


Key	
	Vehicular areas and security yards in concrete
	Car parks in permeable concrete block paviers
	Reinforced gravel footpaths
	Soft landscape
	Paladin divison service yard fence - 2m high
	Timber post and rail fence
	Site Boundary
	Retaining Wall
	Painted steel protection bollards (150mm diameter, 1.3m high)
	Polyurethane (PU) bollard between demises (160mm diameter, 1.2m high)

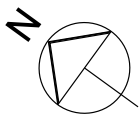

NOTES

Reproduced from the Ordnance Survey map with the permission of the Controller of Her Majesty's Stationery Office, © Crown Copyright
C A Cornish Architects
Licence No. AR161859

Subject to Statutory Approvals.

All dimensions to be checked on site prior to commencement of work.

Rev	Description	Chkd	Date
-----	-------------	------	------

Peer House
8 -14 Verulam Street
London WC1X 8LZ

tel +44(0)20 7400 2120


enquiries@cornisharchitects.com
www.cornisharchitects.com

cornisharchitects

Project
**LINK 9 - SKIMMINGDISH LANE
BICESTER
PLOT 2**

Drg Title
**External Finishes - Site Plan
Zone 02**

Status
PLANNING

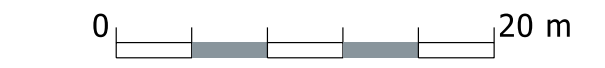

Scale	Date
1:500 @ A1	09/08/2017

Drg No	Rev
17007 / TP / 016	-