



Subject to Statutory Approvals.

All dimensions to be checked on site prior to commencement of work.

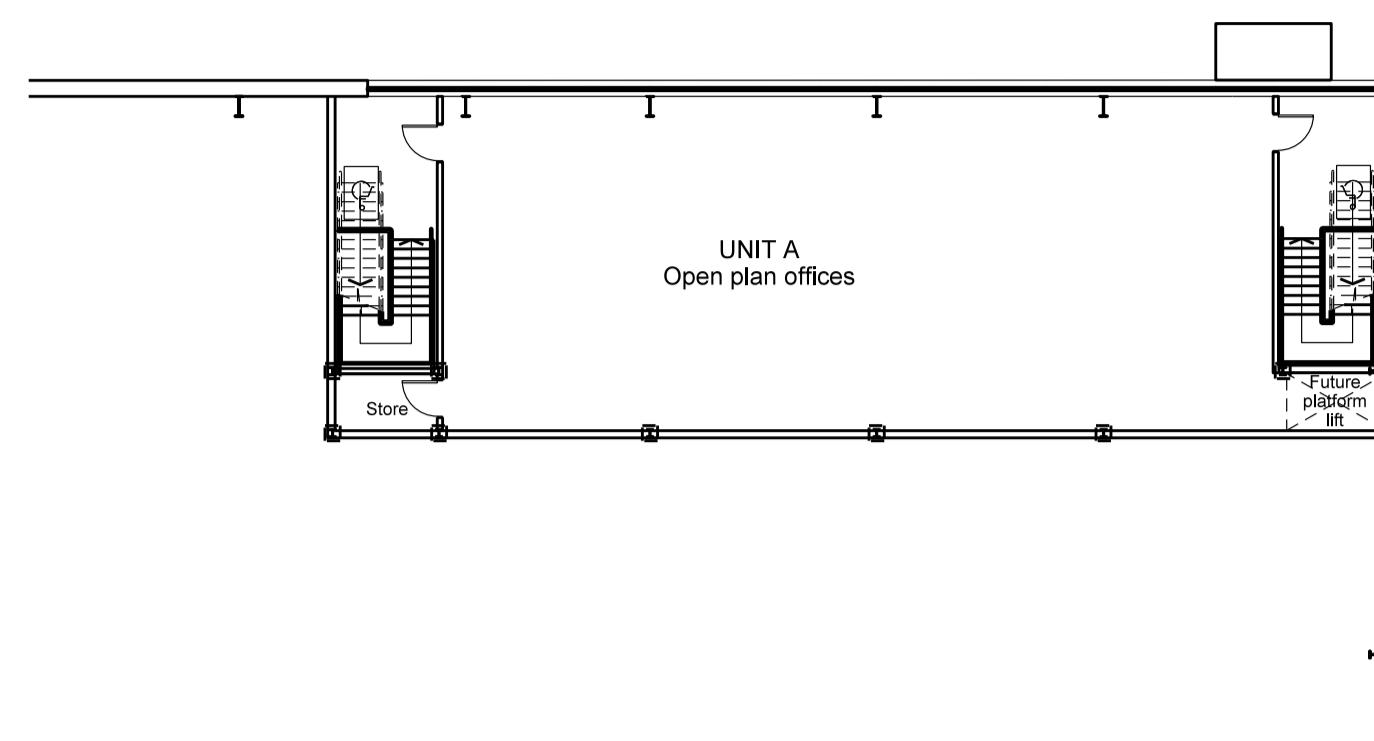

01 First Floor Plan
004 Unit A

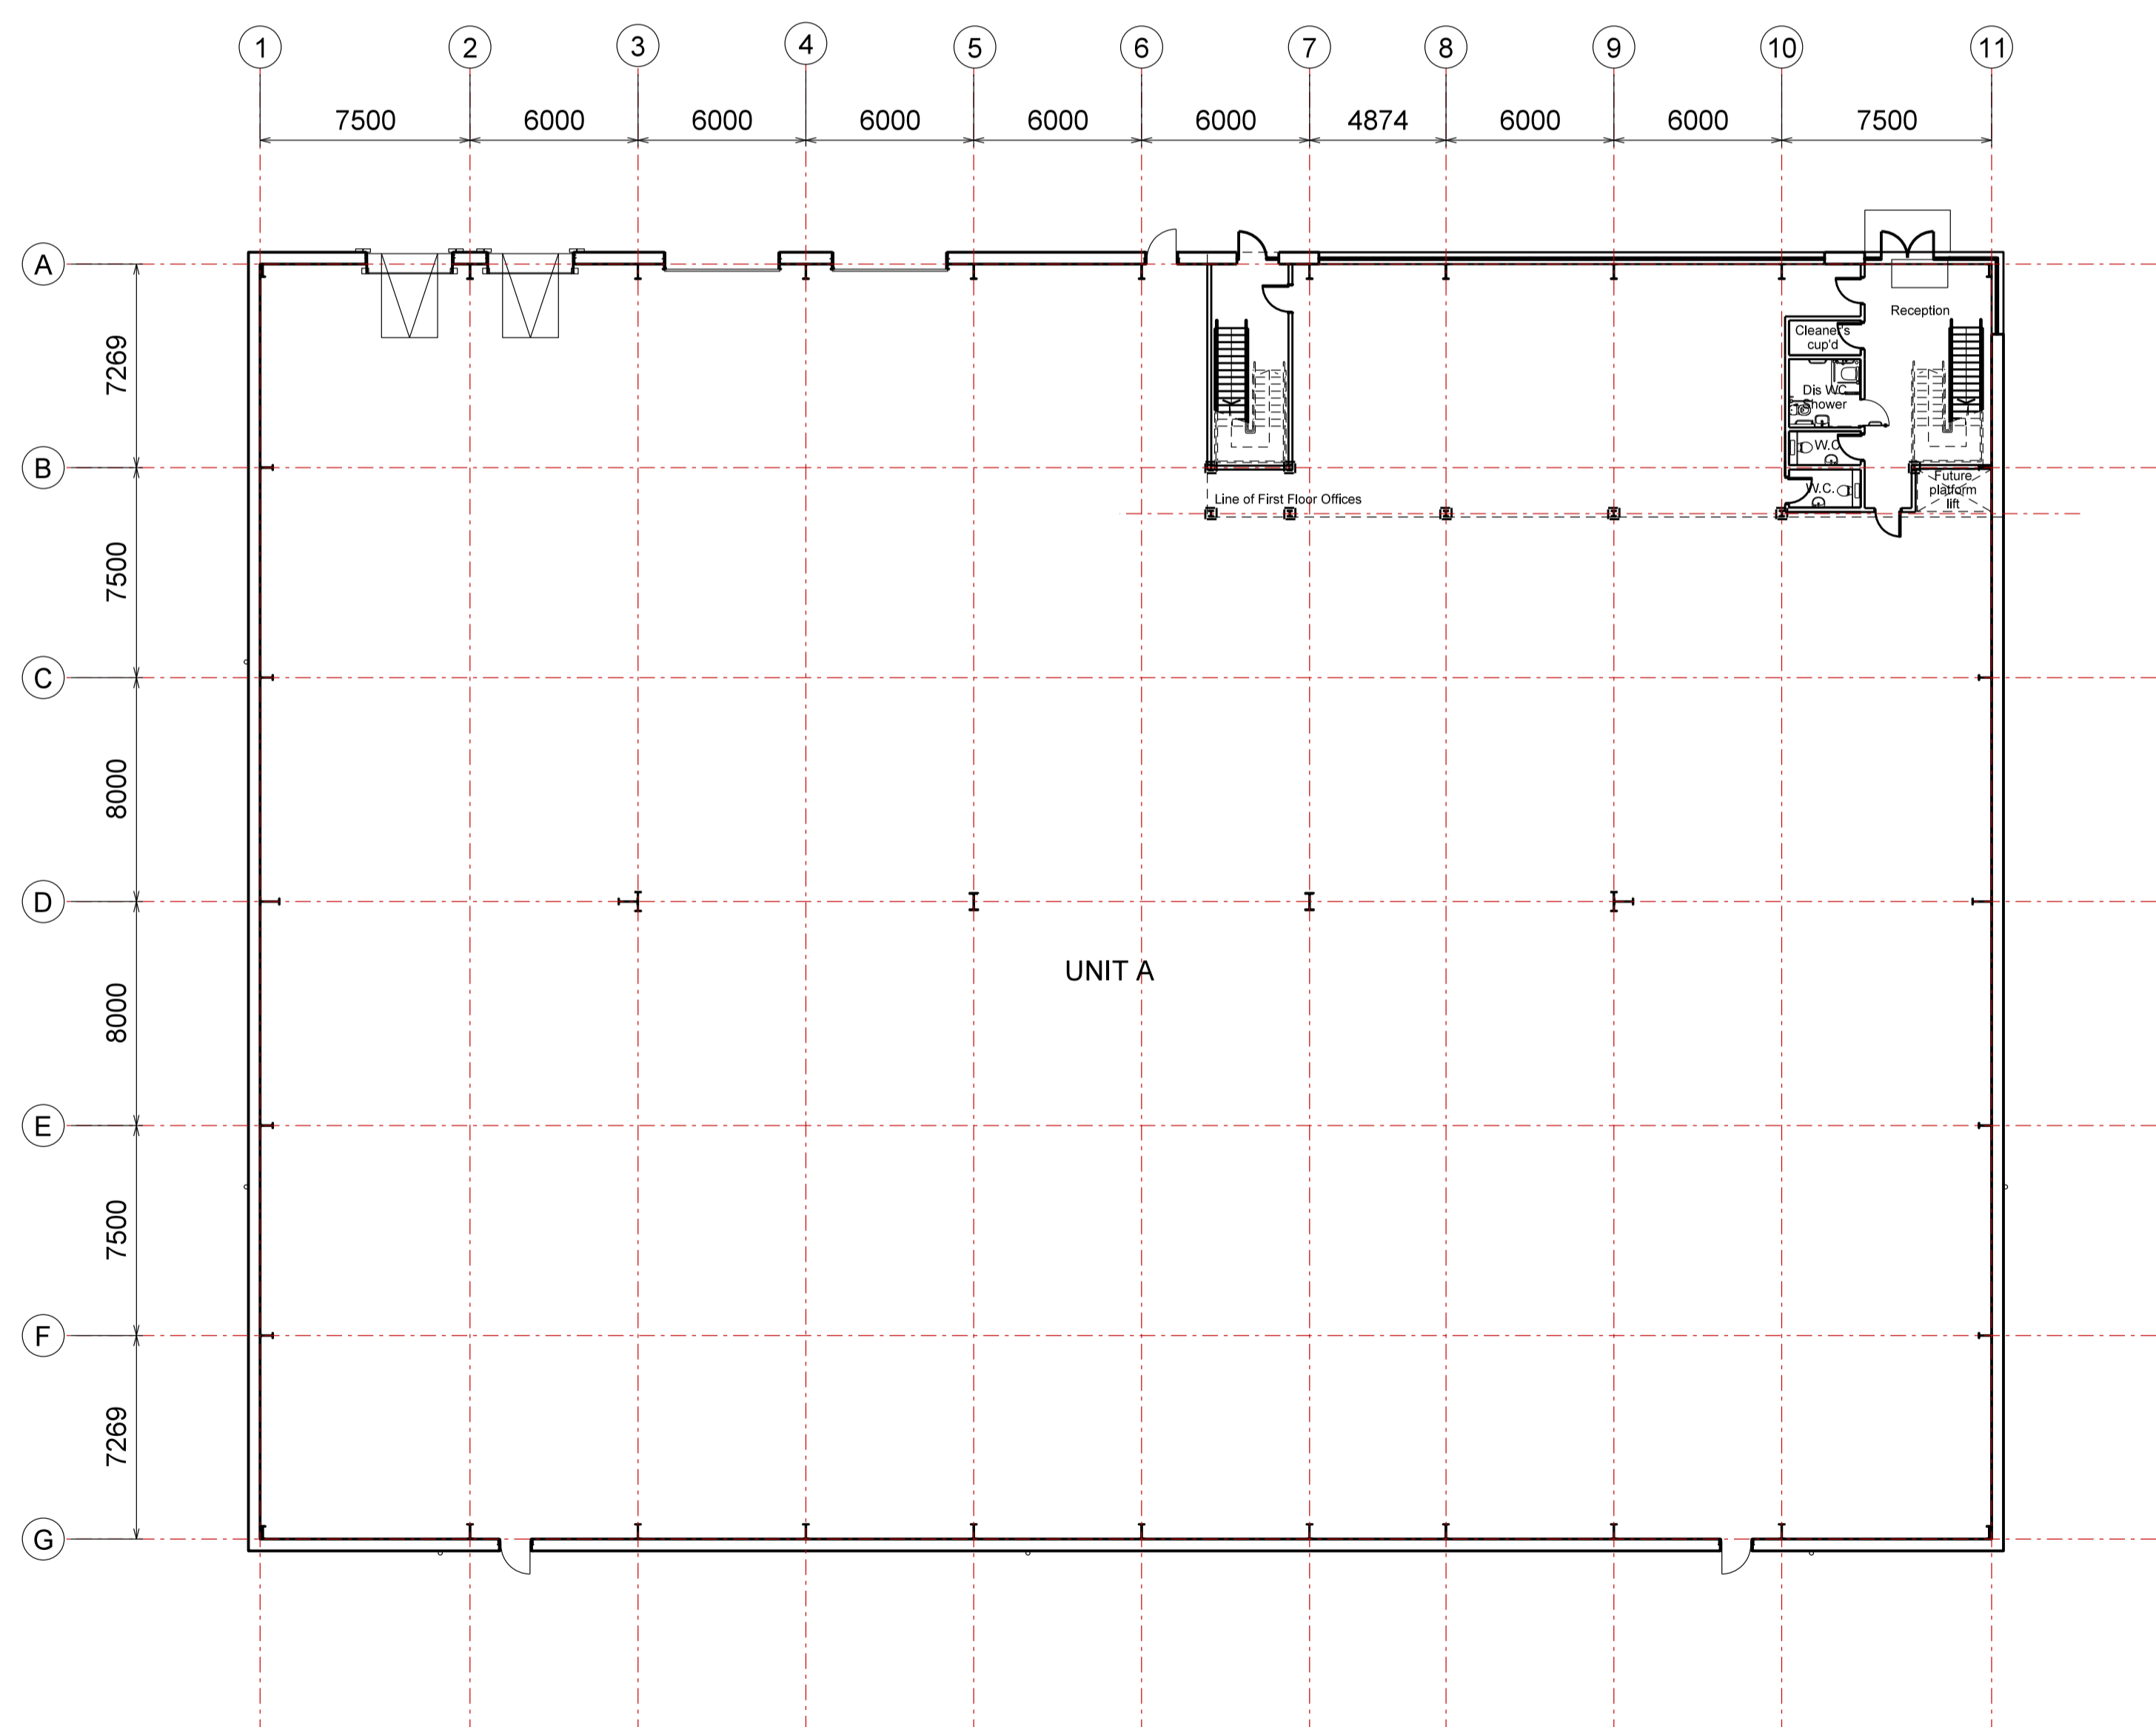

02 Ground Floor Plan
004 Unit A

Rev	Description	AS	Chkd	Date
A	Windows at ground floor	AS		11.08.17

Peer House
8 -14 Verulam Street
London WC1X 8LZ
tel +44(0)20 7400 2120
enquiries@cornisharchitects.com
www.cornisharchitects.com

cornisharchitects

Project
**LINK 9 - SKIMMINGDISH LANE
BICESTER
PLOT 2**

Drwg Title
**Floor Plans - Unit A
Zone 02**

Status
PLANNING



Scale
1:200 @ A1
Date
09/08/2017

Drwg No
17007 / TP / 004
Rev
A