


NOTES

Reproduced from the Ordnance Survey map with the permission of the Controller of Her Majesty's Stationery Office. © Crown Copyright
C.A. Cornish Architects
Licence No. AR161859

Subject to Statutory Approvals.
Subject to survey



Application Site
Ownership Boundary

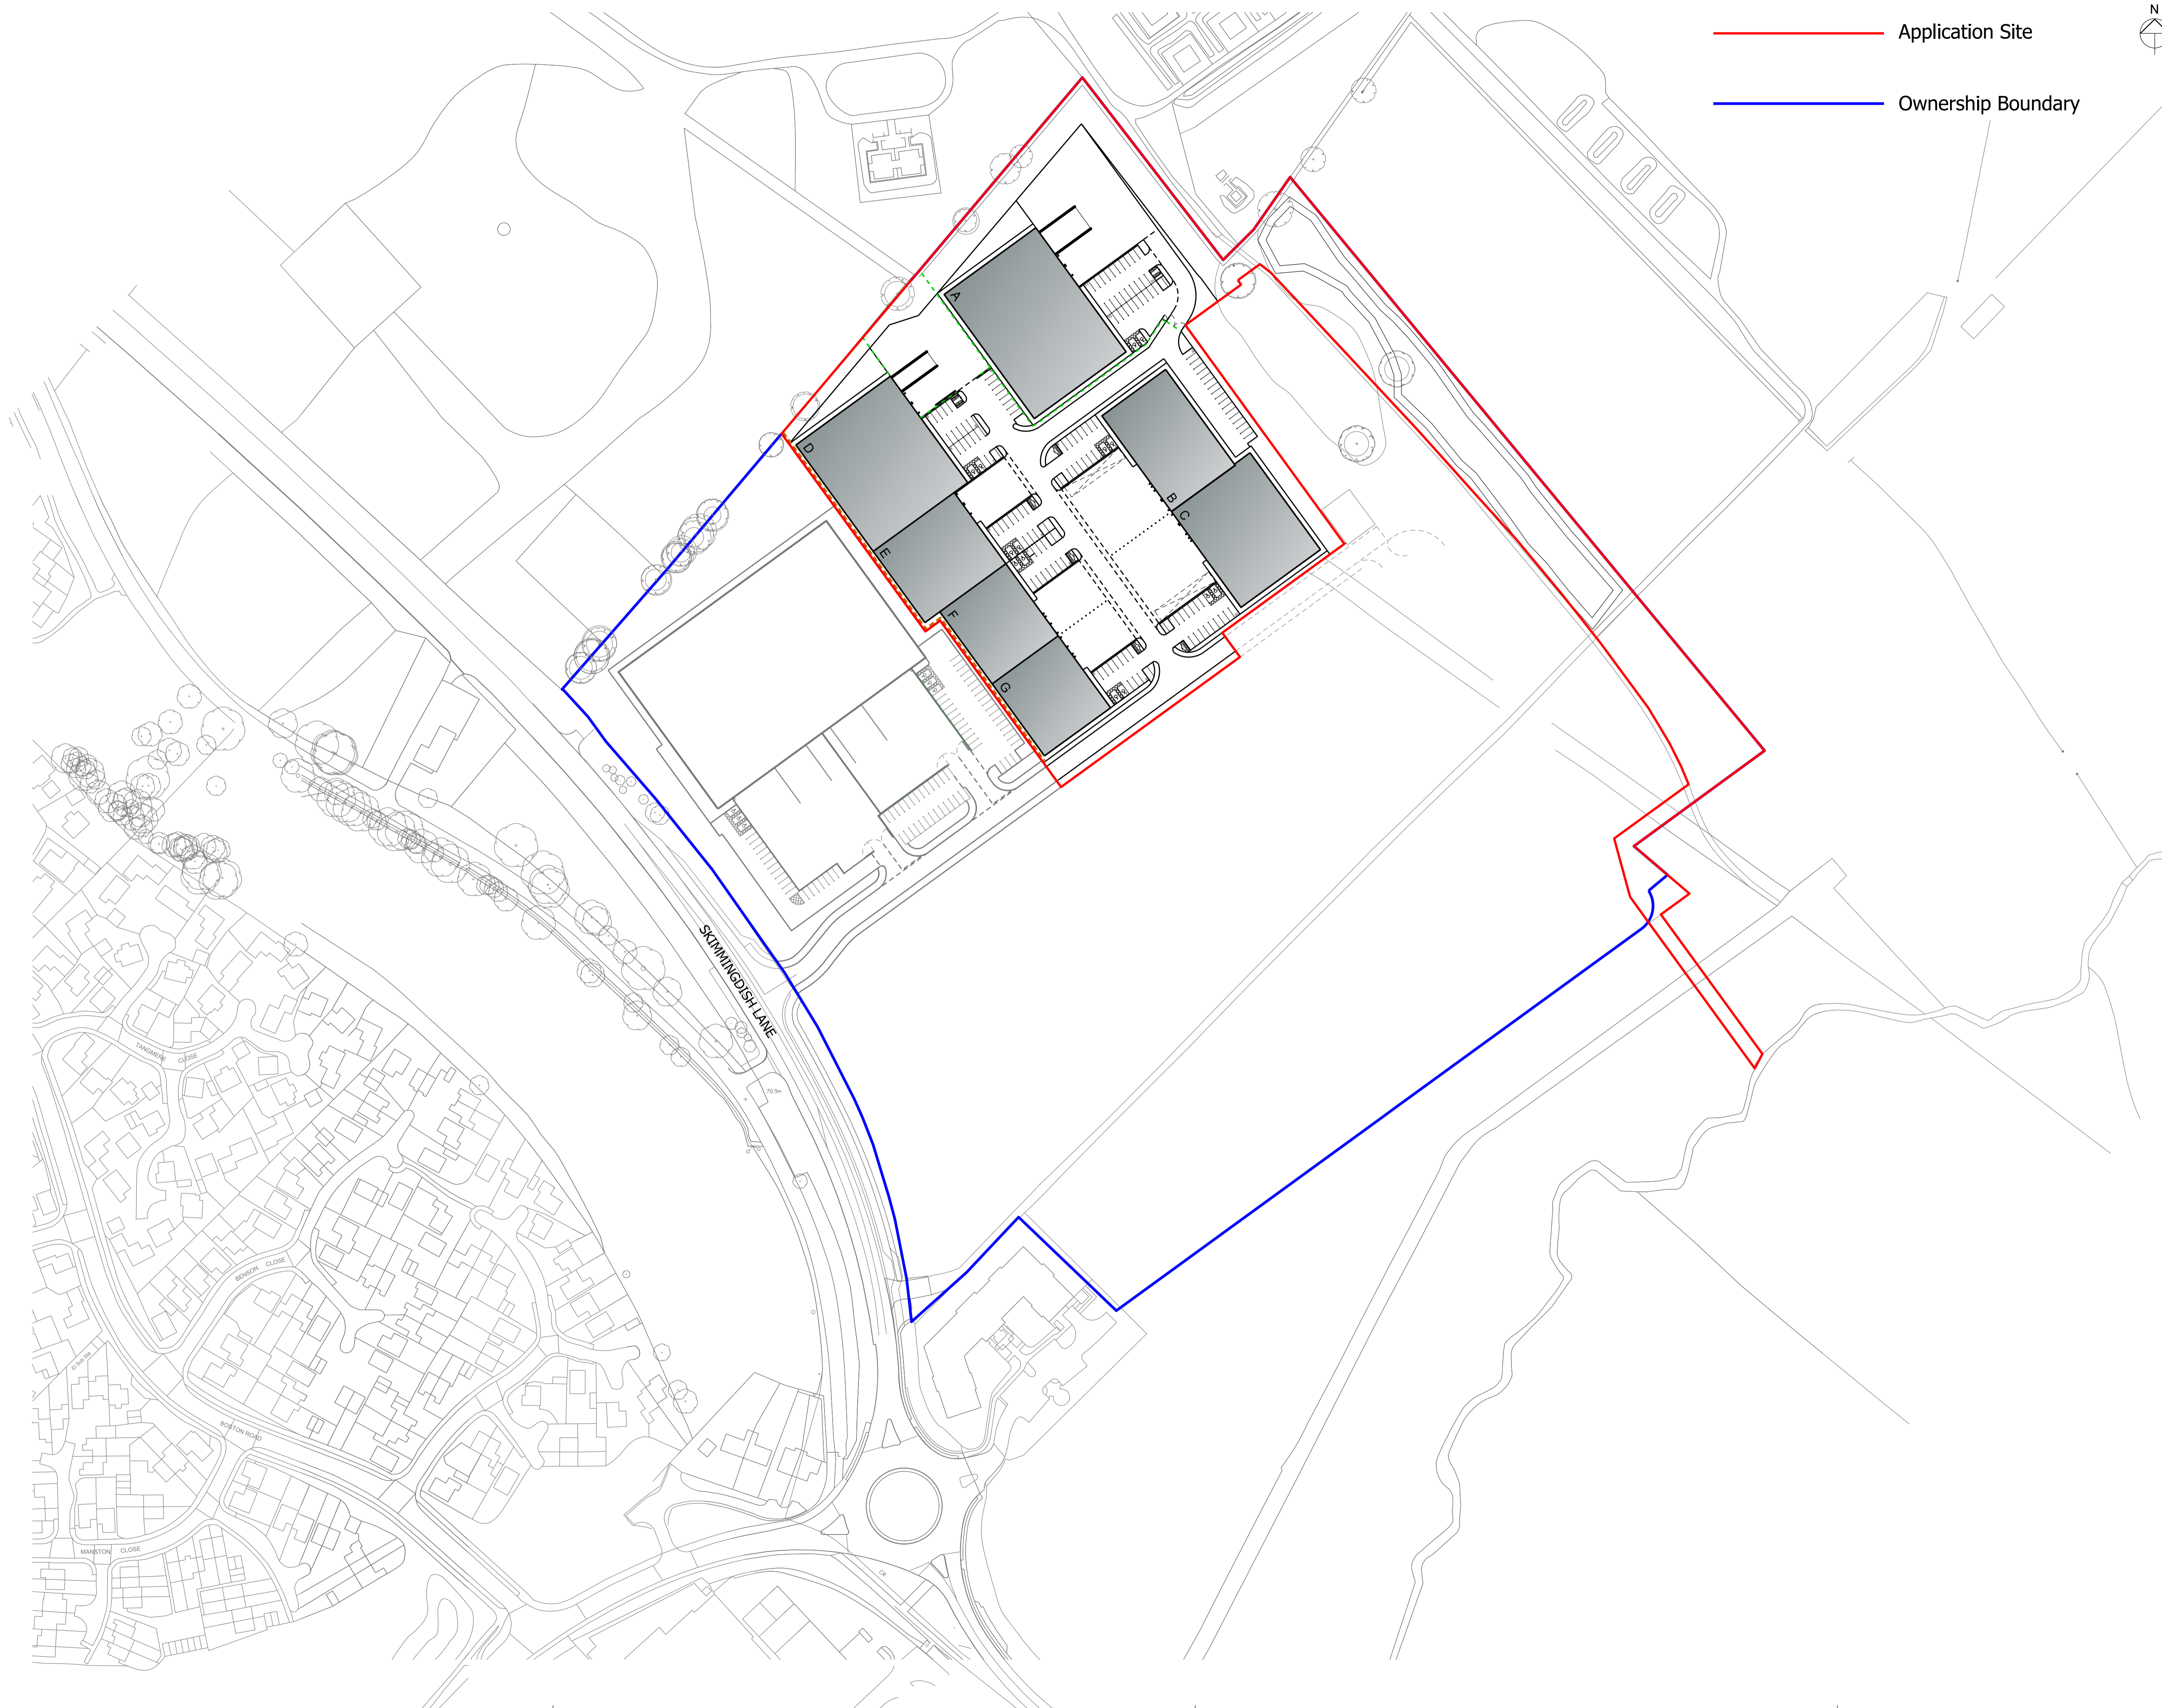

Rev	Description	Chkd	Date
-----	-------------	------	------

Peer House
8 -14 Verulam Street
London WC1X 8LZ

tel +44(0)20 7400 2120


enquiries@cornisharchitects.com
www.cornisharchitects.com

cornisharchitects

Project
**LINK 9 - SKIMMINGDISH LANE
BICESTER
PLOT 2**

Drg Title
**Proposed Site Location Plan
Zone 02**

Status
PLANNING

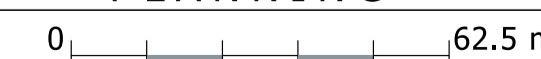

Scale
1:1250 @ A1
Date
09.08.2017

Drg No
17007 / TP / 002
Rev
-