


Refer to drawing RF14-228-L22

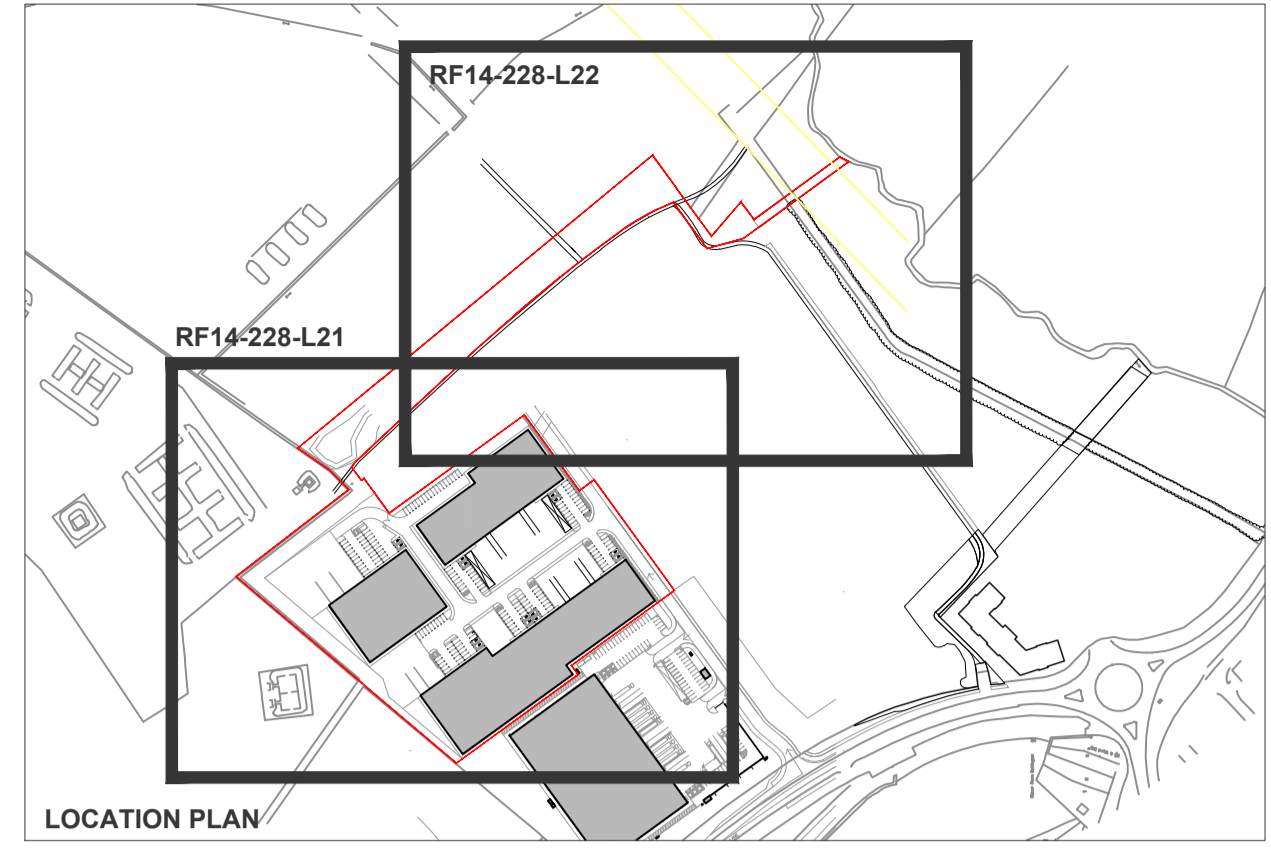

- KEY**
- Planning Application Boundary
 - Proposed tree in soft landscape To be grown on to maturity
 - Existing tree to be retained (Refer to drawing RF14-228-L14 Tree removal and retention plan and tree survey)
 - Existing tree to be removed (Refer to drawing RF14-228-L14 Tree removal and retention plan and tree survey)
 - Existing hedgerows augmented with new dense native tree & understorey planting
 - Proposed hedgerow to augment existing to boundary 400mm topsoil (Q28.315A)
 - Existing hedgerows/linear vegetation to be retained and protected for the duration of the works
 - Proposed native woodland planting
 - Proprietary grass seed mix (Q30.310A) 150mm topsoil (Q28.315A)
 - Amenity Shrub planting 400mm topsoil (Q28.315A)
 - Proprietary grass seed to swales. Refer to planting schedule for species mix 150mm topsoil (Q28.315A)
 - Swale layout. Outside planning application boundary
 - Area of existing scrub vegetation to be retained to western boundary

To be read in conjunction with
 RF14-228-L22 Landscape Planting Schedule
 RF14-228-S02 Landscape Specification
 RF14-228-R06 Landscape Maintenance Plan

DATE	DRAWN	DESCRIPTION OF REVISION	REVISION LETTER	CHECKED BY
03.08.17	AF	PLANNING ISSUE	P1	GD

re-form
 landscape architecture

Tower Works, Globe Road, Leeds LS11 5QG
 T +44 (0)113 2454695 E info@re-formlandscape.com
 W www.re-formlandscape.com

Drawing status - **PLANNING: RESERVED MATTERS**

Client - **ALBION LAND**

Project - **SKIMMINGDISH LANE BICESTER**

Drawing title - **ZONE 02 PLANTING PLAN 1 OF 2**

Drawing scale - 1:500	Drawn by - AF	Drawn date - 24.05.2017
Paper size - A1	Checked by - GD	Checked date - 25.05.2017
Drawing number - RF14-228-L21	Revision - P1	