
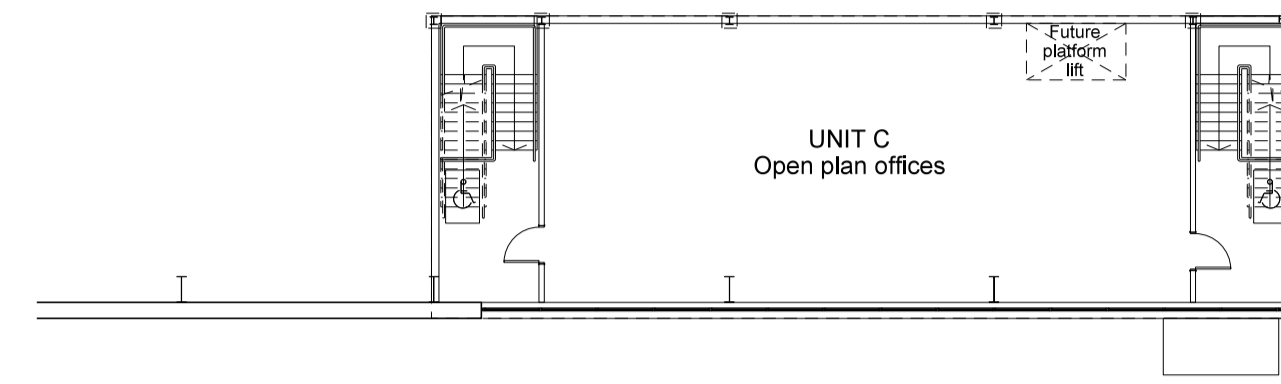



Subject to Statutory Approvals.

All dimensions to be checked on site prior to commencement of work.

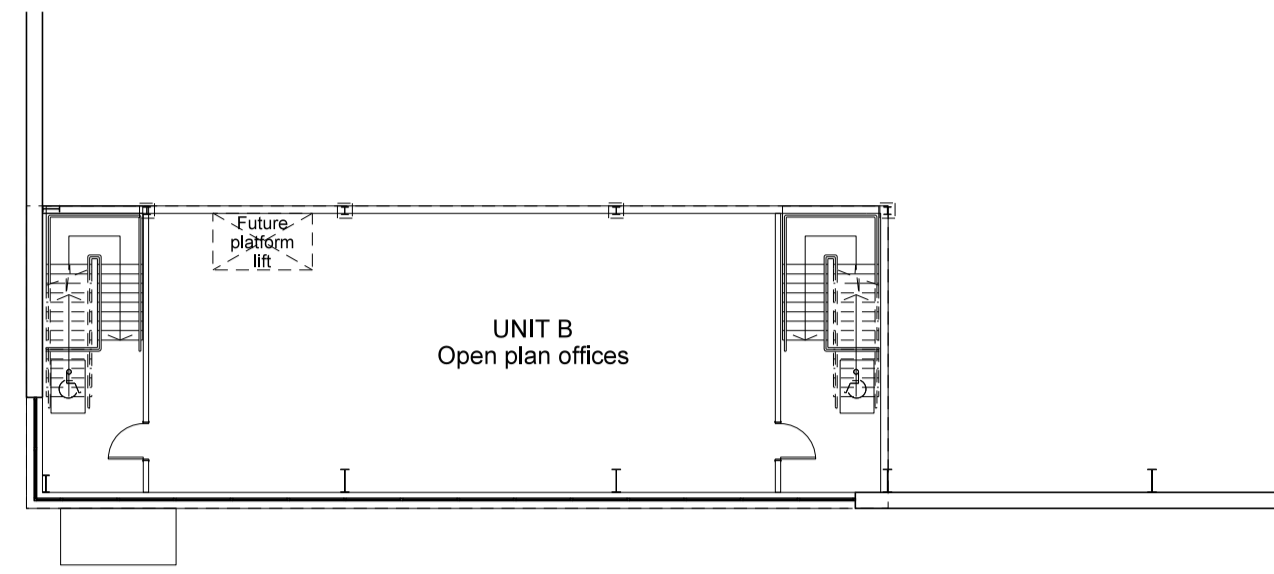

01 First Floor Plan  
2008 Unit B

02 First Floor Plan  
2008 Unit C

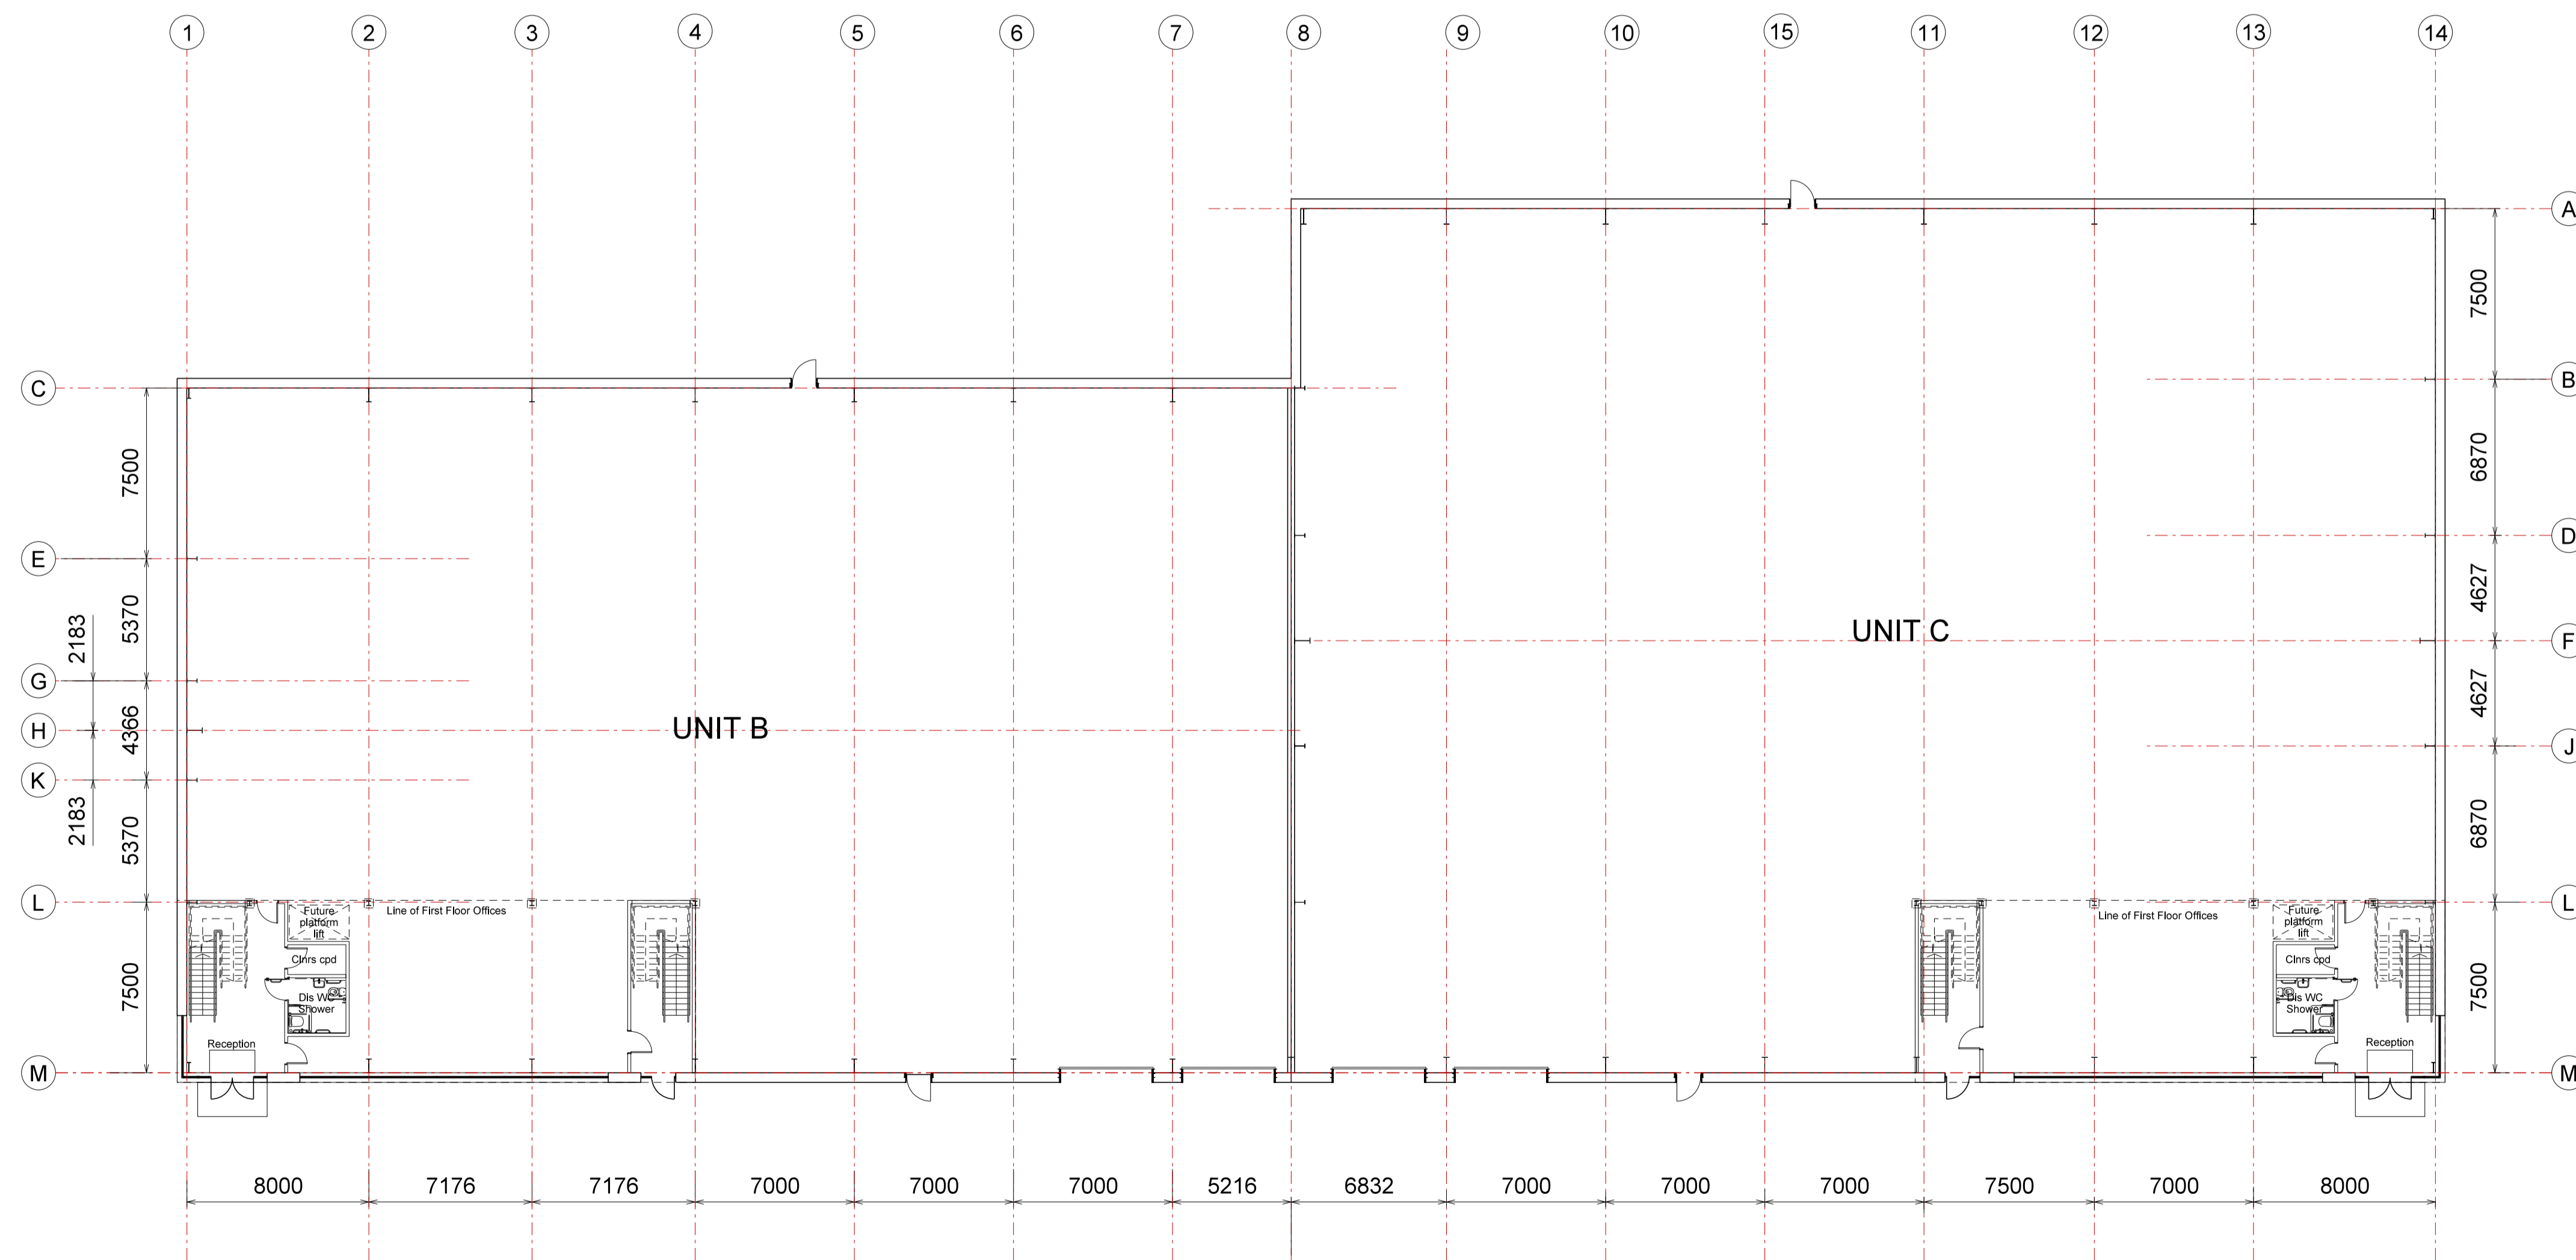

03 Ground Floor Plan  
2008 Unit B & Unit C

Rev	Description	Chkd	Date
-----	-------------	------	------

Peer House  
8-14 Verulam Street  
London WC1X 8LZ  
tel +44(0)20 7400 2120  
enquiries@cornisharchitects.com  
www.cornisharchitects.com

cornisharchitects

Project  
**LINK 9 - SKIMMINGDISH LANE  
BICESTER  
PLOT 2**

Orig Title  
**Floor Plans - Unit B & C  
Zone 02**

Status  
**PLANNING**



Scale  
1:200 @ A1

Date  
09/08/2017

Orig No  
17007 / TP / 2008