


Landscaping - See Landscape Design Drawings

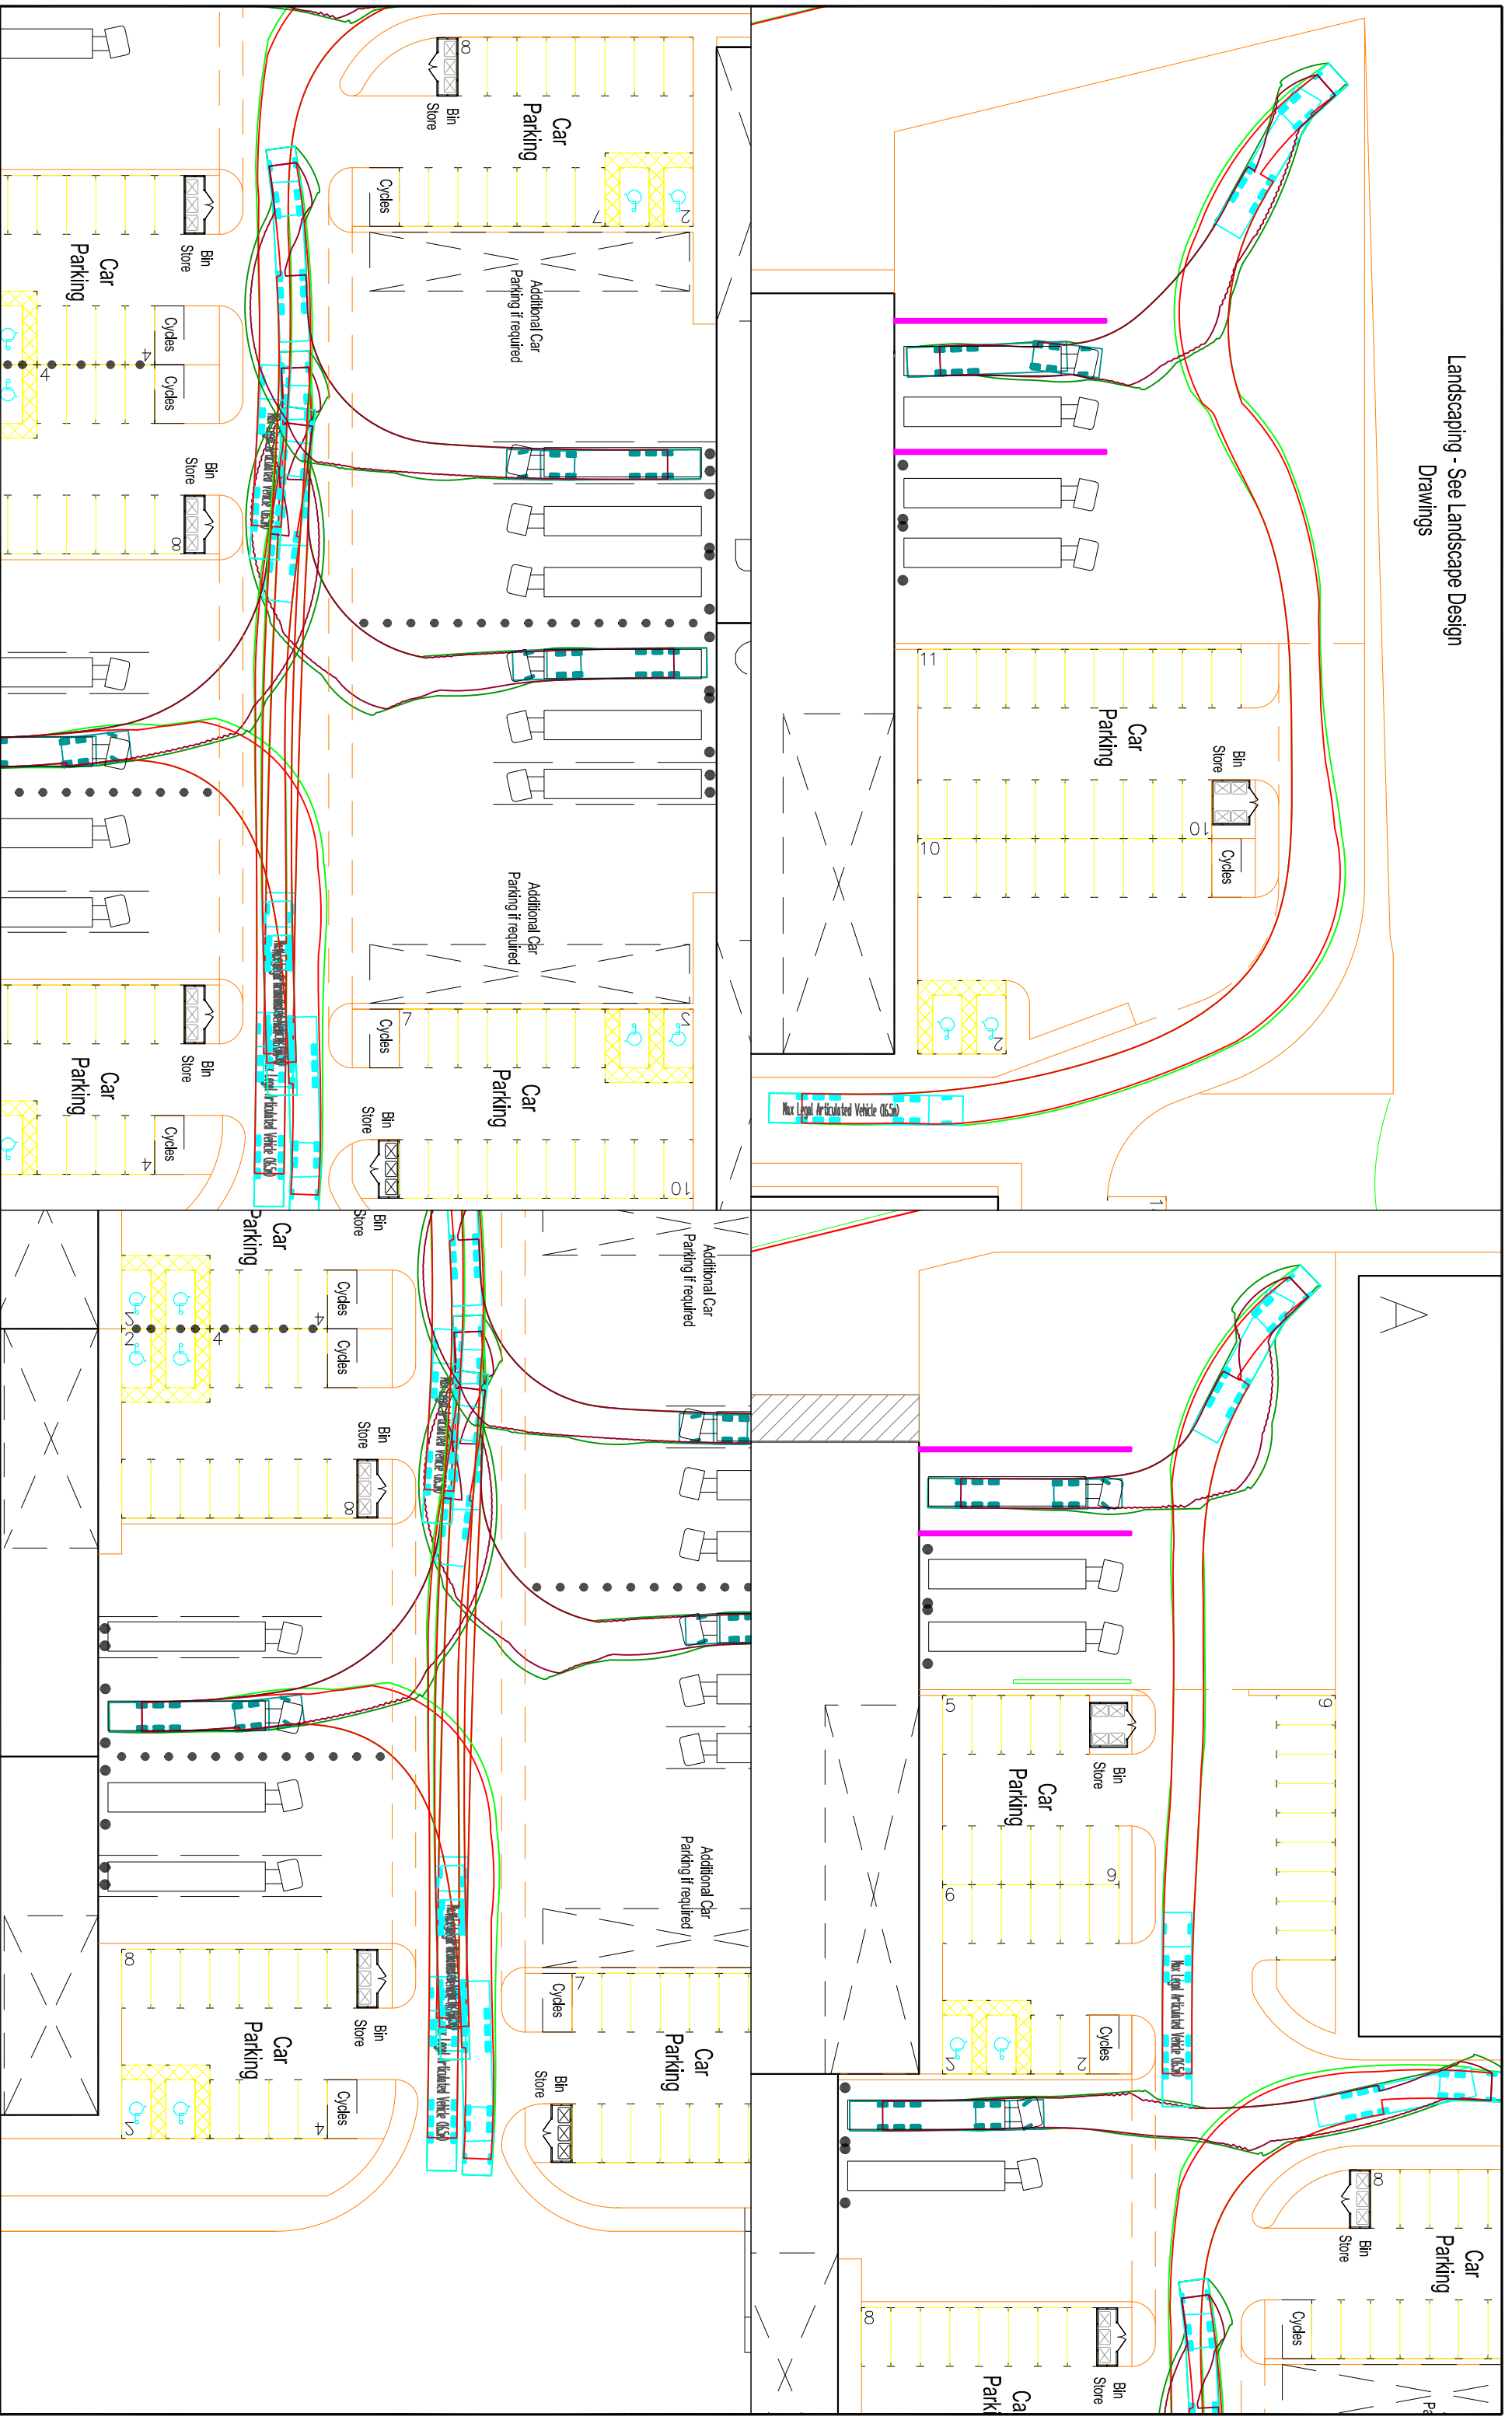

Based upon the DEBANCE SURVEY MAPS with the permission of THE CONTROLLER OF HER MAJESTY'S STATISTICAL OFFICE © Crown Copyright AL 100030412

© David Tucker Associates

REV	DESCRIPTION	DRAWN	INITIALS	DATE	DRAWING STATUS	CHECKED BY	DATE

david tucker associates
 TRANSPORT PLANNING CONSULTANTS
 Forester House, Doctors Lane,
 Henley in Arden,
 Warwickshire CV35 9JW
 Tel: +44(0)1564 723383
 www.dtra.co.uk

JOB TITLE: Skirmingditch Lane, Plot 2 CLIENT: Albion Land
 DRAWING TITLE: HGV Tracking
 SCALE: 1:500 DRAWN BY: BP DATE: Oct 2017 DRAWING NO: 15230-19 REVISION: A