


Refer to drawing RF14-228-L22

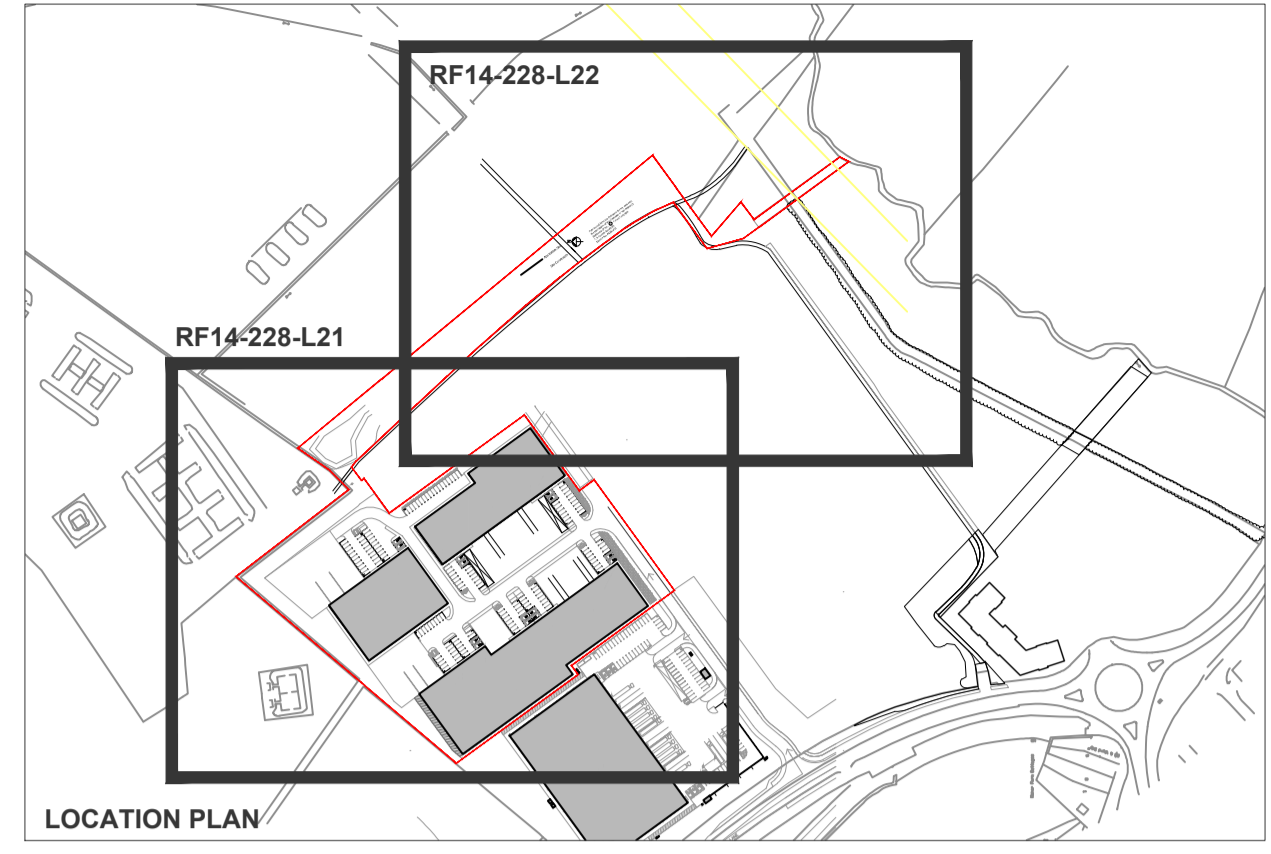

- KEY**
- Planning Application Boundary
  - Proposed tree in soft landscape To be grown on to maturity
  - Existing tree to be retained (Refer to drawing RF14-228-L14 Tree removal and retention plan and tree survey)
  - Existing tree to be removed (Refer to drawing RF14-228-L14 Tree removal and retention plan and tree survey)
  - Existing hedgerows augmented with new dense native tree & understorey planting
  - Proposed hedgerow to augment existing to boundary 400mm topsoil (Q28.315A)
  - Existing hedgerows/linear vegetation to be retained and protected for the duration of the works
  - Proposed native woodland planting
  - Proprietary grass seed mix (Q30.310A) 150mm topsoil (Q28.315A)
  - Amenity Shrub planting 400mm topsoil (Q28.315A)
  - Proprietary grass seed to swales. Refer to planting schedule for species mix 150mm topsoil (Q28.315A)
  - Swale layout. Outside planning application boundary
  - Area of existing scrub vegetation to be retained to western boundary

To be read in conjunction with  
 RF14-228-L22 Landscape Planting Schedule  
 RF14-228-S02 Landscape Specification  
 RF14-228-R06 Landscape Maintenance Plan

DATE	DRAWN	DESCRIPTION OF REVISION	REVISION LETTER	CHECKED BY
16.10.17	AF	LANDSCAPE AREAS EXTENDED	P2	GD
03.08.17	AF	PLANNING ISSUE	P1	GD

**re-form**  
 landscape architecture

Tower Works, Globe Road, Leeds LS11 5QG  
 T +44 (0)113 2454695 E info@re-formlandscape.com  
 W www.re-formlandscape.com

Drawing status -  
**PLANNING: RESERVED MATTERS**

Client -  
**ALBION LAND**

Project -  
**SKIMMINGDISH LANE  
 BICESTER**

Drawing title -  
**ZONE 02  
 PLANTING PLAN 1 OF 2**

Drawing scale -  
 1:500

Paper size -  
 A1

Drawing number -  
**RF14-228-L21**

Drawn by -  
 AF

Checked by -  
 GD

Revision -  
**P2**

Drawn date -  
 24.05.2017

Checked date -  
 25.05.2017