

# Supporting Technical Information for



**CTiL**

(TEF\_CSR74758\_Blenheim\_Farm\_Opt\_1)

**Site Impact Plots**


**Date Prepared:** 8th<sup>d</sup> March 2017

# CTiL –LTE Coverage Without Proposed New Site CSR74758\_Blenheim\_Farm\_Opt\_1

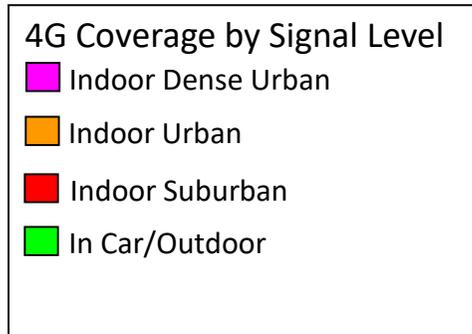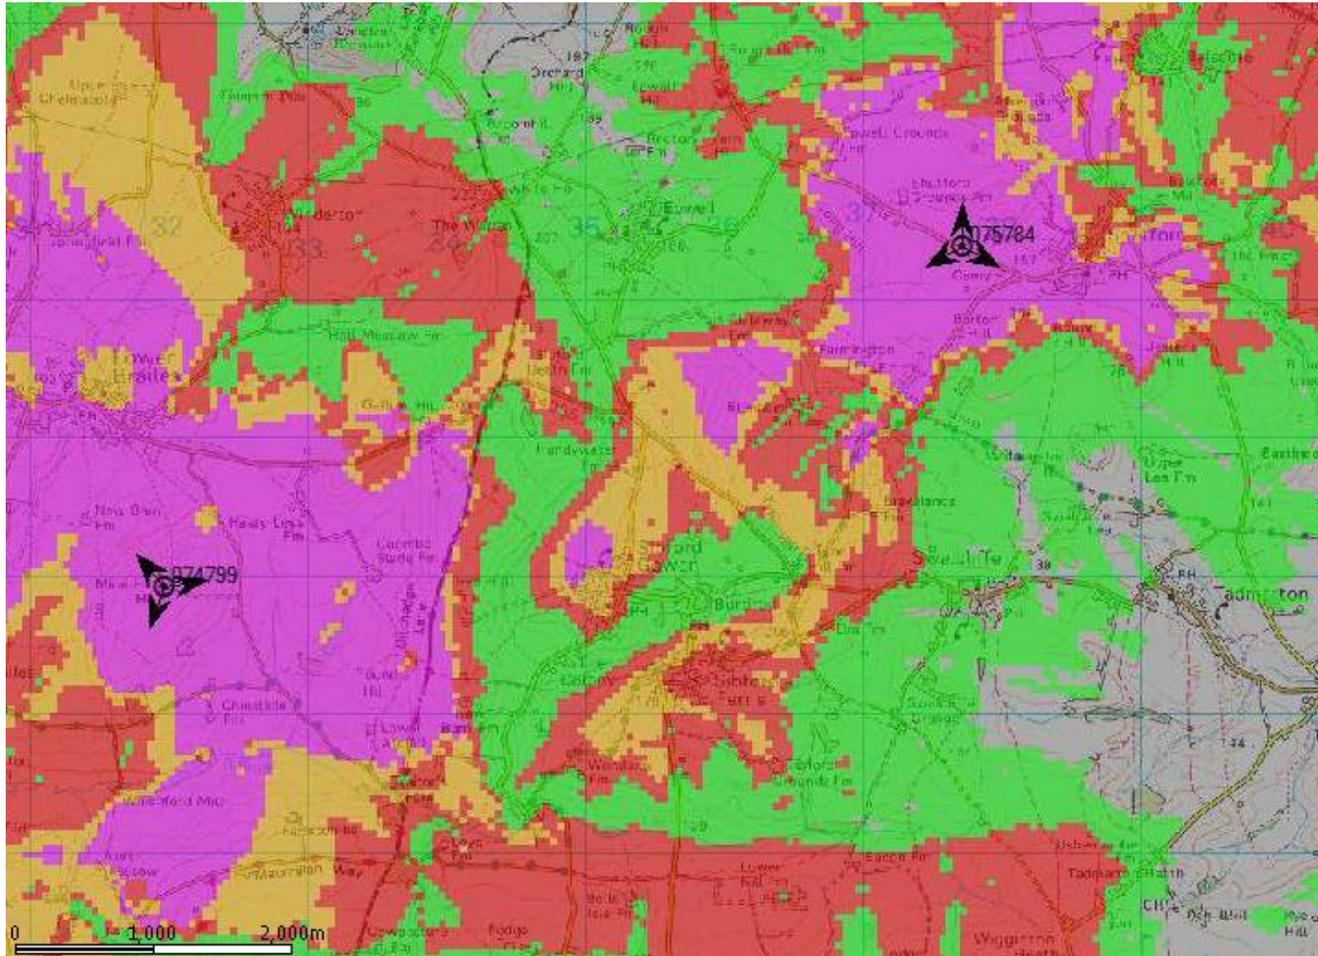

This coverage plan must be read in conjunction with the key and site specific supplementary information. Each colour block represents 50 metres square.


# CTiL –LTE Coverage Without Proposed New Site CSR74758\_Blenheim\_Farm\_Opt\_1

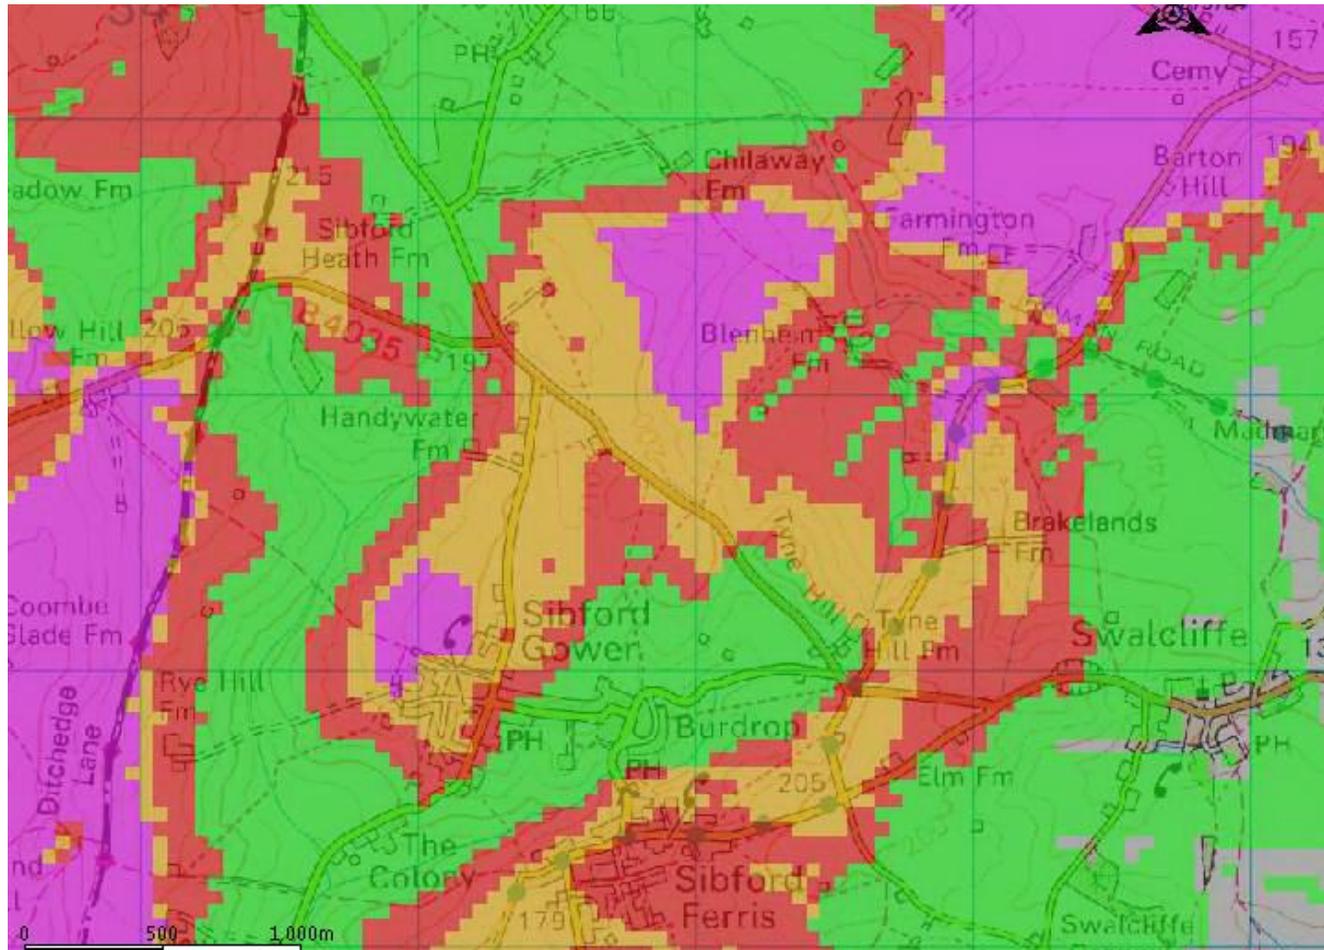

This coverage plan must be read in conjunction with the key and site specific supplementary information. Each colour block represents 50 metres square.

# CTiL - LTE Coverage With Proposed New Site

## CSR74758\_Blenheim\_Farm\_Opt\_1

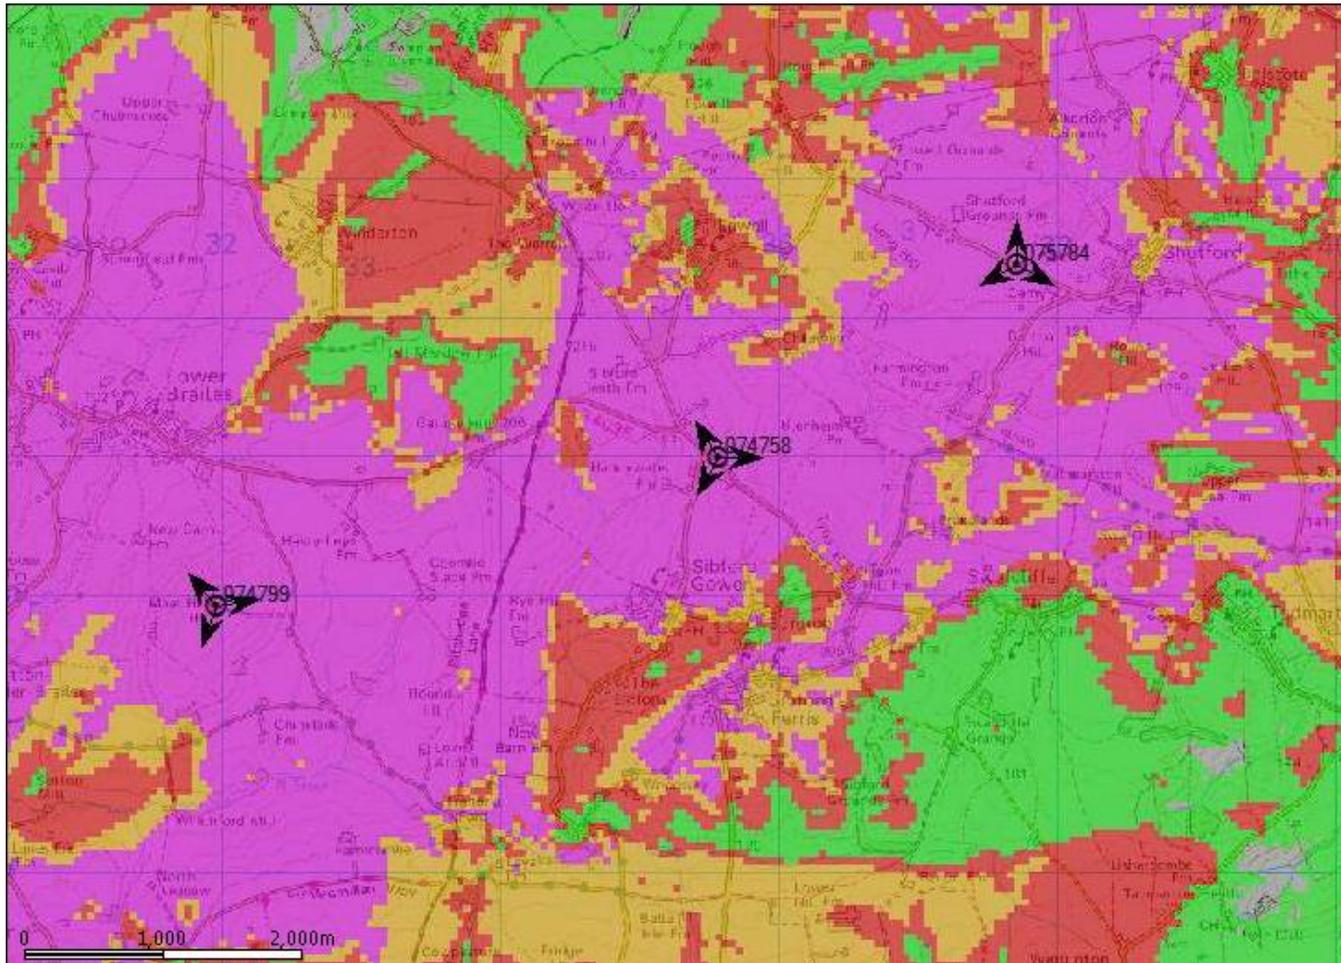


4G Coverage by Signal Level

- In Indoor Dense Urban
- In Indoor Urban
- In Indoor Suburban
- In Car/Outdoor

This coverage plan must be read in conjunction with the key and site specific supplementary information. Each colour block represents 50 metres square.


# CTiL - LTE Coverage With Proposed New Site

## CSR74758\_Blenheim\_Farm\_Opt\_1

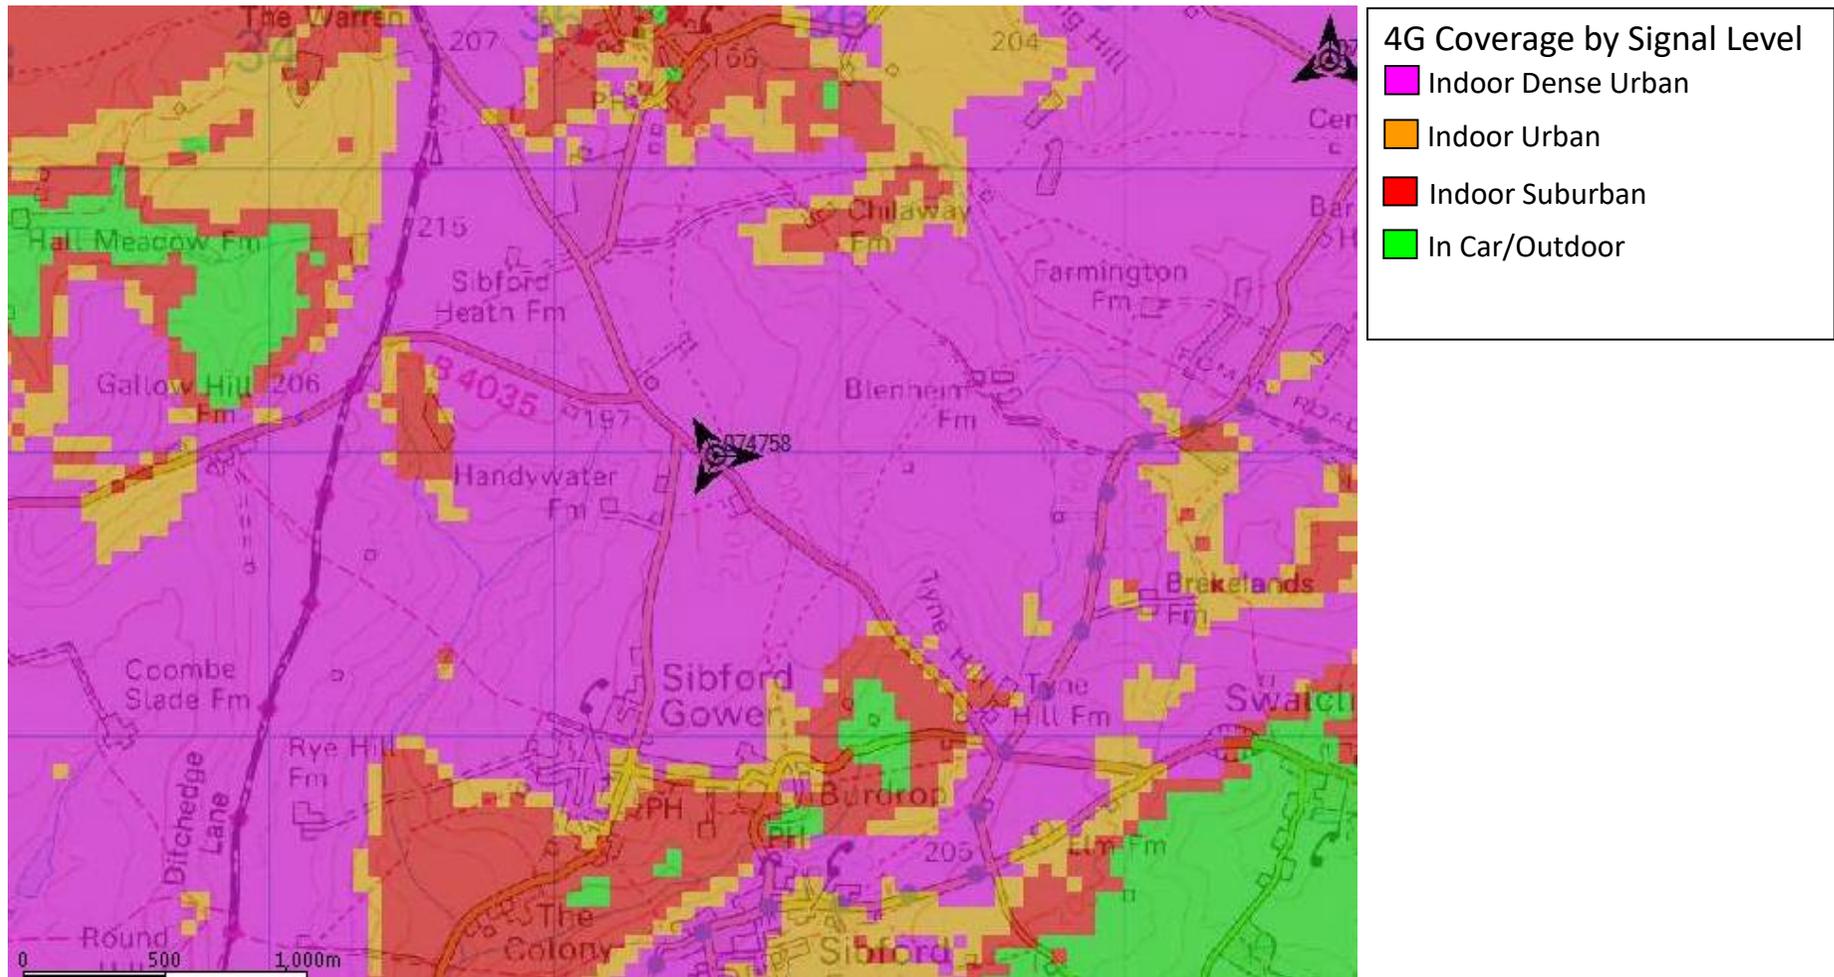

This coverage plan must be read in conjunction with the key and site specific supplementary information. Each colour block represents 50 metres square.

# CTiL - LTE Coverage With Proposed New Site CSR74758\_D5

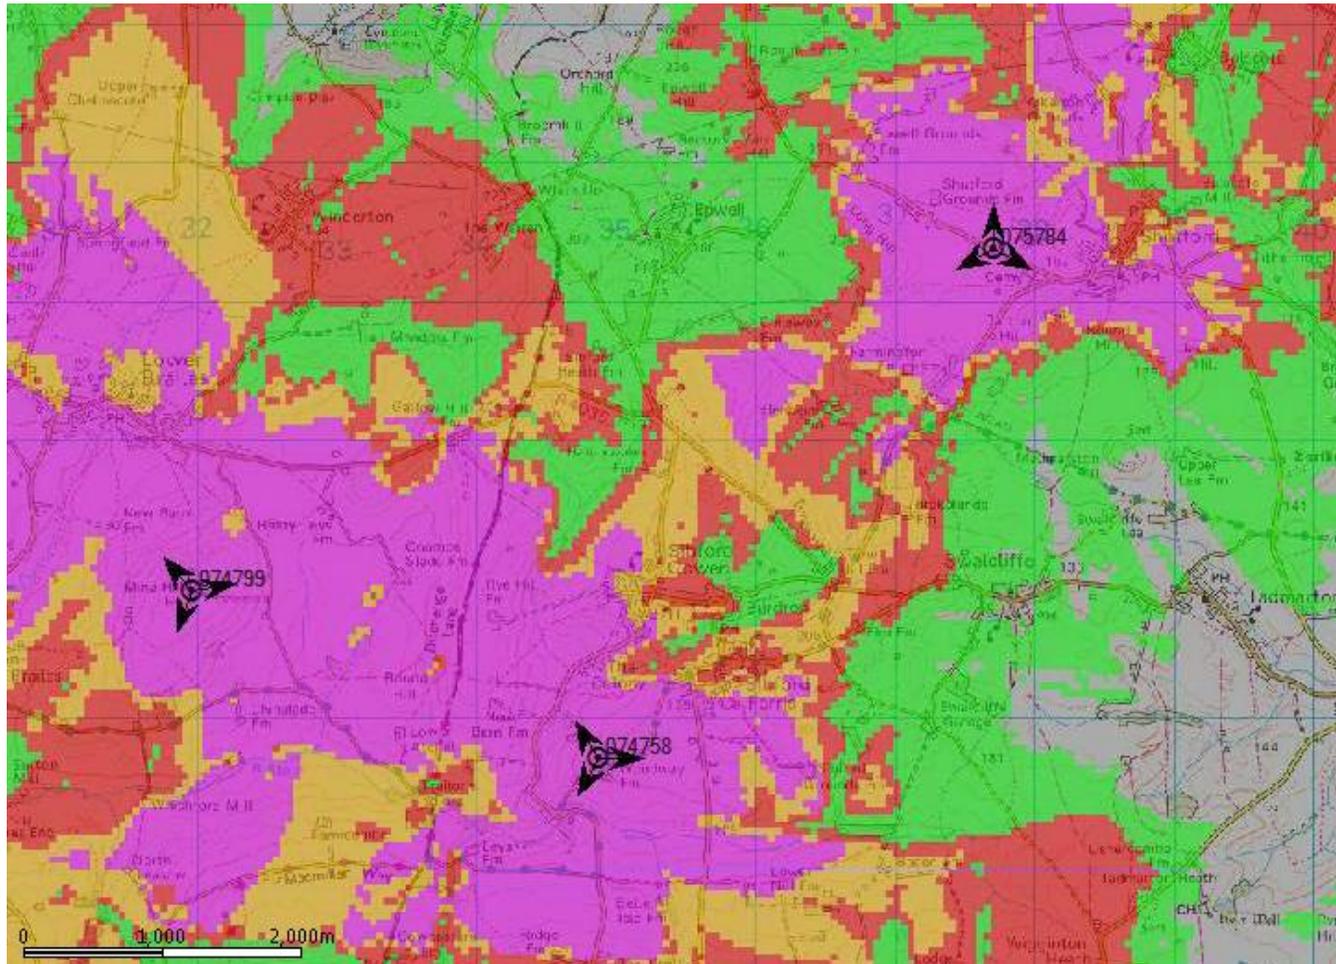


**4G Coverage by Signal Level**

- Indoor Dense Urban
- Indoor Urban
- Indoor Suburban
- In Car/Outdoor

This coverage plan must be read in conjunction with the key and site specific supplementary information. Each colour block represents 50 metres square.

# CTiL - LTE Coverage With Proposed New Site

## CSR74758\_D5

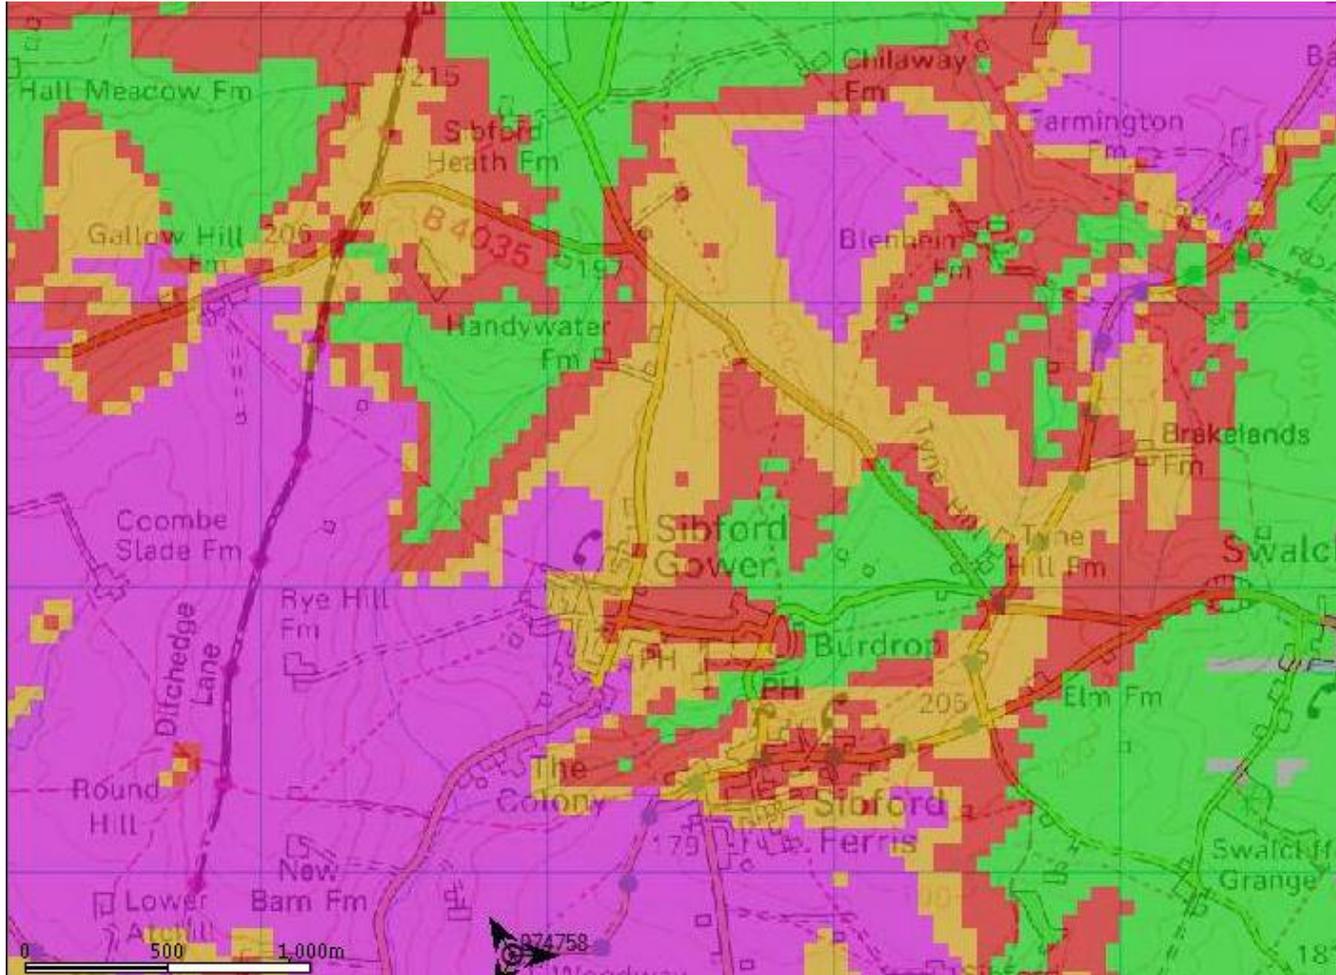

4G Coverage by Signal Level

- In Indoor Dense Urban
- In Indoor Urban
- In Indoor Suburban
- In Car/Outdoor

This coverage plan must be read in conjunction with the key and site specific supplementary information. Each colour block represents 50 metres square.