HOMEFIELD 0483

astro

SKU 1095001



PRODUCT SPECIFICATION

GENERAL

FINISH: Black CABLE LENGTH: Not Applicable MAIN MATERIAL: Metal - Mild Steel **GROSS WEIGHT:** 2.775 (kg) H:250mm W:160mm D:110mm **DIMENSIONS:** CLASS: CE (Class I) INSTALLATION ORIENTATION: Wall Mount - Vertical IP RATING: IP44 Not Applicable **CUT OUT HOLE: BATHROOM ZONE:** Zone1, 2, 3 **RECESS DEPTH:** Not Applicable VOLTAGE: Mains 230 (V)

FIRE RATING: Not Applicable PRODUCT F MARK: Suitable for mounting

on flammable materials

LAMP

LIGHT SOURCE: E27/ES MACADAM ELIPSE: Not Applicable MAXIMUM WATTAGE: 60W Max UGR: Not Applicable MAXIMUM LAMP LENGTH: 170mm/6.69" **BEAM ANGLE:** Not Applicable LAMP INCLUDED? No TILT ADJUSTMENT ANGLE: Not Applicable **LUMINOUS FLUX:** Lamp Dependent **ROTATION ADJUSTMENT ANGLE:** Not Applicable

AVERAGE LIFESPAN: **COLOUR TEMP:** Lamp Dependent Lamp Dependent CRI: L70: Lamp Dependent Not Applicable

R9: Lamp Dependent

ELECTRICAL

SWITCHED: SUPPLY FREQUENCY: Nο Not Applicable DIMMABLE: Yes DRIVER/BALLAST VOLTAGE: Not Applicable DIMMING METHOD: Lamp Dependent DRIVER AVERAGE LIFESPAN: Not Applicable **DRIVER OUTPUT CURRENT:** Not Applicable EFFICACY: Lamp Dependent DRIVER OUTPUT VOLTAGE: DRIVER/BALLAST INCLUDED?

ADDITIONAL INFORMATION

Œ

ONEROUS ENVIRONMENTS


All of our exterior products are covered by a 3 year guarantee; however this does not apply to any that are installed within 5 miles of the coast. For these environments, please filter products on the Astro website by "Coastal".

Not Applicable



BOX QUANTITY X8

Not Applicable

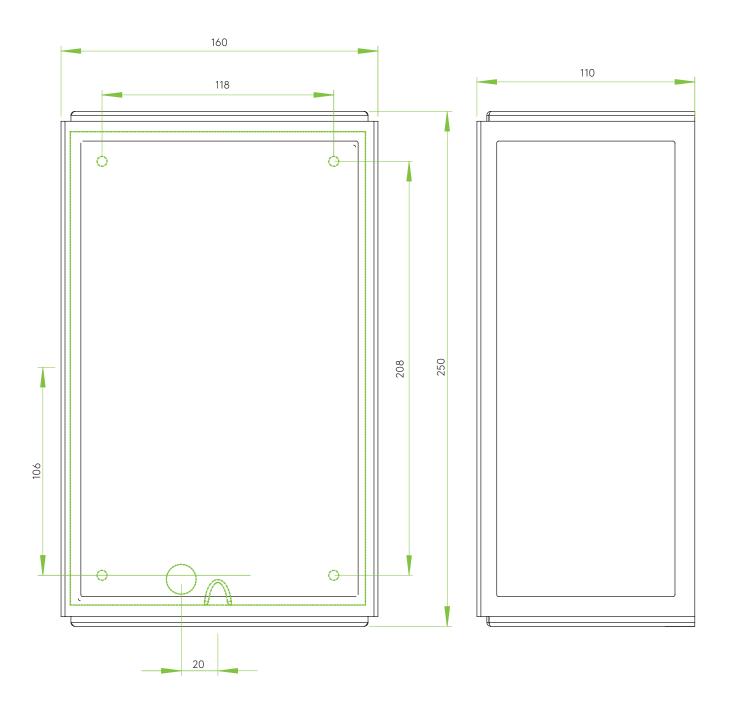

T: +44 (0) 1279 427001 F: +44 (0) 1279 427002 sales@astrolighting.com www.astrolighting.com