



Subject to Statutory Approvals.

Where applicable this drawing is to be read in conjunction with other consultants drawings and with the specification.

All dimensions to be checked on site prior to commencement of work.

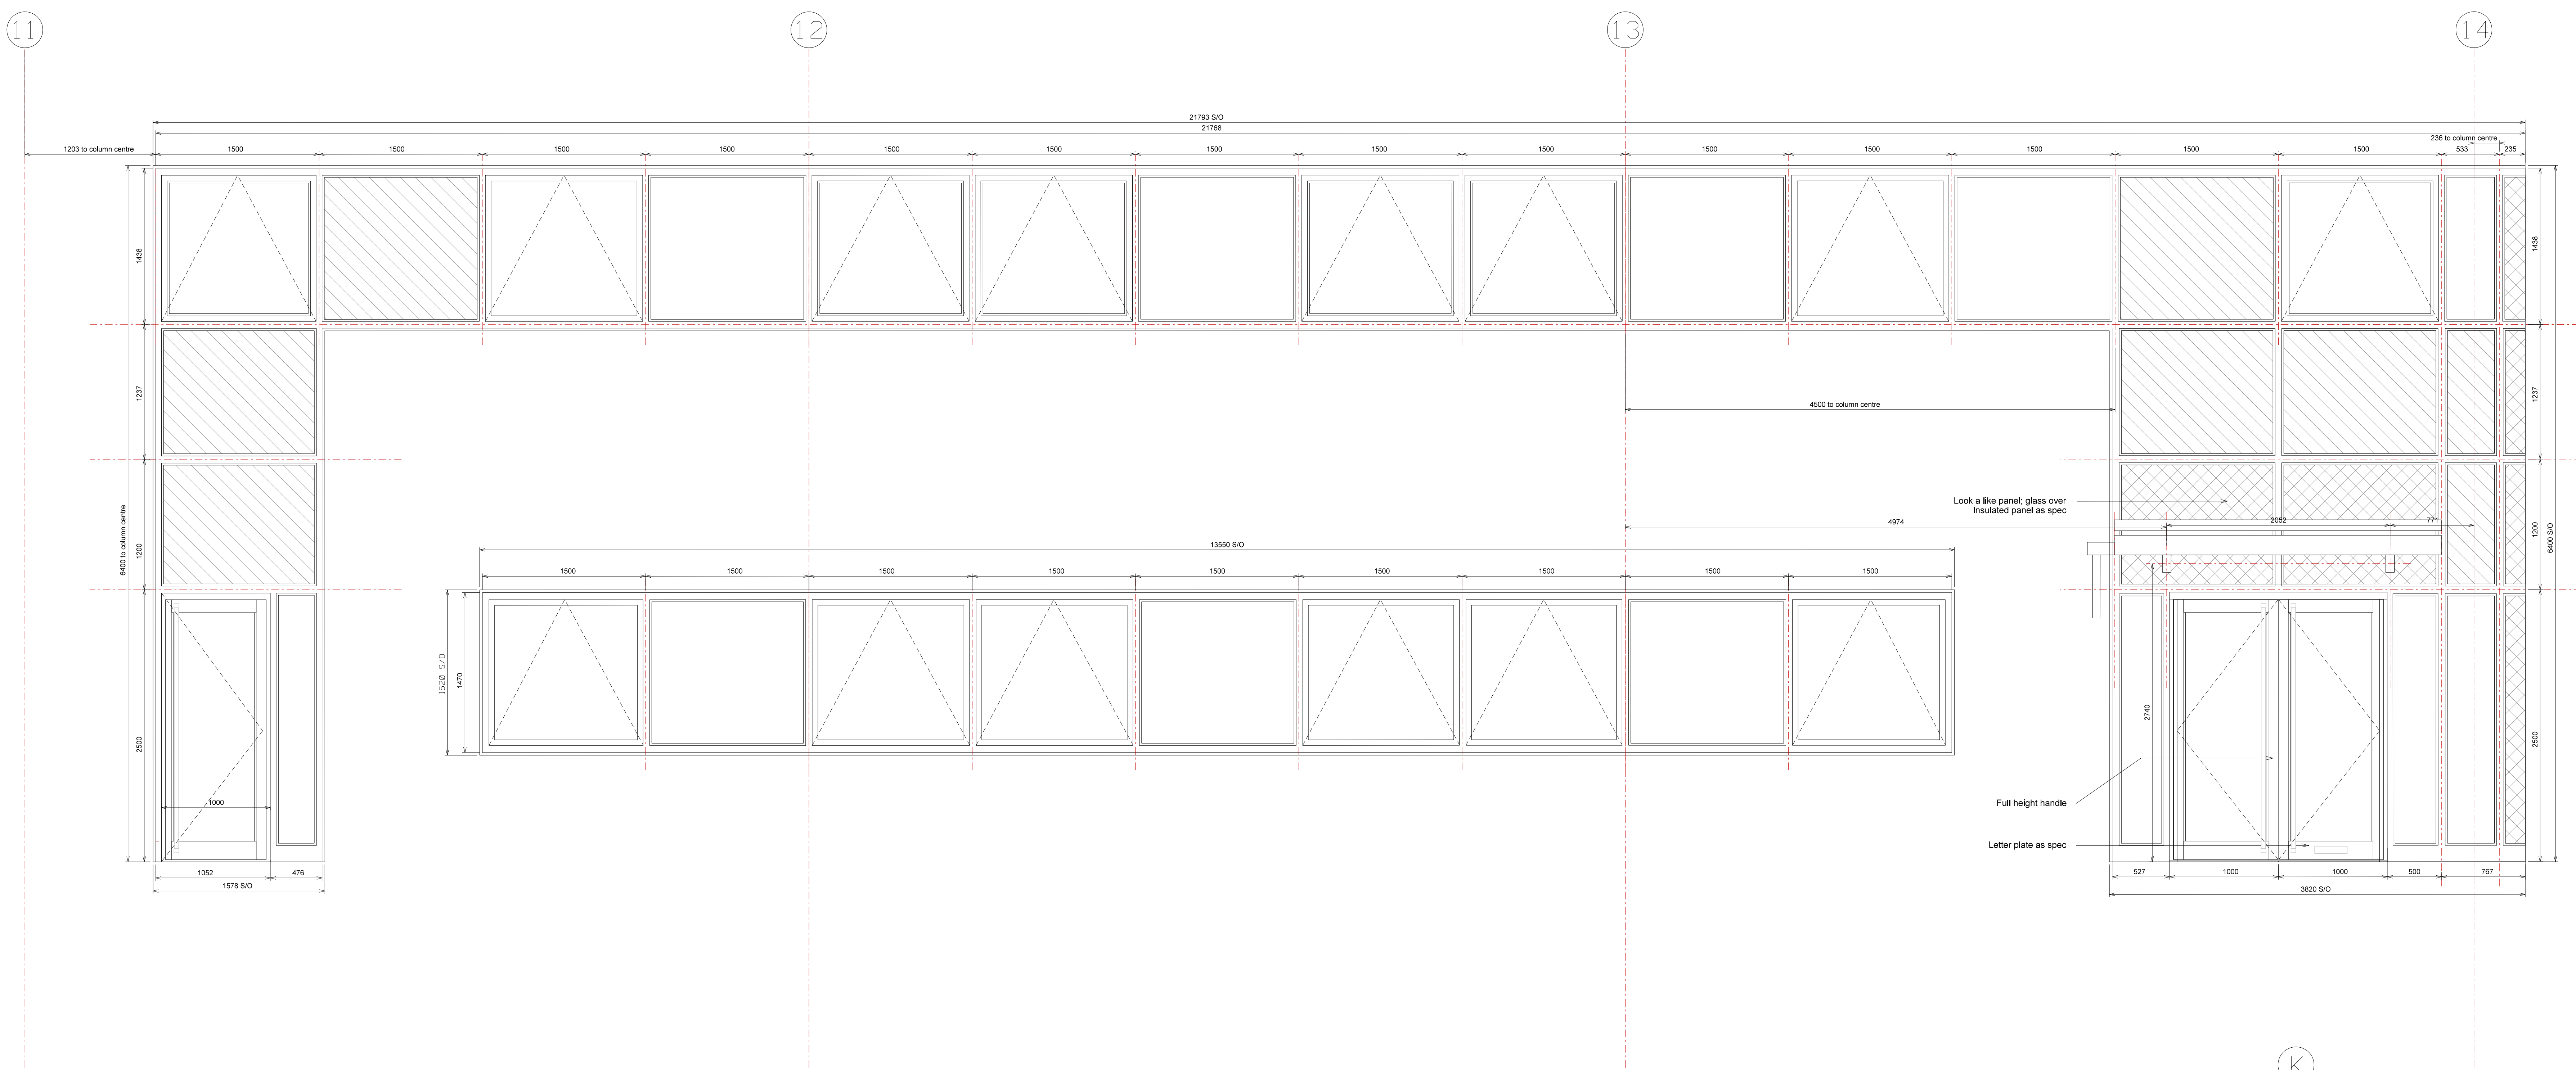

PPC Aluminium double glazed windows and curtain walling, colour RAL 7016

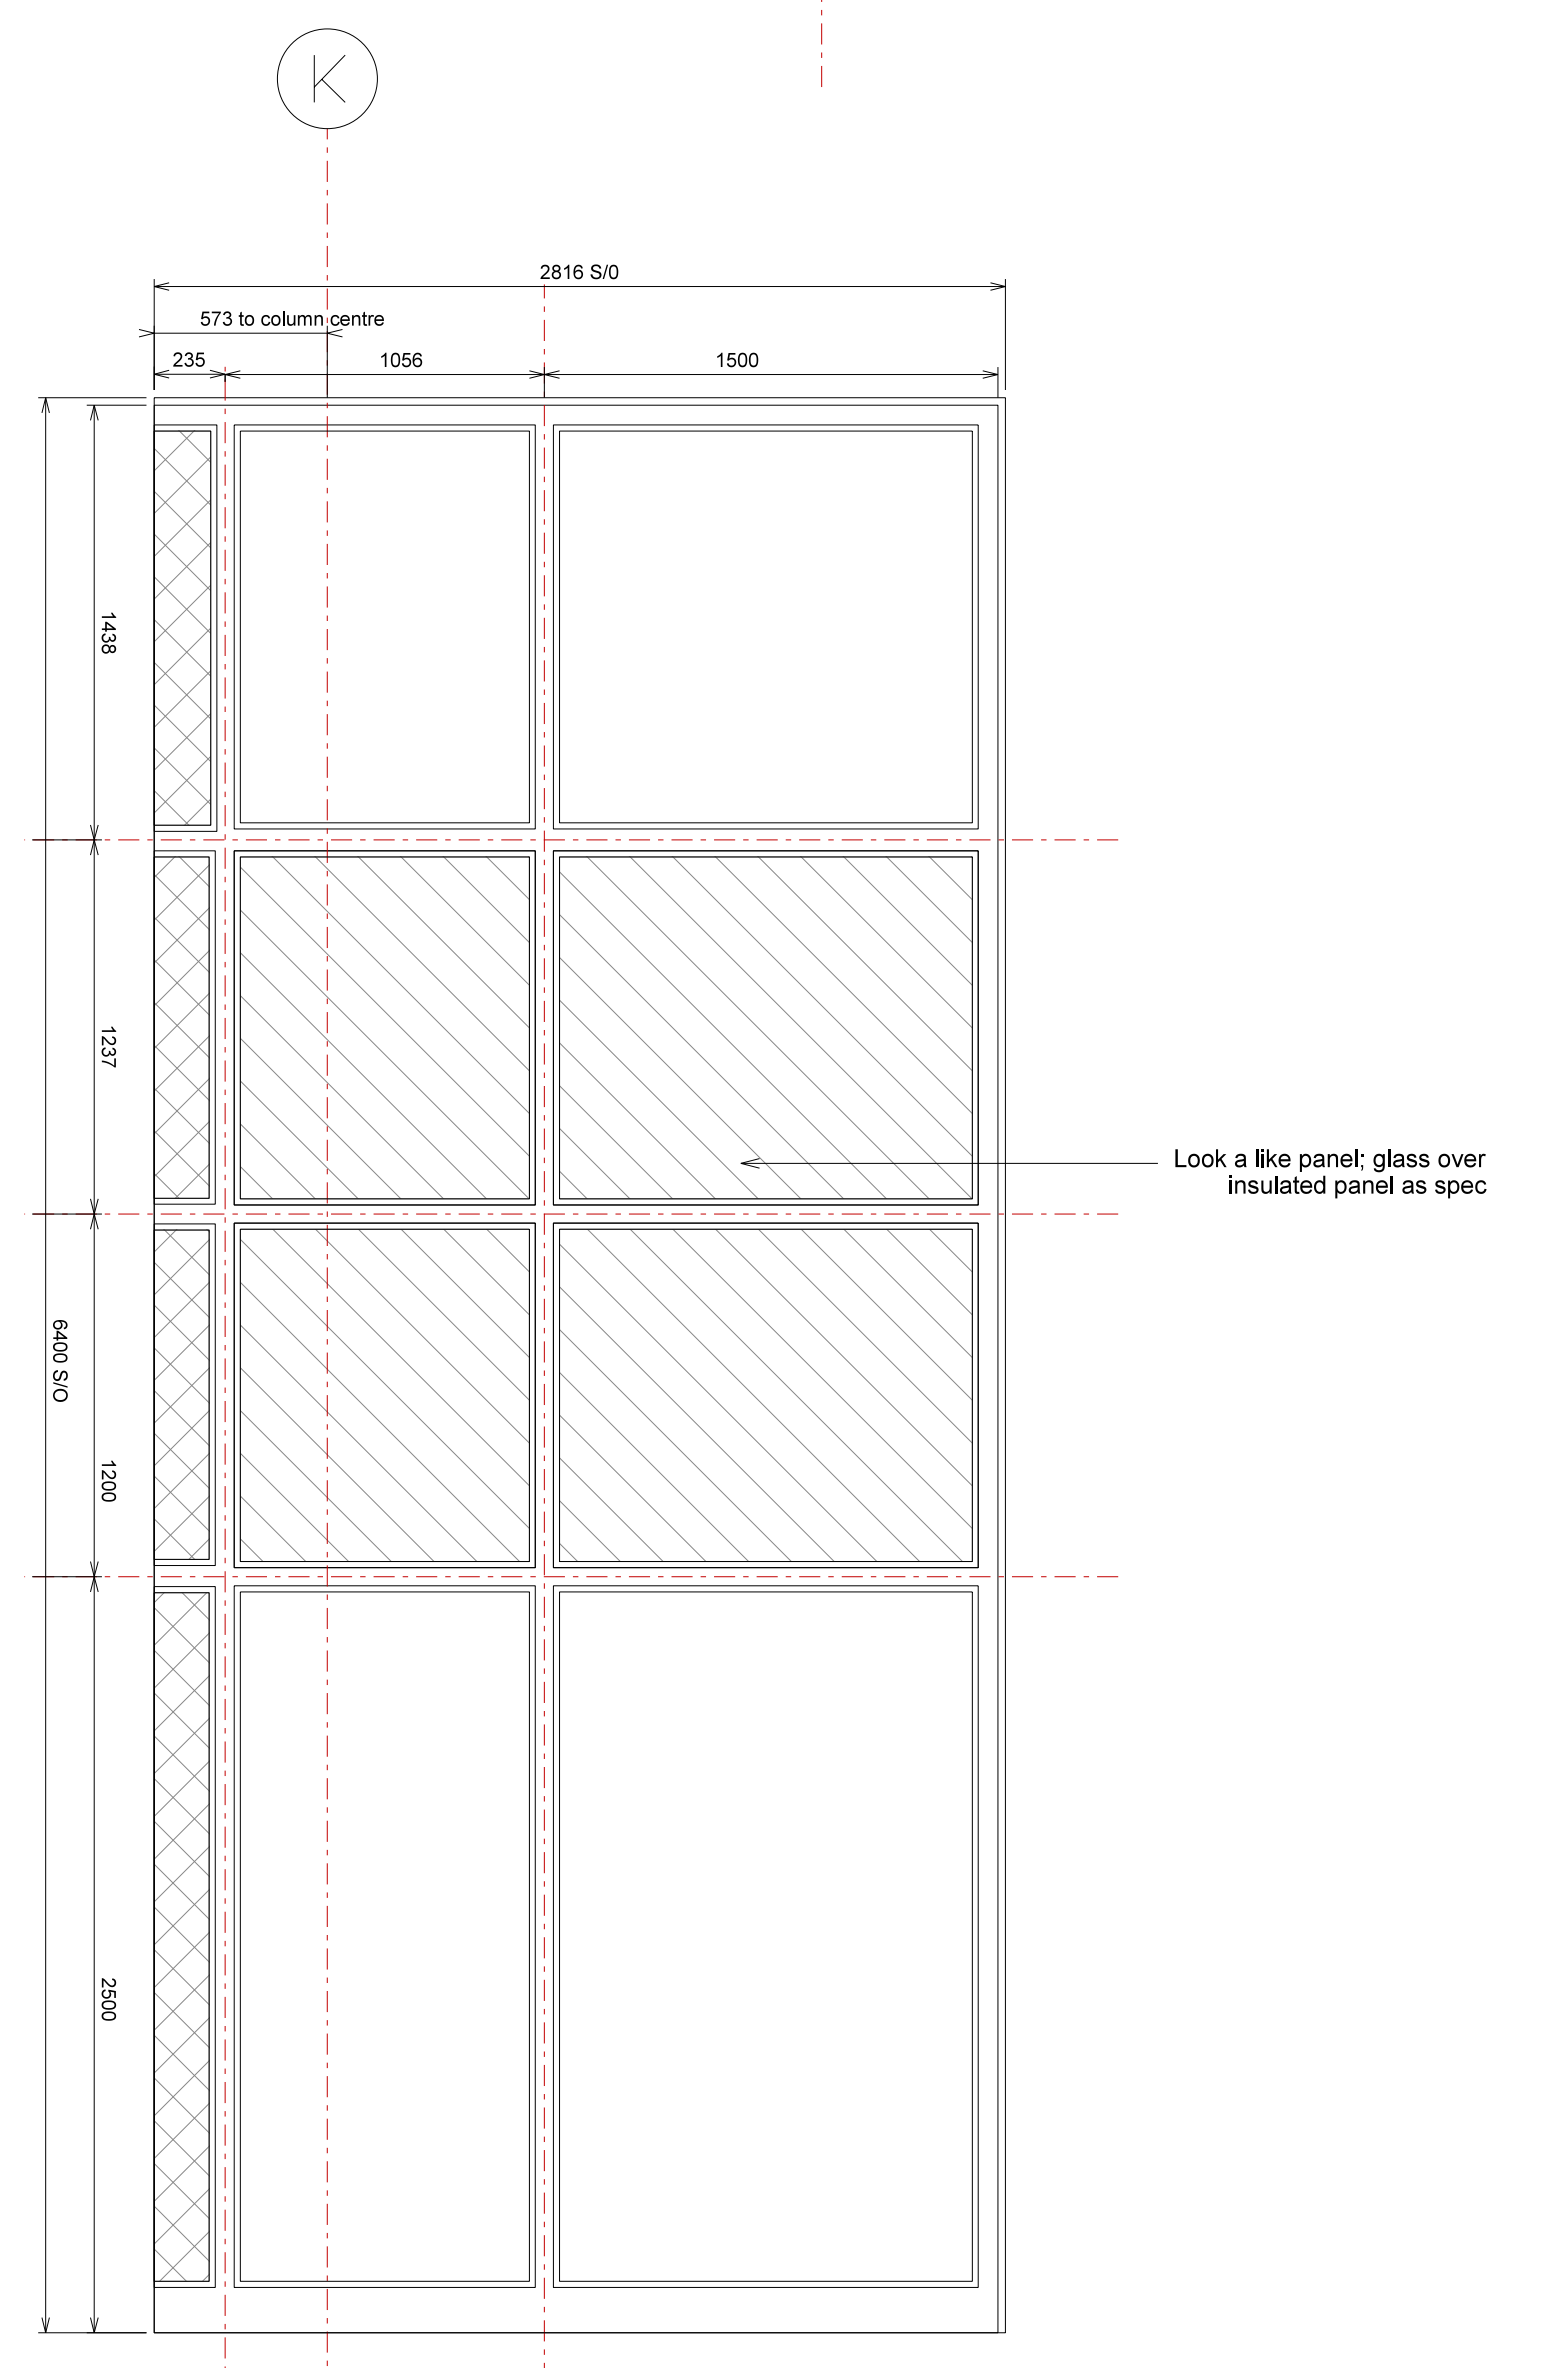

Rev	Description	Chkd	Date
C	Corner windows updated	CG	02.02.18
B	Canopy added	RC	25.01.18
A	Glazing updated	CG	18.01.18

Pier House
 8-14 Vandon Street
 London WC1X 8LZ
 Tel +44(0)20 7400 2120
 enquiries@cornisharchitects.com
 www.cornisharchitects.com

Project
**LINK 9 - SKIMMINGDISH LANE
 BICESTER
 PLOT 2**

Dwg Title
**WINDOW SCHEDULE
 UNIT 3**

Status
FOR CONSTRUCTION

Scale
 1:25 @ A0
 Date
 30/11/2017
 Dwg No
 17007 / WD / 2503
 Rev
 C