


PPC Aluminium double glazed windows and curtain walling, colour RAL 7016

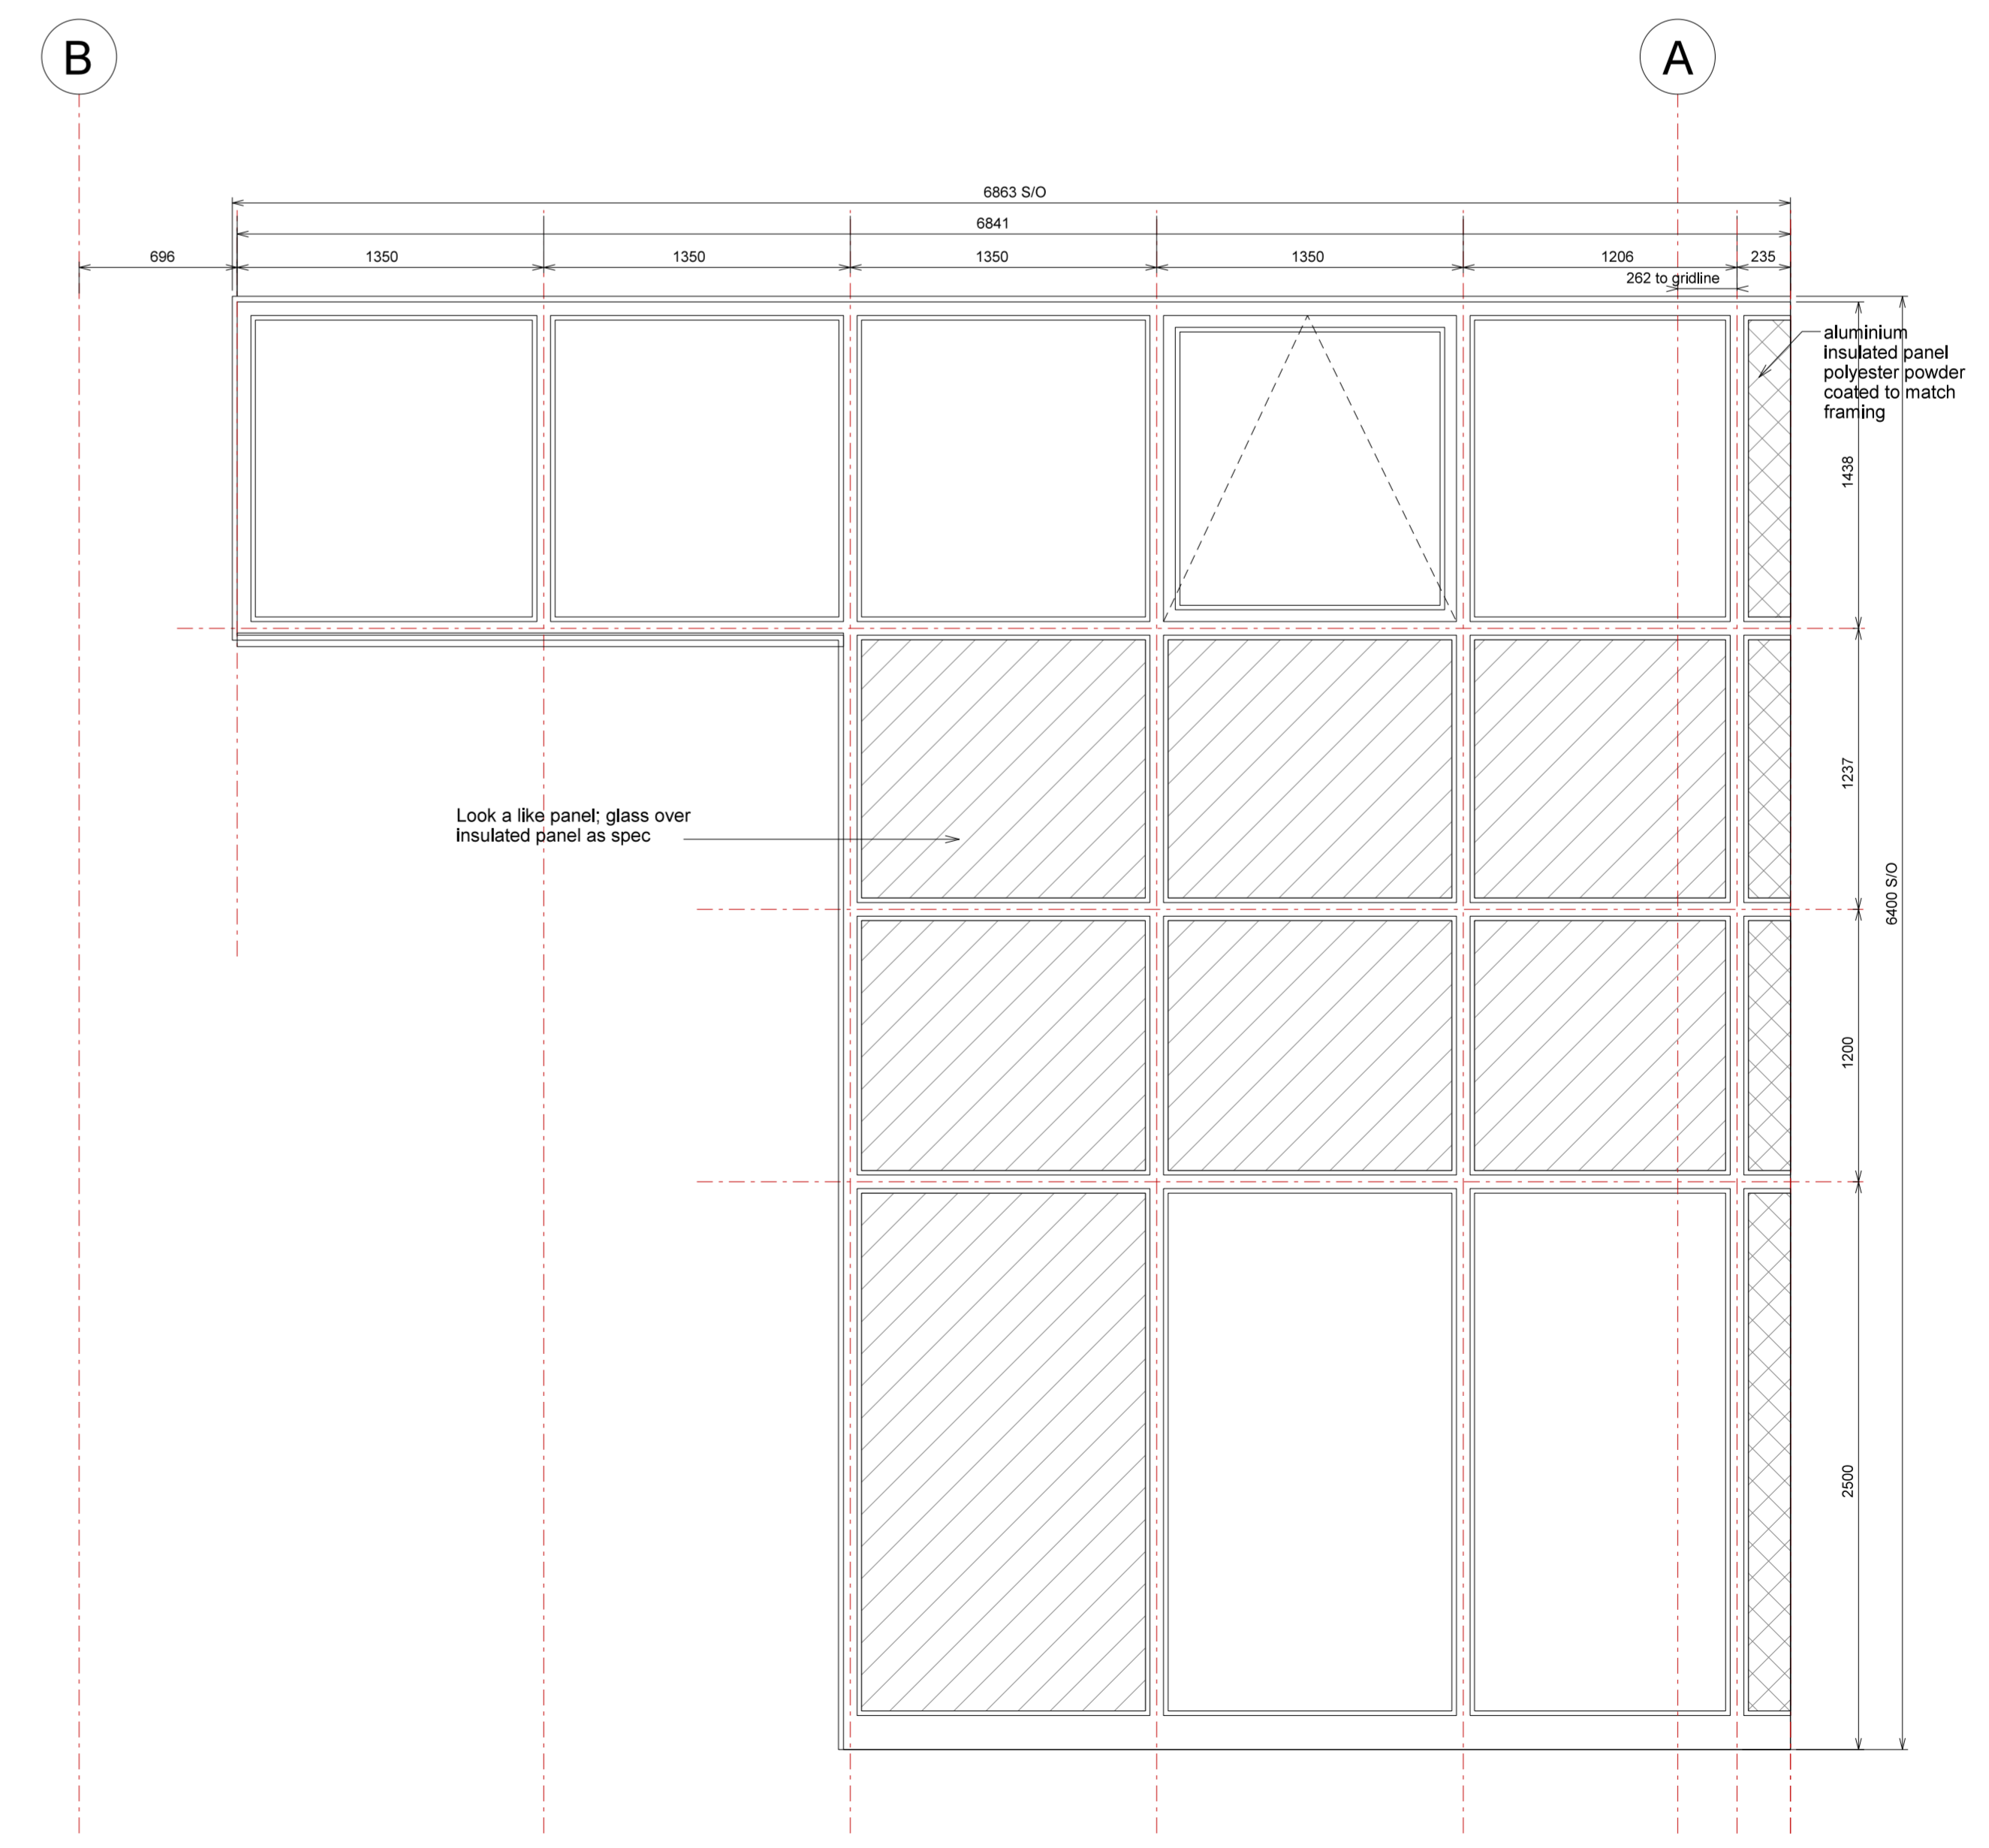

Rev	Description	Chkd	Date
C	Corner windows updated	CG	02.02.18
B	Canopy added	RC	25.01.18
A	Glazing updated	CG	18.01.18

Peer House
 8-14 Venable Street
 London WC1X 8LZ
 Tel +44(0)20 7400 2120
 enquiries@cornisharchitects.com
 www.cornisharchitects.com

Project
**LINK 9 - SKIMMINGDISH LANE
 BICESTER
 PLOT 2**

Dwg Title
**WINDOW SCHEDULE
 UNIT 1**

Status
FOR CONSTRUCTION

Scale
 1:25 @ A0
 Date
 30/11/2017
 Dwg No
 17007 / WD / 2501
 Rev
 C