


LEVELS LEGEND	
118.20 +	DENOTES PROPOSED LEVEL
(118.25) +	DENOTES EXISTING LEVEL
(118.25) +	DENOTES SURVEYED LEVEL
—	DENOTES DDPC REQUIRED
—	DENOTES GRAVEL BOARD MAX 300mm
—	DENOTES PROPOSED DISHED CHANNEL
—	DENOTES TANKING
—	DENOTES UNDER BUILD/EXPOSED BRICKWORK
—	DENOTES SITE BOUNDARY

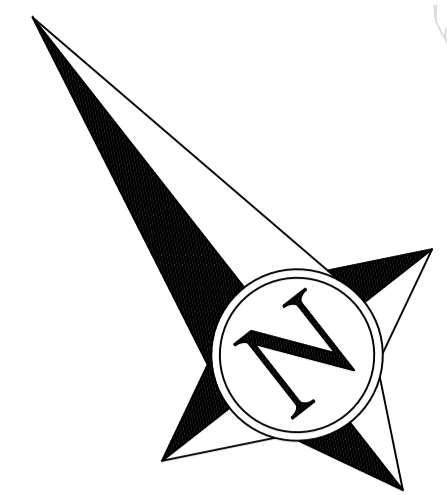

RISK SCHEDULE	
ITEM	DESCRIPTION OF RISK OF ACTION
⚠	Specific health and safety risks associated with these works are highlighted with the caution symbol adjacent to the item of risk. Please refer to risk schedule contained on individual drawings.
	Unless highlighted there are no specific health and safety risks associated with these works, as a direct result of our design, apart from the common issues associated with construction that will need to be assessed by a competent contractor prior to the undertaking of any works.
⚠	The contractor should be aware of construction near existing water courses which should be carried out in accordance with Environment Agency Pollution Prevention Guidelines.

