


DO NOT SCALE THIS DRAWING USE DIMENSIONS ONLY
 VERIFY ALL DIMENSIONS ON SITE BEFORE COMMENCING ANY WORK OR SHOP DRAWINGS
 INFORM THE ARCHITECT BEFORE ANY WORK STARTS IF THIS DRAWING EXCEEDS THE QUANTITIES IN ANY WAY

Revision	Date	
A	Nov-17	SVPs added, terraces amended
B	Dec 17	Rooflights and terraces amended
C	Jan-18	Note to hoppers amended
D	Feb-18	Rooflights amended
E	Mar-18	Amendments to SVPs

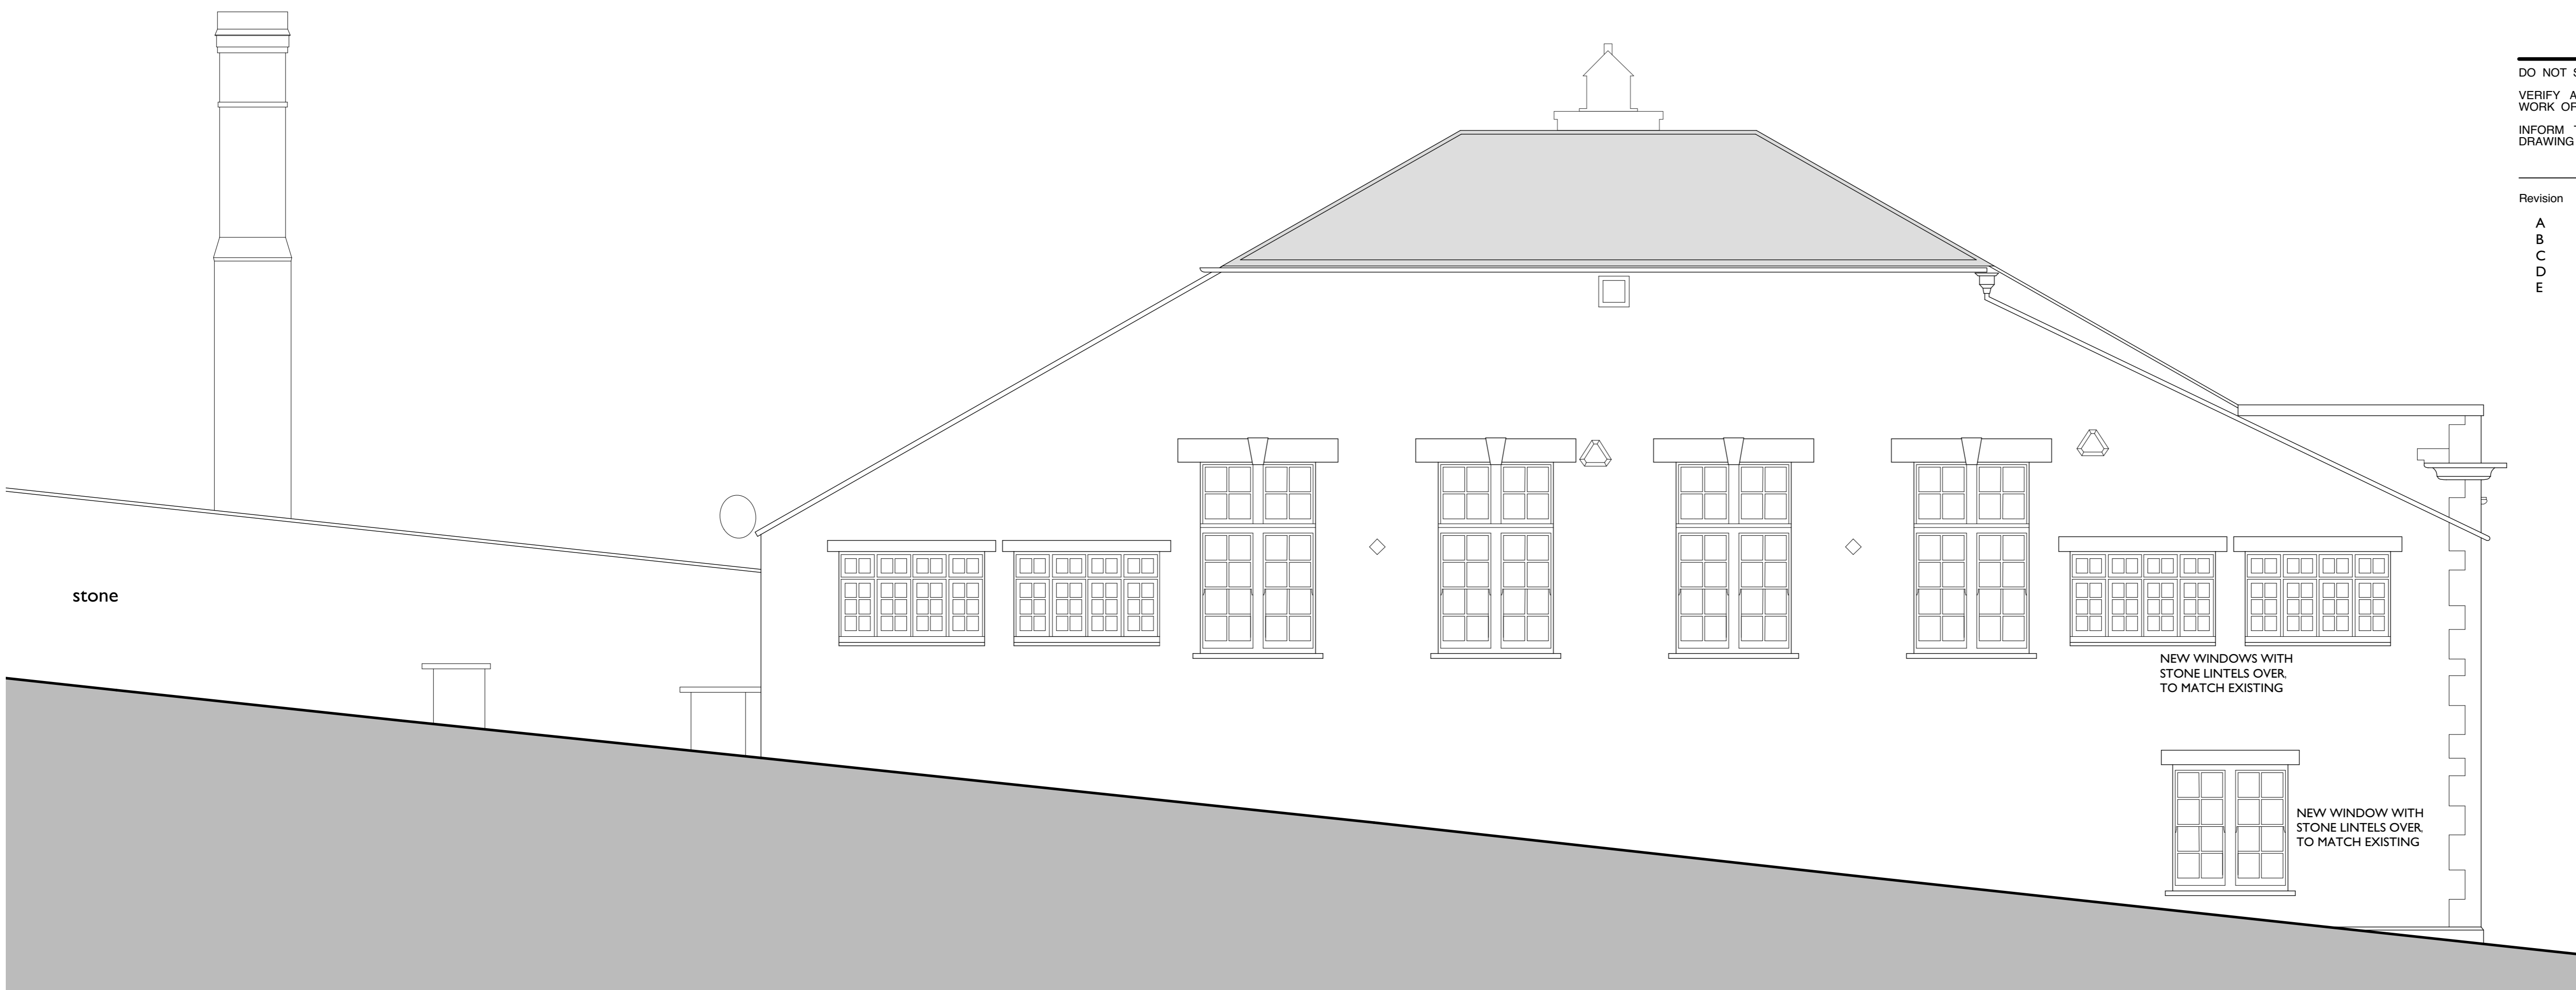

EAST ELEVATION AS PROPOSED



NORTH ELEVATION AS PROPOSED

DRAWING ISSUE STATUS	REVISION N°	DATE	SIGNED
RISK ASSESSMENT UNDERTAKEN			
PLANNING APPLICATION N° 1			
PLANNING APPLICATION N° 2			
PLANNING CONSENT			
LISTED BLDG APPLICATION			
LISTED BLDG CONSENT			
DAC APPROVAL			
BLDG CONTROL APPLICATION			
BLDG CONTROL APPROVAL			
TENDER DOCUMENT			
CONTRACT DOCUMENT			

CLIENT	Morrison Developments
PROJECT	The Old Malt House Banbury
TITLE	North & East Elevations As Proposed



Acanthus
Clews
architects

SCALE	1:50 @ A1	Acanthus House 57 Hightown Road Banbury - Oxfordshire OX16 9BE
DATE	Oct 2017	Tel: 01295 702600
JOB N°	17_057	Fax: 01295 702601
	206E	architects@acanthusclews.co.uk www.acanthusclews.co.uk