


DO NOT SCALE THIS DRAWING USE DIMENSIONS ONLY
 VERIFY ALL DIMENSIONS ON SITE BEFORE COMMENCING ANY
 WORK OR SHOP DRAWINGS
 INFORM THE ARCHITECT BEFORE ANY WORK STARTS IF THIS
 DRAWING EXCEEDS THE QUANTITIES IN ANY WAY

Revision	Date	Rooflights amended
A	Feb-18	Rooflights amended
B	Mar-18	Further amendments to rooflights
C	Mar-18	Extract routes amended

Key:
 Accessible space (1500mm and above)
 Inaccessible space (1500mm and below)
 Indicative extract routes

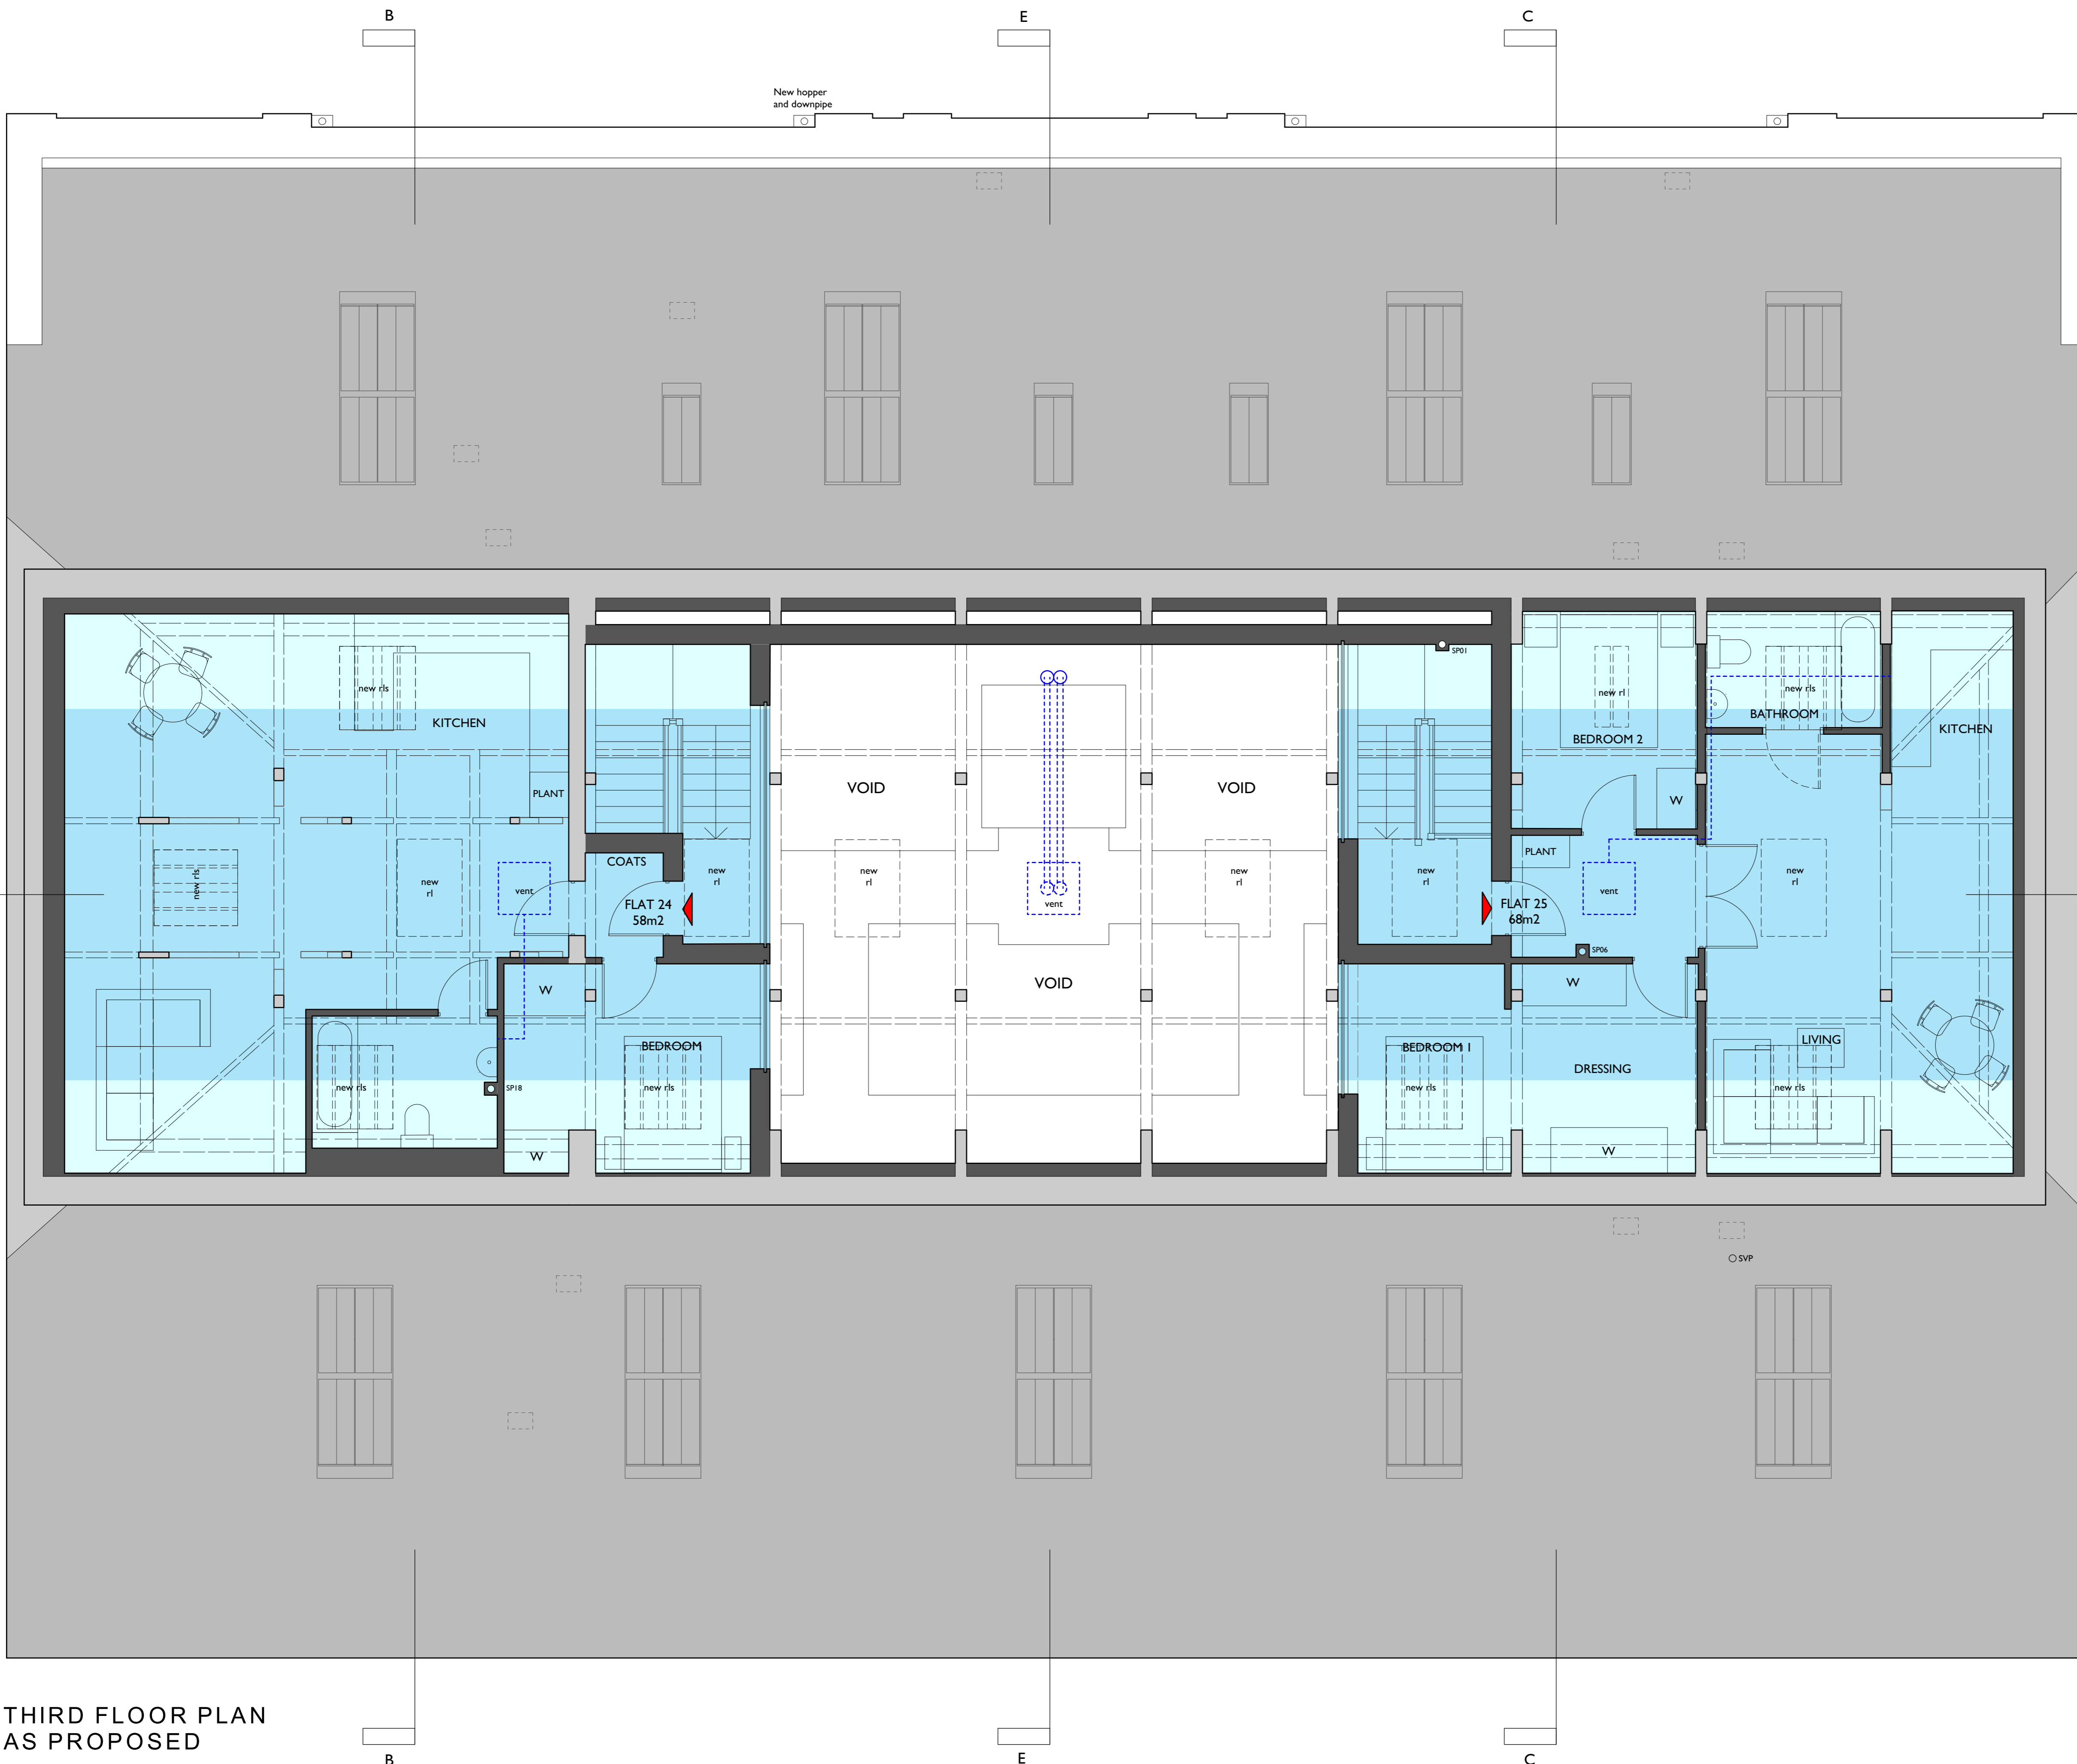

THIRD FLOOR PLAN
 AS PROPOSED

DRAWING ISSUE STATUS	REVISION Nº	DATE	SIGNED
RISK ASSESSMENT UNDERTAKEN			
PLANNING APPLICATION Nº 1			
PLANNING APPLICATION Nº 2			
PLANNING CONSENT			
LISTED BLDG APPLICATION			
LISTED BLDG CONSENT			
DAC APPROVAL			
BLDG CONTROL APPLICATION			
BLDG CONTROL APPROVAL			
TENDER DOCUMENT			
CONTRACT DOCUMENT			

CLIENT
Morrison Developments

PROJECT
**The Old Malt House
 Banbury**

TITLE
**Third Floor Plan
 As Proposed**

SCALE
1:50 @ A1


DATE
Sept 2017

JOB Nº
17_057

DRAWN
 Interlock Surveys
 / CJW

DRAWING Nº
233C

Acanthus House
 57 Hightown Road
 Banbury - Oxfordshire
 OX16 9BE
 Tel: 01295 702600
 Fax: 01295 702601
 architects@acanthusclews.co.uk
 www.acanthusclews.co.uk



**Acanthus
 Clews
 architects**