



DO NOT SCALE THIS DRAWING USE DIMENSIONS ONLY
 VERIFY ALL DIMENSIONS ON SITE BEFORE COMMENCING ANY
 WORK OR SHOP DRAWINGS
 INFORM THE ARCHITECT BEFORE ANY WORK STARTS IF THIS
 DRAWING EXCEEDS THE QUANTITIES IN ANY WAY

Revision Date

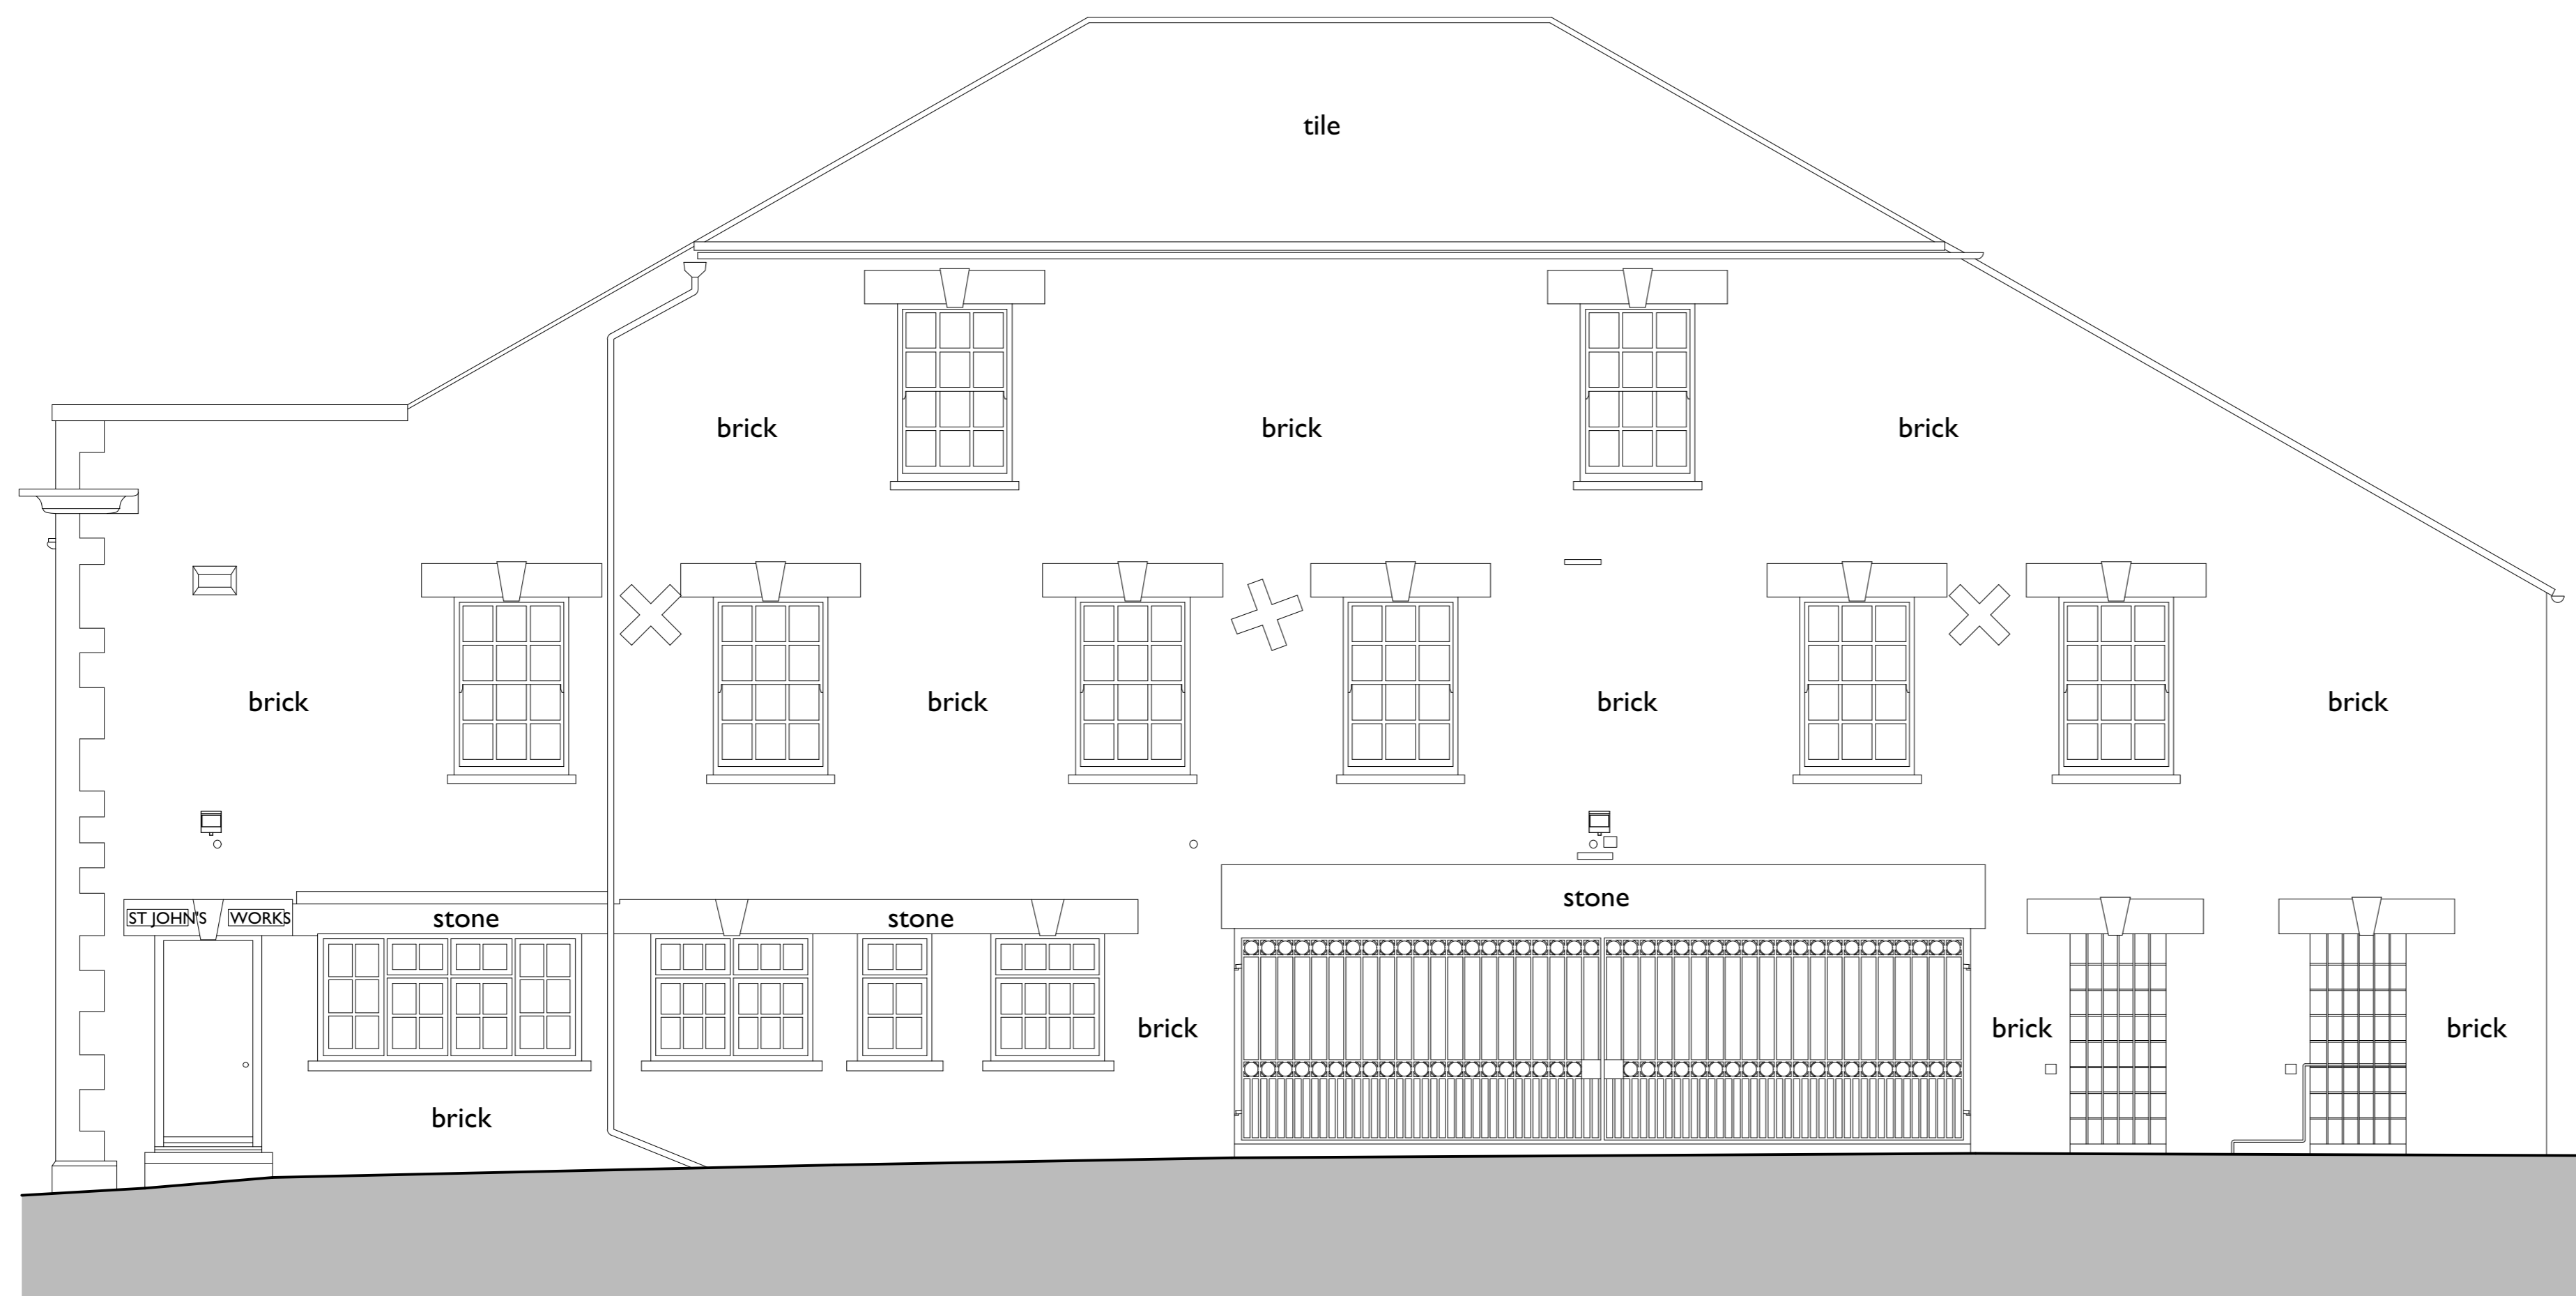

WEST ELEVATION
AS EXISTING

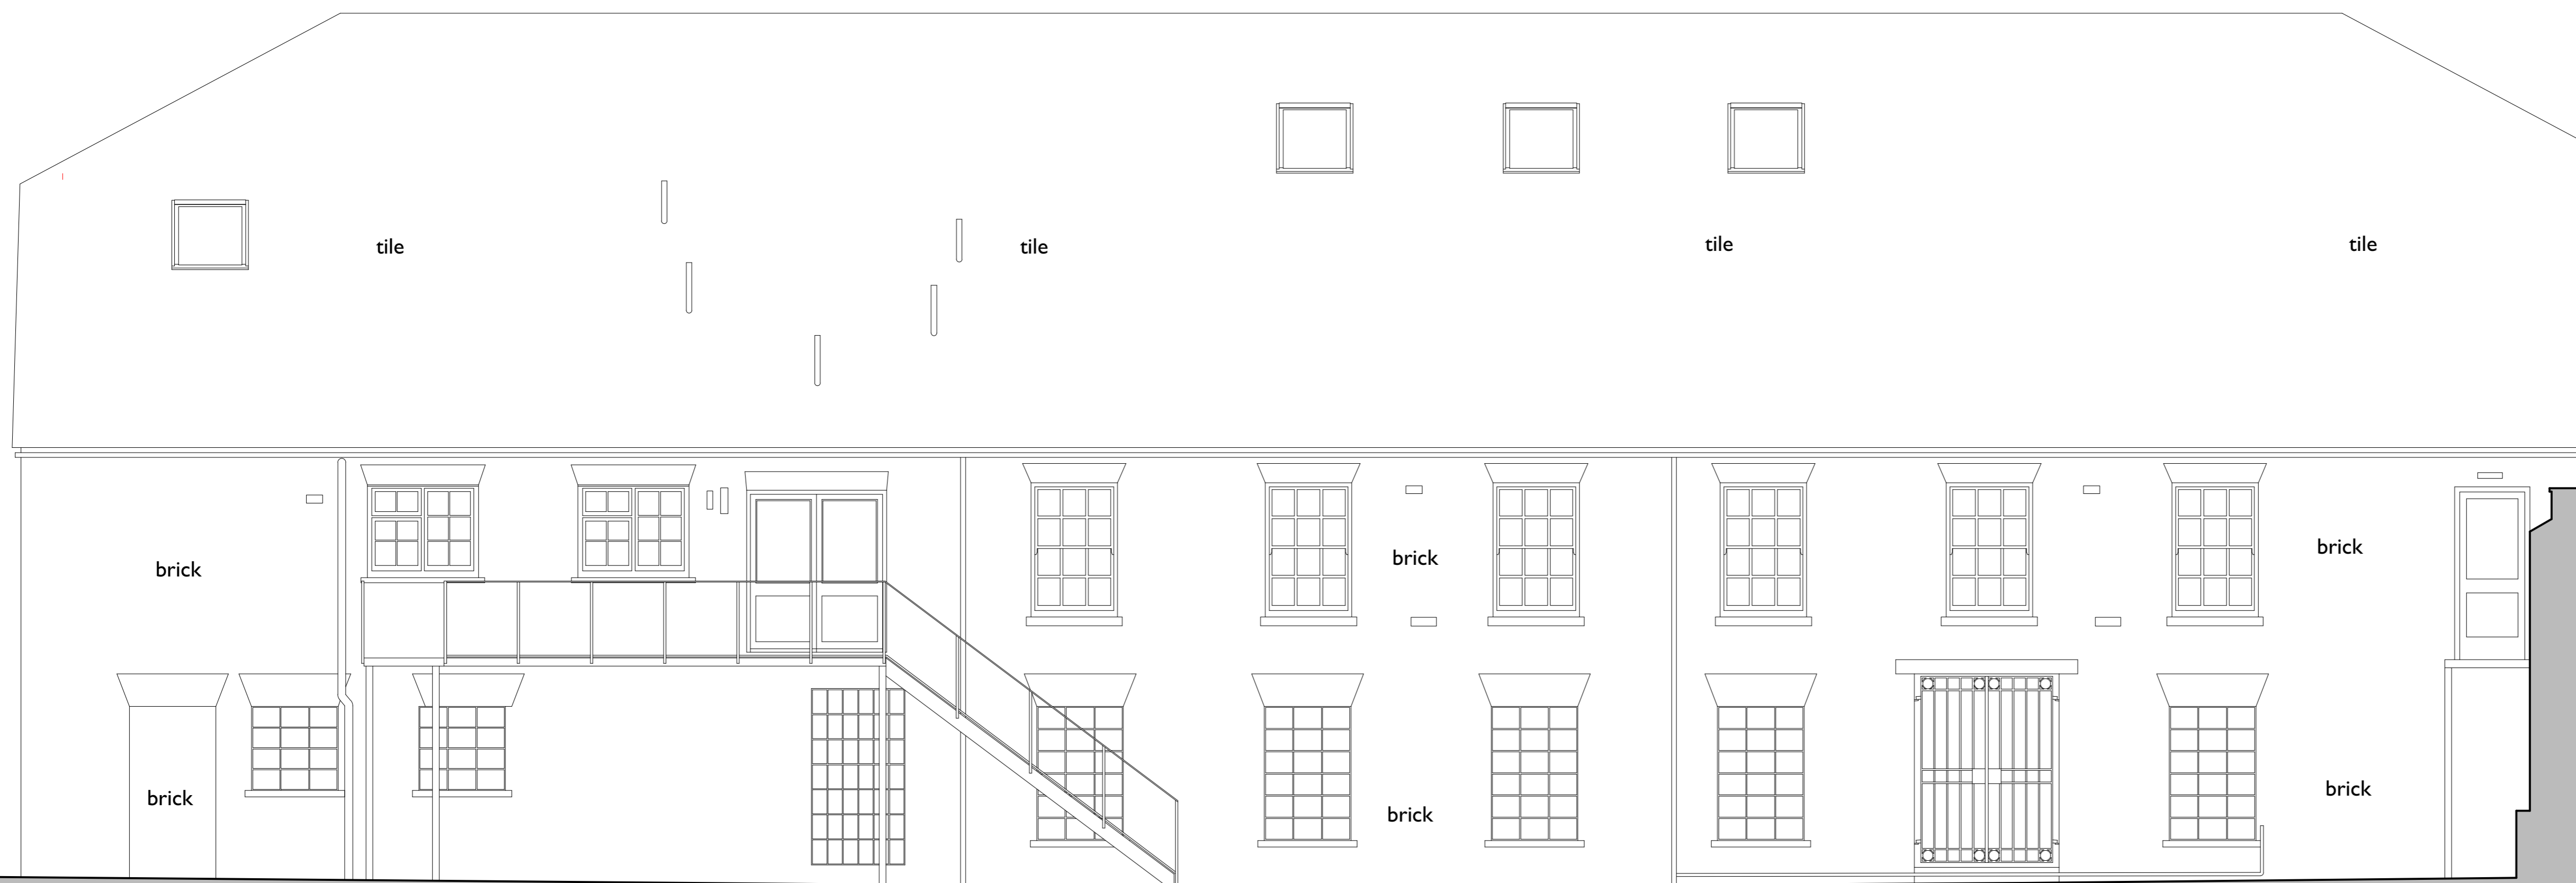

SOUTH ELEVATION
AS EXISTING

DRAWING ISSUE STATUS	REVISION Nº	DATE	SIGNED
RISK ASSESSMENT UNDERTAKEN			
PLANNING APPLICATION Nº 1			
PLANNING APPLICATION Nº 2			
PLANNING CONSENT			
LISTED BLDG APPLICATION			
LISTED BLDG CONSENT			
DAC APPROVAL			
BLDG CONTROL APPLICATION			
BLDG CONTROL APPROVAL			
TENDER DOCUMENT			
CONTRACT DOCUMENT			

CLIENT
Morrison Developments

PROJECT
The Old Malt House
Banbury

TITLE
South & West Elevations
As Existing

SCALE
1:50 @ A1

DATE
Sept 2017

JOB Nº

17_057

DRAWN
Interlock Surveys
/ CJW

DRAWING Nº

107



Acanthus
Clews
architects

Acanthus House
57 Hightown Road
Banbury - Oxfordshire
OX16 9BE
Tel: 01295 702600
Fax: 01295 702601
architects@acanthusclews.co.uk
www.acanthusclews.co.uk