
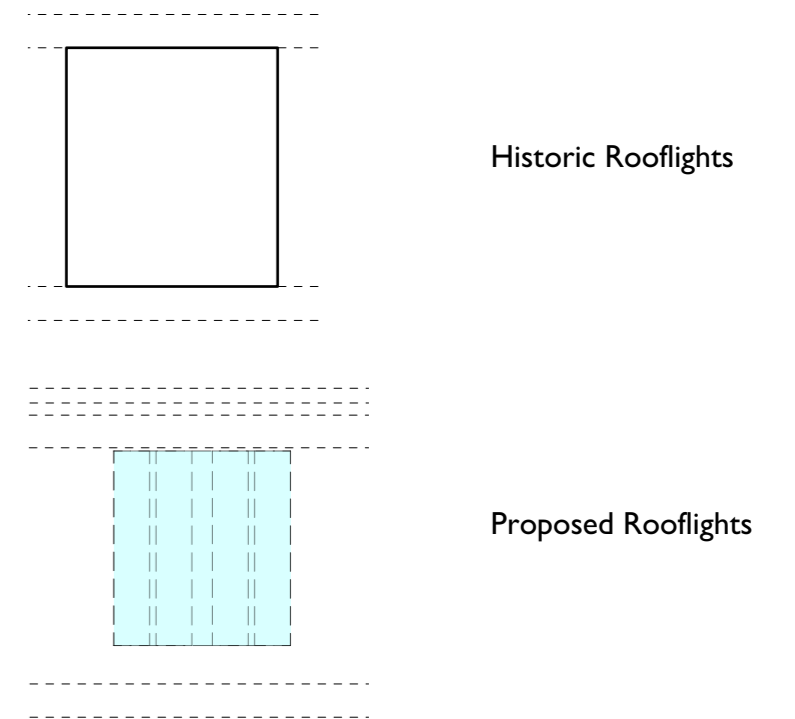


DO NOT SCALE THIS DRAWING USE DIMENSIONS ONLY
 VERIFY ALL DIMENSIONS ON SITE BEFORE COMMENCING ANY
 WORK OR SHOP DRAWINGS
 INFORM THE ARCHITECT BEFORE ANY WORK STARTS IF THIS
 DRAWING EXCEEDS THE QUANTITIES IN ANY WAY

Revision Date

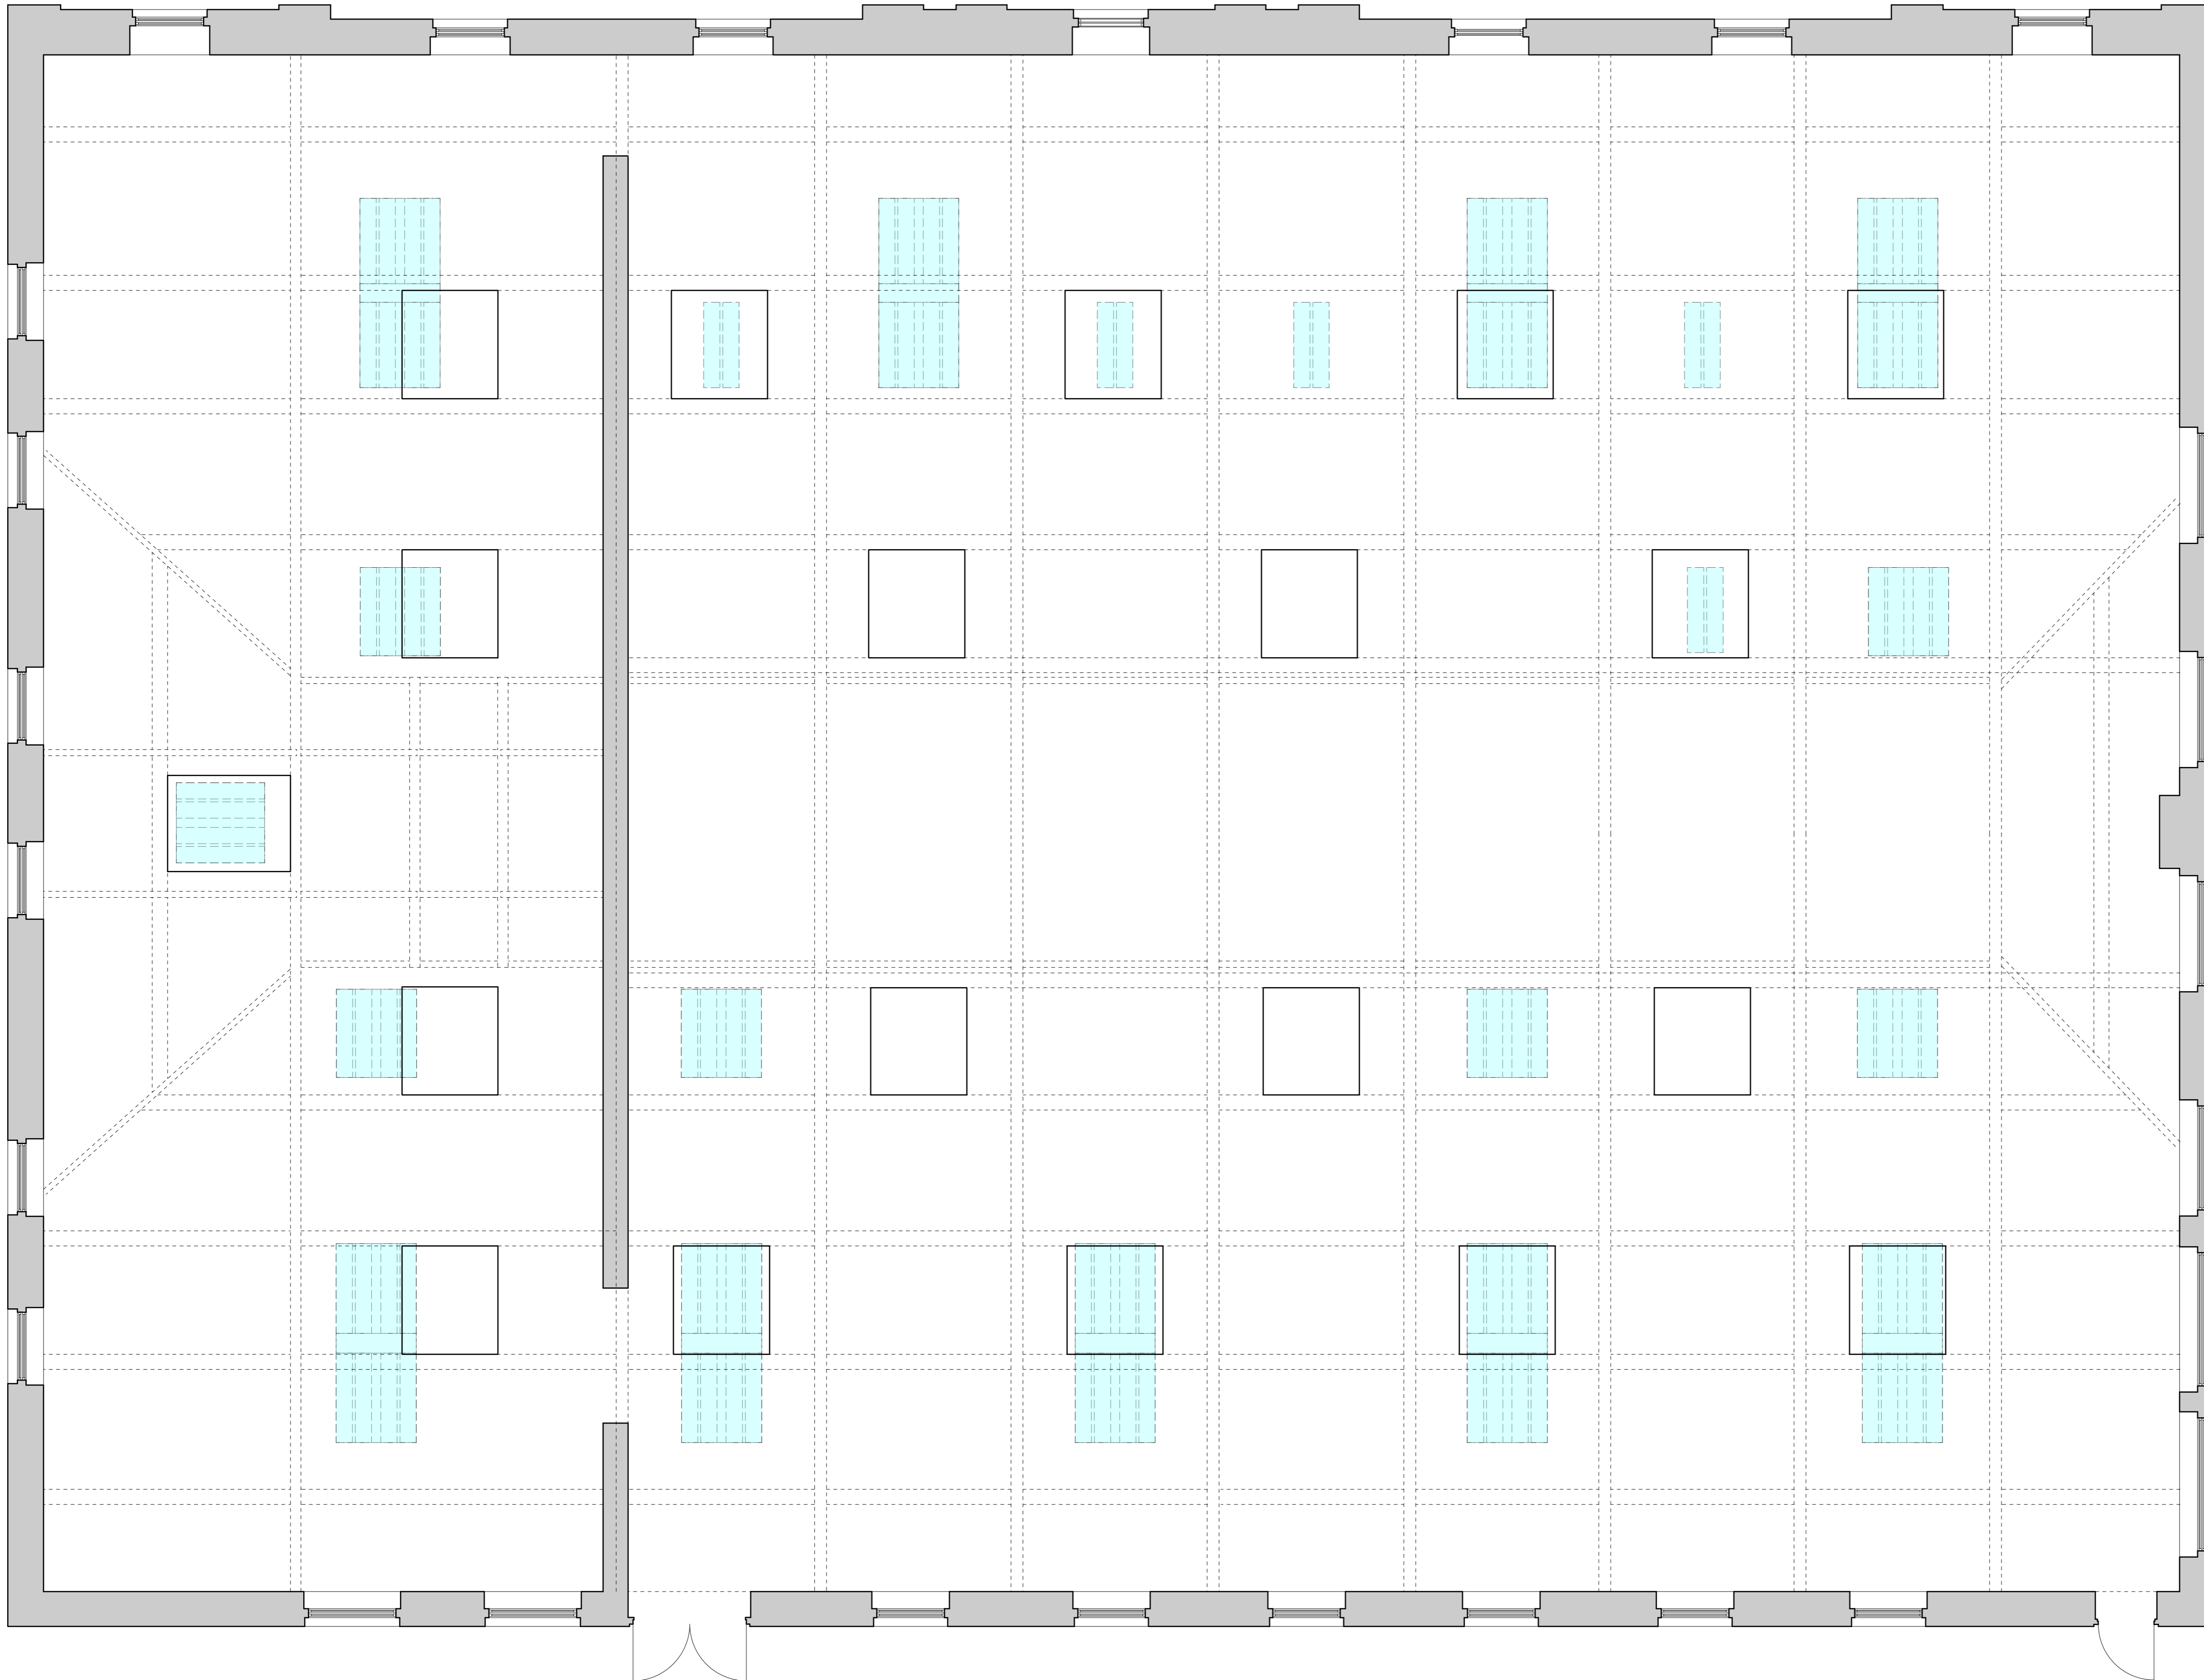

CLIENT
 Morrison Developments

PROJECT
 The Old Malt House
 Banbury

TITLE
 Plan of proposed and historic
 rooflights

SCALE
 1:50 @ A1

DATE
 Mar 2018

JOB N°
 17_057

DRAWN
 Interlock Surveys
 / CJW

DRAWING N°
 241



Acanthus
 Clews
 architects

Acanthus House
 57 Hightown Road
 Banbury - Oxfordshire
 OX16 9BE
 Tel: 01295 702600
 Fax: 01295 702601
 architects@acanthusclews.co.uk
 www.acanthusclews.co.uk