


DO NOT SCALE THIS DRAWING USE DIMENSIONS ONLY  
 VERIFY ALL DIMENSIONS ON SITE BEFORE COMMENCING ANY WORK OR SHOP DRAWINGS  
 INFORM THE ARCHITECT BEFORE ANY WORK STARTS IF THIS DRAWING EXCEEDS THE QUANTITIES IN ANY WAY

Revision	Date	Description
A	Oct-17	General Amendments
B	Oct-17	General Amendments
C	Oct-17	Amendments for planning
D	Nov-17	Terraces amended
E	Dec-17	Rooflights and terraces amended
F	Mar-18	Rooflights amended
G	Mar-18	Further amendments to roof and ventilation

SECTION A-A  
AS PROPOSED

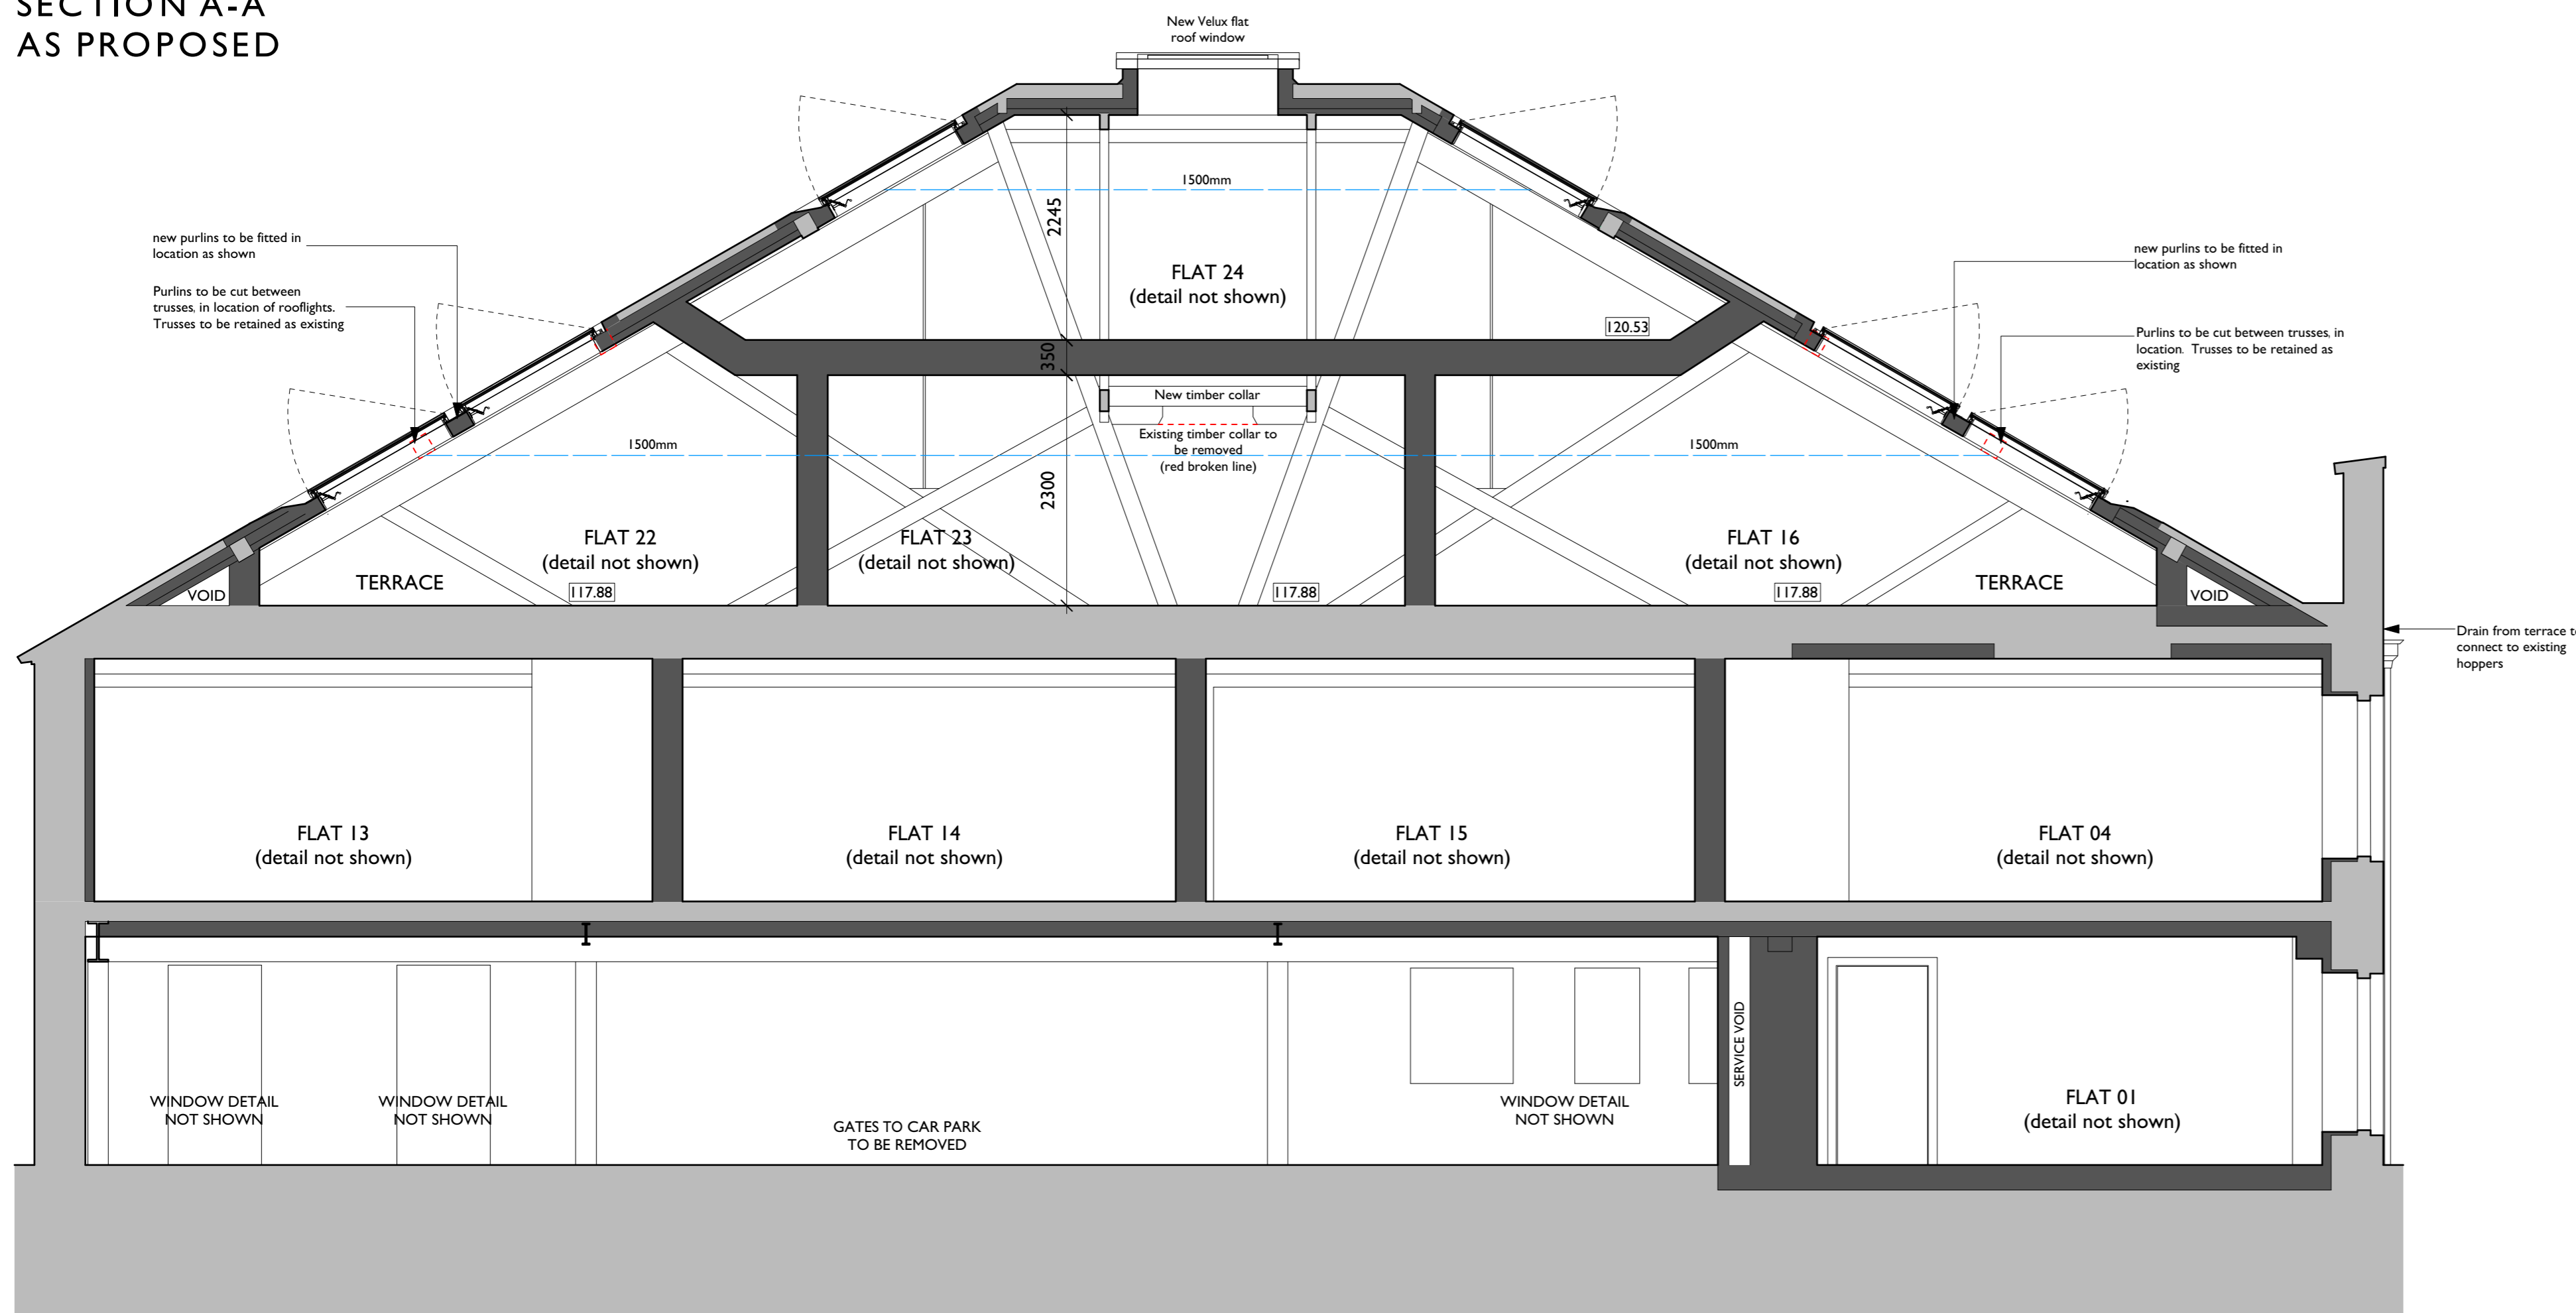

SECTION B-B  
AS PROPOSED

DRAWING ISSUE STATUS	REVISION N°	DATE	SIGNED
RISK ASSESSMENT UNDERTAKEN			
PLANNING APPLICATION N° 1			
PLANNING APPLICATION N° 2			
PLANNING CONSENT			
LISTED BLDG APPLICATION			
LISTED BLDG CONSENT			
DAC APPROVAL			
BLDG CONTROL APPLICATION			
BLDG CONTROL APPROVAL			
TENDER DOCUMENT			
CONTRACT DOCUMENT			

CLIENT  
Morrison Developments

PROJECT  
The Old Malt House  
Banbury

TITLE  
Sections A-A & B-B  
As Proposed

SCALE  
1:50 @ A1

DATE  
Sept 2017

JOB N°  
17\_057

DRAWN  
Interlock Surveys / CJW

DRAWING N°  
208G



Acanthus Clews  
architects

Acanthus House  
57 Hightown Road  
Banbury - Oxfordshire  
OX16 9BE  
Tel: 01295 702600  
Fax: 01295 702601  
architects@acanthusclews.co.uk  
www.acanthusclews.co.uk