


DO NOT SCALE THIS DRAWING USE DIMENSIONS ONLY
 VERIFY ALL DIMENSIONS ON SITE BEFORE COMMENCING ANY WORK OR SHOP DRAWINGS
 INFORM THE ARCHITECT BEFORE ANY WORK STARTS IF THIS DRAWING EXCEEDS THE QUANTITIES IN ANY WAY

Revision	Date	
A	Feb-18	Rooflights amended
B	Mar-18	Further amendments to rooflights and rear terrace
C	Mar-18	Amendments to SVPS and vents added to roof

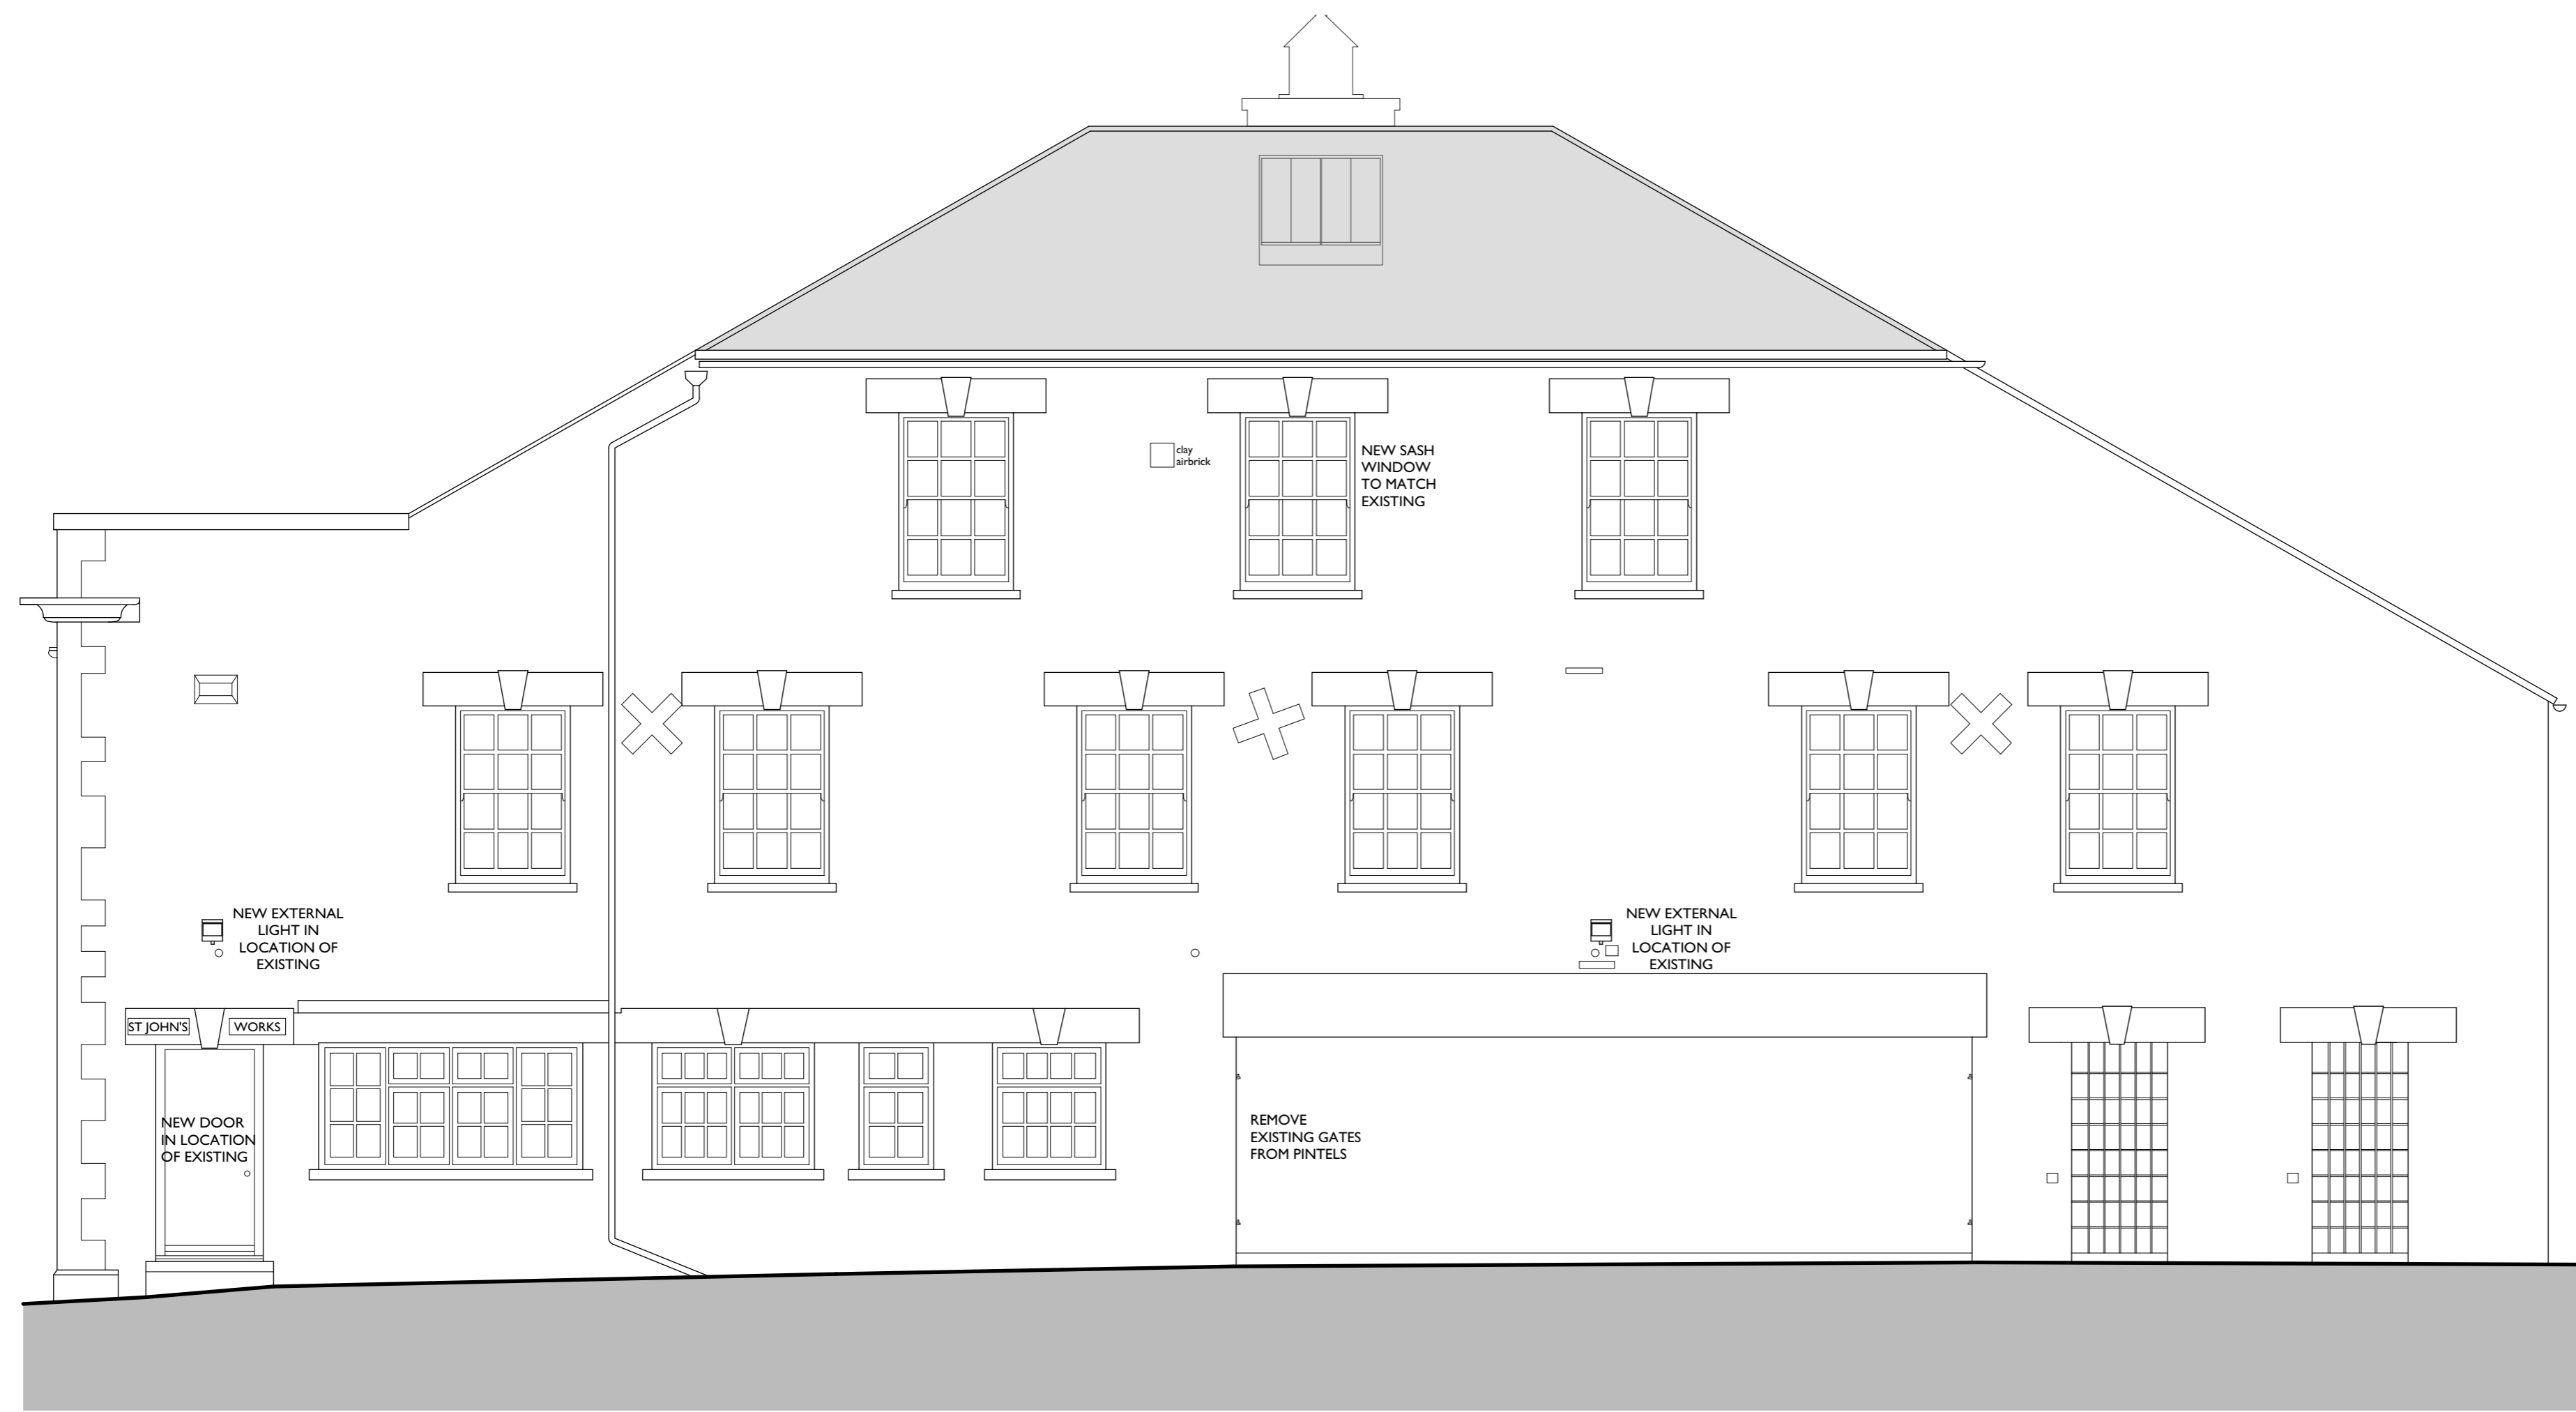

WEST ELEVATION
AS PROPOSED



SOUTH ELEVATION
AS PROPOSED

DRAWING ISSUE STATUS	REVISION N°	DATE	SIGNED
RISK ASSESSMENT UNDERTAKEN			
PLANNING APPLICATION N° 1			
PLANNING APPLICATION N° 2			
PLANNING CONSENT			
LISTED BLDG APPLICATION			
LISTED BLDG CONSENT			
DAC APPROVAL			
BLDG CONTROL APPLICATION			
BLDG CONTROL APPROVAL			
TENDER DOCUMENT			
CONTRACT DOCUMENT			

CLIENT
Morrison Developments

PROJECT
The Old Malt House
Banbury

TITLE
South & West Elevations
As Proposed

SCALE
1:50 @ A1

DATE
Oct 2017

JOB N°

17_057

DRAWN
Interlock Surveys / CJW

DRAWING N°

235C



Acanthus
Clews
architects

Acanthus House
57 Hightown Road
Banbury - Oxfordshire
OX16 9BE
Tel: 01295 702600
Fax: 01295 702601
architects@acanthusclews.co.uk
www.acanthusclews.co.uk