

**Land East of Evenlode Crescent  
and South of Langford Lane,  
Kidlington**

**Ecological Enhancement and  
Management Plan**

Report to Inform the Discharge of Condition  
16 of Planning Application Number:  
14/02067/OUT

BLANK PAGE

## Issuing office

3 Brunel House | Hathersage Park | Station Approach | Hathersage | Derbyshire | S32 1DP  
T: 01433 651869 | W: [www.bsg-ecology.com](http://www.bsg-ecology.com) | E: [info@bsg-ecology.com](mailto:info@bsg-ecology.com)

<b>Client</b>	Oxford Technology Park Ltd
<b>Project</b>	Land East of Evenlode Crescent and South of Langford Lane, Kidlington
<b>Report title</b>	Ecological Enhancement and Management Plan
<b>Draft version/final</b>	FINAL
<b>File reference</b>	8939_EMP_APPR_12 10 2016.docx

	<b>Name</b>	<b>Position</b>	<b>Date</b>
<b>Originated</b>	Katy Stiles	Senior Ecologist	05 October 2016
<b>Reviewed</b>	Kirsty Kirkham	Partner	12 October 2016
<b>Approved for issue to client</b>	Kirsty Kirkham	Partner	13 October 2016
<b>Issued to client</b>	Katy Stiles	Senior Ecologist	31 October 2016

## Disclaimer

This report is issued to the client for their sole use and for the intended purpose as stated in the agreement between the client and BSG Ecology under which this work was completed, or else as set out within this report. This report may not be relied upon by any other party without the express written agreement of BSG Ecology. The use of this report by unauthorised third parties is at their own risk and BSG Ecology accepts no duty of care to any such third party.

BSG Ecology has exercised due care in preparing this report. It has not, unless specifically stated, independently verified information provided by others. No other warranty, express or implied, is made in relation to the content of this report and BSG Ecology assumes no liability for any loss resulting from errors, omissions or misrepresentation made by others.

Any recommendation, opinion or finding stated in this report is based on circumstances and facts as they existed at the time that BSG Ecology performed the work. The content of this report has been provided in accordance with the provisions of the CIEEM Code of Professional Conduct. BSG Ecology works where appropriate to the scope of our brief, to the principles and requirements of British Standard BS42020.

Nothing in this report constitutes legal opinion. If legal opinion is required the advice of a qualified legal professional should be secured.

**Contents**

1 Introduction ..... 2

2 Section A: Invasive Species ..... 4

3 Section B: Avoidance, Mitigation, Compensation and Enhancement Measures for Protected Species ..... 5

4 Section C: Habitat Retention, Creation and Management Requirements..... 6

Appendix 1: SES Ecological Survey Report ..... 10

Appendix 2: Site Layout ..... 11

Appendix 3: Bird Nest Box Locations ..... 12

## 1 Introduction

- 1.1 The Site, is an area of land approximately 7.7 ha in size located to the east of Evenlode Crescent and to the south of Langford Lane in Kidlington, Oxfordshire at Ordnance Survey (OS) grid reference SP4760 1466. The Site comprises areas of bare ground, tall ruderal vegetation, semi-improved neutral grassland, scattered and dense scrub and species-poor hedgerows.

### Background to Commission

- 1.2 Outline planning permission was granted on 10 October 2016 by Cherwell District Council for “a new build Technology Park comprising 40,362 sq. m. of office, research and development, laboratory, storage and ancillary space”. Twenty one planning conditions have been attached to the outline planning permission, three of which relate to ecology. Condition 16 states:
- 1.3 *“Prior to the commencement of the development hereby approved, including any demolition, and any works of site clearance, a method statement for enhancing tree or shrub planting, areas of species rich grassland, habitat boxes for birds shall be submitted to and approved in writing by the LPA. Thereafter, the biodiversity enhancement measures shall be carried out and retained in accordance with the approved details”.*
- 1.4 BSG Ecology was commissioned by Hill Street Holdings Ltd on behalf of Oxford Technology Park Ltd to provide information to enable the formal discharge of Condition 16 attached to the outline planning permission.

### Previous Ecological Surveys

- 1.5 The Site was subject to an extended Phase 1 habitat survey in March 2012 undertaken by SES. A copy of this report is provided in Appendix 1. The Site was also subject to a walkover ecological survey by Principal Ecologist Guy Miller MCIEEM of BSG ecology on 10 June 2016.

### Aims of Study

- 1.6 As part of the Site Layout (drawing ref: 13045/1000 Rev P2 dated 03/11/2014, in Appendix 2) that was submitted with the planning application, broad landscaping proposals were put forward. The broad proposals include:
- Shrub planting
  - Tree planting
  - Grassland creation
  - Creation of SUDs drains.
- 1.7 This document, an Ecological Enhancement and Management Plan, aims to address the requirements of Condition 16 within the following three sections.

### Section A: Invasive Species

- 1.8 BSG Ecology identified a small patch of Japanese knotweed on the eastern boundary of the Site.
- 1.9 This section proposes measures to ensure that Japanese knotweed *Fallopia japonica* is not spread as part of the proposed development.

### Section B: Enhancement Measures for Protected and Notable Species

- 1.10 This section proposes measures to provide enhancement measures for nesting birds.

**Section C: Habitat Retention, Creation and Management Requirements**

- 1.11 This section provides details of the habitat retention and creation that will be undertaken on Site and provides details of management.

**CDM Regulations**

- 1.12 When BSG Ecology designs construction work, as defined in the Construction (Design and Management) Regulations (CDM), we will comply with our statutory duties. Where our design is not construction work, as defined, we do not have any CDM duties.
- 1.13 BSG Ecology will not be responsible for any design undertaken by other companies whether they be a 'designer' or a contractor, except where noted in relation to sub consultants appointed by BSG Ecology who are not based in Great Britain or Northern Ireland.
- 1.14 BSG Ecology will attend site to review the quality of the works and resolve any issues arising out of unforeseen circumstances but will not "control the way in which any construction work is carried out by a person at work" (CDM Regulations 25(2)). BSG Ecology will not carry out construction work (as defined).
- 1.15 When BSG Ecology is the contract administrator we will not have any responsibility in relation to permitting the works to start (CDM Regulation 16) or the on-going adequacy of the Construction Phase Plan or welfare provisions by the contractor.

## 2 Section A: Invasive Species

### Rationale

- 2.1 Japanese knotweed was recorded on the eastern boundary of the Site at approximate OS grid reference SP4771 1463.
- 2.2 Japanese knotweed is listed on Schedule 9 of the Wildlife and Countryside Act 1981 (as amended). It is an offence to plant or cause the spread of Japanese knotweed in the wild under the Wildlife and Countryside Act 1981 (as amended). All waste containing Japanese knotweed comes under the control of Part II of the Environmental Protection Act 1990.

### Approach

- 2.3 In advance of any Site clearance works, advice will be sought from a specialist contractor in order to appropriately treat or remove the Japanese knotweed so as to avoid spreading the Japanese knotweed within the Site or beyond the Site boundary.

### 3 Section B: Avoidance, Mitigation, Compensation and Enhancement Measures for Protected Species

#### **Rationale**

- 3.1 The purpose of the mitigation and enhancement measures is to avoid or reduce the risk of adverse impacts on nesting birds as a result of the proposed development.

#### **Nesting Birds**

##### ***Status***

- 3.2 All nesting birds are protected under Section 1 of the Wildlife and Countryside Act 1981 (as amended) which makes it an offence to intentionally kill, injure or take any wild bird or take, damage or destroy its nest whilst in use or being built, or take or destroy its eggs. In addition to this, for some rarer species (listed on Schedule 1 of the Act), it is an offence to disturb them whilst they are nest building or at or near a nest with eggs or young, or to disturb the dependent young of such a bird.

##### ***Mitigation***

- 3.3 The hedgerows, dense and scattered scrub habitats within the Site provide suitable habitat for nesting birds.
- 3.4 To avoid any impact on nesting birds, any areas of habitat to be retained during the development (for example the hedgerow on the southern Site boundary) will be appropriately fenced off with Heras fencing and signage to ensure that this is not disturbed or damaged during the construction work.
- 3.5 Any vegetation clearance should be undertaken outside the bird nesting season (i.e. between October and February). If this is not possible then a check of the vegetation will need to be undertaken by a suitably qualified ecologist to determine the presence or absence of active nests. If any active nests are present then works that would affect the active nests would need to be delayed until the birds had fledged. If no active nests were recorded then works could proceed without delay.

##### ***Enhancement***

- 3.6 Ten bird nest boxes will be installed into Units 1 and 2 on west and east facing elevations. These will include three different types that are suitable for a range of bird species. The proposed location of these boxes is shown on elevation plans in Appendix 3.
- 3.7 Please note that in respect of the Construction (Design and Management) Regulations 2015, we are not able to instruct on site personnel in the erection of bird boxes. All bird boxes should be installed in such a way as to ensure no possibility to slippage or fall and that future maintenance, inspection or replacement can be conducted safely. Suitable locations for the erection of the boxes will be agreed with a site supervisor or other person of appropriate authority.



## 4 Section C: Habitat Retention, Creation and Management Requirements

4.1 In summary, the habitat retention will consist of the following:

- Retention of the hedgerow along the southern boundary of the Site.

4.2 In summary, the habitat creation will consist of the following:

- Native shrub planting
- Species-rich grassland creation
- Native and non-native tree planting
- Native ground flora planting.

### Habitat Retention

4.3 During the Site clearance and construction phase of the proposed development protective Heras fencing will be installed along the southern boundary to ensure that the hedgerow is protected from damage and disturbance. This fencing will be removed following completion of the development.

### Habitat Creation

4.4 All habitat creation measures and planting will be undertaken in accordance with BS4428:1989 Code of Practice for General Landscape Operations.

### ***Native Shrub Planting***

### Habitat Creation and Aftercare Management

4.5 Native shrub planting will be undertaken through the centre of the Site in association with the tree lined avenue, to the north of units 3 and 4 and at the south of the Site. The native shrub planting will include:

<b><i>Native Shrub Planting</i></b>
<i>Cornus sanguinea</i> Dogwood
<i>Rosa canina</i> Dog rose
<i>Viburnum opulus</i> Guelder rose
<i>Rosmarinus officinalis</i> Rosemary
<i>Lavandula officinalis</i> Lavender

4.6 The shrubs will be planted in groups of 3-11 of a single species into 450mm depth topsoil incorporating organic compost. All plants to be soaked in water for several hours prior to planting and to be well watered in. Planted areas will be mulched after planting with coarse grade mulch to a depth of 50mm. For a period of five years after planting, newly-planted shrubs will be checked at the end of each summer and any dead, dying or diseased specimens will be replaced during the following winter. Damaged or missing tree guards and mulch mats (if used) will be replaced as necessary.

4.1 A five year period of management aftercare will be undertaken by the landscape contractor replacing dead, diseased or damaged plants as necessary.

### Long-term Management

4.2 After establishment, pernicious weeds will be controlled by spot application of a suitable herbicide (e.g. glyphosate), initially for a period of three years and thereafter, whenever required, if

monitoring continues to detect the presence of pernicious weeds (including common nettle, thistles *Cirsium* spp., docks *Rumex* spp., and common ragwort *Senecio jacobaea*).

### Native and Non-Native Tree Planting

#### Habitat Creation and Aftercare Management

- 4.3 Native and non-native tree planting will be undertaken in the north of the Site and a central avenue of trees will be planted. The use of two species of non-native tree is considered to be appropriate within this development to provide visual interest. These non-native species will be confined to central areas of the Site away from the Site boundaries. The tree planting will include:

<b>Tree Planting</b>
<i>Liquidambar styraciflua</i> Liquid amber tree
<i>Cercidiphyllum japonica</i> Katsura tree
<i>Acer campestre</i> Field Maple
<i>Betula pendula</i> Silver birch
<i>Malus sylvestris</i> Crab apple
<i>Prunus avium</i> Wild cherry
<i>Sorbus aucuparia</i> Rowan

- 4.4 Trees will be planted into pits of an appropriate size to accommodate the roost system without restriction, backfilled with a 3:1 top soil:compost mix. All plants to be soaked in water for several hours prior to planting and to be well watered in. They will be secured to a machine rounded stake using a tree tie with a rubber spacer.
- 4.5 The successful establishment of the trees will require a period of intensive aftercare management for 5 years. This will involve the landscape contractor replacing dead, diseased or damaged plants and repairing or replacing missing tree guards, tree supports and mulch mats as necessary.

#### Long-term Management

- 4.6 After establishment, pernicious weeds will be controlled by spot application of a suitable herbicide (e.g. glyphosate), initially for a period of three years and thereafter, whenever required, if monitoring continues to detect the presence of pernicious weeds (including common nettle, thistles *Cirsium* spp., docks *Rumex* spp., and common ragwort *Senecio jacobaea*).

### Species-rich grassland (dry)

#### Habitat Creation and Aftercare Management

- 4.7 Areas of grassland will be created around the boundaries of the development. The EL1 Emorsgate Flowering Lawn Seed Mixture will be used to provide species-rich grassland that tolerates a higher maintenance regime compared with meadow mixes. This will allow some areas of grassland to be maintained as a close mown sward and other areas to be maintained as a taller sward.
- 4.8 The preparation of a suitable substrate will require removal of the existing top-soil (i.e. the top 15cm), because establishment of species-rich grassland requires a substrate that is of low fertility (particularly low phosphate levels). The substrate will be cultivated to form a fine tilth during late winter (February – March) to produce an appropriate seed-bed, which can be sown in spring. The EM1 Basic General Purpose Meadow Mixture (see Table 1)<sup>1</sup> will be sown at a rate of 4gm/m<sup>2</sup> during spring or autumn.
- 4.9 Most of the sown species are perennial and will be slow to germinate and grow. This and the low sowing rate means that ground cover will take longer to develop as compared with conventional

<sup>1</sup> <http://www.wildseed.co.uk/mixtures/vie/2/basic-general-purpose-meadow-mixture>.

lawn sowings. The grass sward may take 12-18 months to knit together as turf. There will not usually be any flowers until the second year. There will often be a flush of annual weeds from the soil in the first growing season. This weed growth should be controlled by topping or mowing.

- 4.10 The grassland should be mown regularly (every two to three weeks) as a lawn but not too short (25-40mm). To permit flowering, the mowing should be relaxed from late June. After approximately 8 weeks the mowing should recommence but should be suspended earlier in the year (May and June) to allow cowslips to flower. All cuttings should be collected and removed from site.
- 4.11 After the first year of establishment, the diversity of the grassland will be further enhanced by planting bulbs into grassland during February. These should include winter aconite *Eranthis hyemalis*, lesser celandine *Ranunculus ficaria*, wild cyclamen *Cyclamen hederifolium* and snowdrop *Galanthus nivalis*.

**Table 1: Proposed Seed Mix (no non-native cultivars should be used)**

<b>Herbs (represent 20% of the total weight)</b>	<b>% of total herbs</b>	<b>Grasses (represent 80% of the total weight)</b>	<b>% of total grasses</b>
<i>Galium verum</i> Lady's bedstraw	3	<i>Agrostis capillaris</i> Common bent	8
<i>Leontodon hispidus</i> Rough hawkbit	0.5	<i>Cynosurus cristatus</i> Crested dog's tail	40
<i>Leucanthemum vulgare</i> Oxeye daisy	1	<i>Festuca rubra</i> Red fescue	28
<i>Lotus corniculatus</i> Bird's-foot trefoil	3	<i>Phleum bertolonii</i> Small cat's tail	4
<i>Primula veris</i> Cowslip	1.5		
<i>Prunella vulgaris</i> Selfheal	5		
<i>Ranunculus acris</i> Meadow buttercup	3		
<i>Rumex acetosa</i> Common sorrel	2		
<i>Trifolium pratense</i> Red clover	1		

### Long-term Management

- 4.12 In the long-term the grassland should be mown regularly (every two to three weeks) as a lawn but not too short (25-40mm). To permit flowering, the mowing should be relaxed from late June. After approximately 8 weeks the mowing should recommence but should be suspended earlier in the year (May and June) to allow cowslips to flower. All cuttings should be collected and removed from site.
- 4.13 The grassland will be monitored annually to identify the requirement for additional management measures. After establishment, pernicious weeds will be controlled by spot application of a suitable herbicide (e.g. glyphosate), initially for a period of three years and thereafter, whenever required, if monitoring continues to detect the presence of pernicious weeds (including common nettle, thistles *Cirsium* spp., docks *Rumex* spp., and common ragwort *Senecio jacobaea*).

### Species-rich grassland (damp)

#### Habitat Creation and Aftercare Management

- 4.14 Areas of damp grassland will be created around on the banks and within the base of the SUDs drains located to the north of the site. The Emorsgate EM8 meadow mixture for wetlands will be used in this area.
- 4.15 The preparation of a suitable substrate will require removal of the existing top-soil (i.e. the top 15cm), because establishment of species-rich grassland requires a substrate that is of low fertility (particularly low phosphate levels). The substrate will be cultivated to form a fine tilth to produce an

appropriate seed-bed. The EM8 Meadow Mixture for Wetlands (see Table 2 below) will be sown at a rate of 4gm/m<sup>2</sup> during spring or autumn.

- 4.16 Most of the sown species are perennial and will be slow to germinate and grow and will not usually flower in the first year. There will often be a flush of annual weeds from the soil in the first growing season. This weed growth should be controlled by topping or mowing.

**Table 1: Proposed Seed Mix (no non-native cultivars should be used)**

<b>Herbs (represent 20% of the total weight)</b>	<b>% of total herbs</b>	<b>Grasses (represent 80% of the total weight)</b>	<b>% of total grasses</b>
<i>Achillea millefolium</i> Yarrow	0.5	<i>Agrostis capillaris</i> Common bent	10
<i>Achillea ptarmica</i> Sneezewort	0.2	<i>Alopecurus pratensis</i> Meadow foxtail	4
<i>Betonica officinalis</i> Betony	1	<i>Anthoxanthum odoratum</i> Sweet vernal grass	1
<i>Centaurea nigra</i> Common knapweed	2.5	<i>Briza media</i> Quaking grass	1
<i>Filipendula ulmaria</i> Meadowsweet	2	<i>Cynosurus cristatus</i> Crested dog's tail	32
<i>Galium verum</i> Lady's bedstraw	1	<i>Deschampsia cespitosa</i> Tufted hairgrass	1
<i>Geum rivale</i> Water avens	0.5	<i>Festuca rubra</i> Red fescue	24
<i>Leucanthemum vulgare</i> Oxeye daisy	0.6	<i>Hordeum secalium</i> Meadow barley	1
<i>Lotus pedunculatus</i> Greater birds' foot trefoil	0.8	<i>Festuca pratensis</i> Meadow fescue	6
<i>Plantago lanceolata</i> Ribwort plantain	1		
<i>Primula veris</i> Cowslip	0.2		
<i>Prunella vulgaris</i> Selfheal	1.5		
<i>Ranunculus acris</i> Meadow buttercup	2.5		
<i>Rhinanthus minor</i> Yellow rattle	1.5		
<i>Rumex acetosa</i> Common sorrel	1.5		
<i>Sanguisorba officinalis</i> Great burnet	1		
<i>Silene flos-cuculi</i> Ragged robin	0.2		
<i>Vicia crecca</i> Tufted vetch	1.5		

### Long-term Management

- 4.17 Following the immediate five year period of aftercare, the first and subsequent cuts should take place in late July/early August and the cuttings removed to avoid a build-up of nutrients and composting.
- 4.18 The grassland will be monitored annually to identify the requirement for additional management measures. After establishment, pernicious weeds will be controlled by spot application of a suitable herbicide (e.g. glyphosate), initially for a period of three years and thereafter, whenever required, if monitoring continues to detect the presence of pernicious weeds (including common nettle, thistles *Cirsium* spp., docks *Rumex* spp., and common ragwort *Senecio jacobaea*).

## **Appendix 1: SES Ecological Survey Report**



## Updated Phase 1 Habitat Survey

Land South Of Langford Lane, Kidlington, Oxfordshire.

On Behalf of:

Hill Street Holdings Ltd.

December 2014

© SES 2014

[www.ses-eco.co.uk](http://www.ses-eco.co.uk)

Author	Kate Mann
Technical Review	Ella Barnett BSc (Hons) GradCIEEM
Report Status	Final
Date of Issue	4 <sup>th</sup> December 2014

## **Contents**

1.0	Introduction and Aims.....	1
2.0	Methodology .....	1
3.0	Constraints .....	2
4.0	Results.....	2
5.0	Findings and Recommendations .....	5
6.0	Conclusions .....	8
7.0	References .....	9

## **Appendices**

Appendix 1: Updated Habitat Map

Appendix 2: Species List and Relative Abundance

Appendix 3: Legislation Relating to Bats

Appendix 4: Night Scented Planting for Bats

## **Plates**

Plate 1: Poplar tree onsite

Plate 2: View of Improved Grassland (south west aspect)

Plate 3: Spoil piles in North East Corner

Plate 4: Compost heap

Plate 5: Bare ground and earth banks

## **1.1 Introduction and Aims**

**1.2** Southern Ecological Solutions Ltd. (SES) was commissioned to undertake an updated extended phase 1 habitat survey of the Land south of Langford Lane, Kidlington on behalf of Hill street Holdings Ltd (see Appendix 1).

**1.3** The objectives of this extended phase 1 survey were to:

- Map the main ecological features within the site and compile a plant species list for each habitat type;
- Make an initial assessment of the presence or likely absence of species of conservation concern;
- Identify any legal and planning policy constraints relevant to nature conservation which may affect the development;
- Determine any potential further ecological issues;
- Determine the need for further surveys and mitigation; and
- Make recommendations for minimising impacts on biodiversity and providing net gains in biodiversity where possible in accordance with chapter 11: Conserving and Enhancing the Natural Environment, of the National Planning Policy Framework (NPPF) (DfCLG, 2012).

**1.4** The extended phase 1 habitat survey was undertaken by suitably qualified ecologist Mark Poynter Bsc (Hons) in November 2014 with all areas of the site accessible at the time of survey.

## **2.1 Methodology**

### **Desk Study**

**2.2** Prior to the initial phase 1 habitat survey of the site (undertaken by SES in March 2012) a data search was conducted via Thames Valley Environmental Record Centre (see Appendix 3 for full results). These records detailed protected and notable fauna species as well as statutory and non-statutory designated sites within the proposed development area and up to 2km of the site boundary. SES performed an updated online data search in November 2014 to further inform the ecological knowledge on the site and its surroundings. Due to copyright laws this data cannot be reproduced.

### **Updated Phase 1 Habitat Survey**

**2.3** The field survey comprised of an extended phase 1 habitat survey (JNCC, 2010) of the proposed development site. This is a standard technique for obtaining baseline ecological information for areas of land, including proposed development sites, the initial phase 1 habitat survey was carried out in March 2012 by SES using the same techniques.

**2.4** The dominant and readily identifiable higher plant species identified in each of the various habitat parcels were recorded and their abundances were assessed on the DAFOR scale (Appendix 2):

- D Dominant
- A Abundant
- F Frequent
- O Occasional
- R Rare

**2.5** These scores represent the abundance within the defined area only and do not reflect national or regional abundances. Plant species nomenclature follows Stace (1997).



- 2.6** Incidental records of fauna were also made during the survey and the habitats identified were evaluated for their potential to support legally protected species and other species of conservation concern, including Biodiversity Action Plan (BAP) and Natural Environment and Rural Communities Act 2006 (NERC) species of principle importance.

### **3.1 Constraints**

- 3.2** Desktop data searches are a valuable tool in evaluating a site's potential to hold rare and protected species, it is not however an absolute in confirming presence or absence of noted species due to the nature of how the records are collected.

### **4.1 Results**

#### **Desk Study**

- 4.2** Results from the initial data search undertaken in 2012, are available in full as follows. The updated online data search informed the report's findings but cannot be reproduced due to copyright law.

#### *Non-Statutory Designated Sites*

- 4.3** No LWS (Local Wildlife Sites) are located onsite. LWS found within the wider landscape include: Langford Meadows found approximately 442m north east of the proposed development site, grid ref: SP 480 153, cited habitat -coastal and floodplain grazing marsh (neutral grassland); fen. Bladon Heath found approximately 1460m south west of the site, grid reference SP 455 138, cited habitat- lowland deciduous woodland. Begbroke Wood is found approximately 1509m south-west of the site, grid reference SP 465 132, cited habitat- lowland mixed deciduous woodland.

#### *Statutory Designated Sites*

- 4.4** Rushy Meadows can be found approximately 220m to the south-east of the site (grid reference: SP 481 143). The sites consists of a series of unimproved alluvial grasslands alongside the Oxford Canal, in which low-intensity, traditional management has produced rich meadow and fen communities containing several uncommon species. Meadow habitats of this type are now both rare and under threat in Britain. Rushy Meadows represents one of the few surviving sites in a district where such grasslands have declined in area following agricultural improvement and urban development.
- 4.5** Potential adverse effects from recreational pressure upon the SSSI and LWS identified within 5km of the site should be considered. It is recommended that the open space provision within the development be sufficient to mitigate for any potential adverse effects from recreational pressure upon these sensitive habitats, in particular Rushy Meadows SSSI which is situated 220m to the site's south-east boundary adjacent to the Oxford Canal. Additional measures could be implemented to increase awareness of the sensitive nature of the site such as education/information boards. These would provide information for visitors regarding species on site and measures to reduce impacts/disturbance to this SSSI. These should include actions to reduce the impact by dog walkers by keeping dogs on leashes, particularly due to the presence and importance of the site for Otters *Lutra lutra*, Water Voles *Arvicola amphibius* and Birds. Impacts could be further reduced by restricted access through the south of the site from the development area.

## *Protected Species*

- 4.6** A number of protected fauna species were recorded within the wider landscape, particularly associated with the LWS/SSSI. These include species protected under the Wildlife and Countryside Act 1981 (as amended) and the Conservation of Habitats and Species Regulations 2010. Protected species include Bats, Great Crested Newt *Triturus cristatus*, Grass Snake *Natrix natrix*, Common Lizard *Zootoca vivipara*, Otter and Water Vole.

## **Updated Extended Phase 1 Habitat Survey**

- 4.7** The updated phase 1 habitat map of the site is shown within Appendix 1 and the plant species recorded per habitat type are tabled in Appendix 2.
- 4.8** The site is 8.45ha in size and is located to the North-West of Kidlington. An industrial estate bounds the site to the east with Langford Lane and Oxford Airport to the North. The Oxford Canal is located approximately 300m west of the site. Immediately beyond the western boundary an immigration detention centre and Ambulance Station can be found which is linked to Langford Lane by Evenlode Crescent which runs parallel to this boundary. Beyond the sites southern extent arable farmland dominates with the town of Begbroke located further south.
- 4.9** The site is dominated by improved grassland and tall ruderal vegetation with other semi-natural habitats – largely limited to the site boundaries. The following habitats were observed and are discussed in further detail below:
- Improved grassland
  - Dense scrub
  - Scattered scrub
  - Tall ruderal
  - Dry ditch
  - Scattered trees
  - Spoil
  - Earth Bund
  - Defunct species-poor hedgerow
  - Bare ground
- 4.10** Each habitat type is described below and their distribution shown within Appendix 1.

### Improved grassland

- 4.11** Improved grassland forms the dominant habitat type on site, with tall ruderals also present. Typical rank species include Cocksfoot *Dactylis glomerata*, Red Fescue *Festuca rubra* and False Oat-Grass *Arrhenatherum elatius* with bare areas characterised by species such as Ground-Ivy *Glechoma hederacea*, Ribwort Plantain *Plantago lanceolata* and Mosses.

### Dense Scrub

- 4.12** Dense scrub, in part, forms the understorey of the scattered trees found lining the western boundary. A thick area of dense scrub can also be found to the site's eastern boundary. Typical species include Hawthorn *Crataegus monogyna*, Apple *Malus Sp.*, Bramble *Rubus Sp.* and Blackthorn *Prunus Spinosa*. Within areas of dense scrub it is typical to find scattered trees.

#### Scattered Scrub

- 4.13** Scattered scrub has become more prevalent throughout the site, but predominantly in the southern half of the site with the dominant species being bramble.

#### Tall Ruderal

- 4.14** Adjacent to the northern boundary tall ruderal species including Creeping Thistle *Cirsium arvense*, Dock *Rumex sp.* and Common Nettle *Urtica dioica* have encroached upon habitats that were previously classified as bare ground in the initial phase 1 survey. Within the improved grassland patches of tall ruderal dominated vegetation persists in the form of Creeping Thistle, Common Nettle and occasional Dock.

#### Dry Ditch

- 4.15** A small dry ditch is located along the south-eastern boundary; this ditch was devoid of aquatic vegetation and contained rank grasses, tall ruderals and small patches of scattered scrub.

#### Scattered Trees

- 4.16** A number of scattered trees can be found lining the site's boundaries, with the length of the western and northern boundaries being lined with trees (including deadwood) including intermittent specimens found within the dense scrub along the site's eastern boundary. Species present include Sycamore *Acer pseudoplatanus*, Apple *Malus sp.*, Elm *Ulmus Sp.*, Elder *Sambucus nigra* and a large Hybrid Black Poplar *populus x canadensis*.

#### Spoil

- 4.17** Spoil piles can be found onsite; these piles are situated in close proximity of the site's northern and southern boundaries. Smaller spoil piles containing a mixture of building debris can also be found in proximity of the site's boundaries.

#### Defunct species-poor hedgerow

- 4.18** A defunct species-poor hedgerow can be found running the length of the site's southern boundary, separating the site from arable farmland. In the previous survey this hedgerow was found to be heavily managed with 'skinny legs' meaning its base was woody in nature with a lack of floral diversity. The hedgerow was found to be in a similar condition in 2014 and was dominated by Hawthorn with rarely recorded Elder and Bramble.

#### Earth Bund

- 4.19** The site contains a number of earth bunds that are limited to the site's north-eastern and eastern boundaries, these earth bunds contain grasses, Bramble and tall ruderals such as Dock *Rumex sp.*

#### Bare Ground

- 4.20** Areas of bare ground are confined to the north-east corner of the site and are sparse in vegetation. However some tall ruderals such as Dock and other grasses have begun to colonise this habitat through natural succession.

## **5.1 Findings and Recommendations**

### **Habitats**

#### *Habitats of Principle Importance to UK Biodiversity*

##### *Hedgerow*

- 5.2** The hedgerow running along the site's southern boundary is considered to fall under the category as a habitat of principle importance listed under s41 of the Natural Environment and Communities (NERC) Act (2006). Although this hedgerow is listed under s41 its structure (defunct) and management dictate that its biodiversity value is limited. Should this hedgerow be retained it is recommended that it is planted with native woody species to form a species-rich hedgerow (5 or more species within a 30m length) 'filling' the gaps within the defunct section (see Appendix 5 for species list). A grassland/ tall ruderal buffer of between c.0.3–1m wide should also accompany this hedgerow. This buffer provides valuable protection against 'edge' effect degradation of the hedgerow and also provides transitional habitat capable of supporting a wide variety of noteworthy plant and animal species. If the hedgerow is lost; a species-rich hedgerow should be included within the development plan to enhance biodiversity and compensate for the loss of this habitat within the developable area. This will ensure that the requirements of section 11 (conserving and enhancing the natural environment) of the NPPF (DfCLG, 2012) are met.

##### *Oxford Conservation Target Areas (CTA)*

- 5.3** CTA's are the primary method for delivering the targets of the Local Biodiversity Action Plan (BAP) habitats. CTAs identify the most important areas for wildlife where targeted conservation work will have the greatest benefits, looking for opportunities to link other areas of BAP habitat. The site does not fall within an area designated as a CTA, which are areas that have habitat targets. Oxfordshire operates its biodiversity targets through this spatial strategy; the nearest CTA to the application site is the Lower Cherwell which covers Kidlington.

### **Species of Conservation Concern**

#### *Plants*

- 5.4** All plant species recorded onsite are common and widespread throughout the UK.

#### *Bats*

- 5.5** All bat species are legally protected under s9 of the Wildlife and Countryside Act 1981 (as amended) and regulation 41 of the Conservation of Habitats and Species Regulations 2010.
- 5.6** The boundary habitat (hedgerow, tree belts) around the site provides potential foraging and commuting opportunities for bat species.
- 5.7** All trees were inspected from ground level for signs of roosting bats. Table 1 below is reproduced text from the Bat Conservation Trust (BCT) Guidelines 2<sup>nd</sup> Ed. (Hundt, 2012) highlighting features assessed from ground level (where appropriate).

**Table 1: Features and signs indicating bat roosting features.**

<b>Features of trees used as bat roosts</b>	<b>Signs indicating possible use by bats</b>
Natural holes	Tiny scratch around entry point
Woodpecker holes	Staining around entry point
Cracks/splits in major limbs	Bat droppings in, around or below entrance
Loose bark	Audible squeaking at dusk or in warm weather
Hollows/ cavities	Flies around entry point
Dense epicormic growth (bats may roost within)	Distinctive smell of bats
Bird and bat boxes	Smoothing of surfaces around cavity

- 5.8** All trees onsite displayed negligible bat roosting potential apart from a large black poplar hybrid (T1). This tree was assessed in 2012, using bat conservation trust guidelines as being a category 1 tree, as such it displayed definite potential to support roosting bats (albeit from ground level). Since the previous survey, a large section of the tree has been lost to adverse weather and as such the value of this tree for bats has been reduced, however it does still hold suitable features for use by bats. It is therefore recommended that if this tree is to be lost to development or indirectly affected via light pollution, an aerial inspection is undertaken to look for signs of roosting bats and guide whether further survey is necessary.
- 5.9** Following BCT guidance the site is assessed as 'medium' size and is considered to offer 'low' value habitat for bats. Following the aforementioned guidance bat activity surveys are recommended, the aim of these surveys is to determine the usage of the site by roosting and/or foraging bats in order to assess its value and potential direct and indirect (such as lighting) impacts the proposed development may have on bats. These surveys will consist of transect surveys with one visit each season (spring, summer and winter). Automated data loggers should also be used at one location per transect on three consecutive nights each season.
- 5.10** The recommended surveys will provide data sufficient to guide the required mitigation associated with the redevelopment.

### Birds

- 5.11** The versatility of most bird species means they can utilise almost any habitats encountered and the site's field boundary habitats provide good foraging and nesting opportunities for many bird species including the scrub and trees found onsite.
- 5.12** All breeding birds are protected under the Wildlife and Countryside Act 1981 (as amended). Therefore, if any nesting bird habitat is to be lost (hedgerows, scrub and trees) it should be cleared outside of the nesting season (which is generally March to August) or after an ecologist has confirmed active nests are not present.
- 5.13** The provision of bird boxes onsite could see an increase in bird activity onsite; they would also provide mitigation for the loss of nesting habitat if any scrub and/ or trees were to be removed during the construction phase. Boxes would be fixed to retained trees and proposed buildings at a height avoiding the likelihood of predation from domestic cats and other animals. These boxes should be placed out of direct sunlight and away from harsh winds. There are many designs available on the market, these vary according to the requirements of each species i.e. open fronted, entrance hole size etc. Log piles and grass/ tall ruderal buffers creating transitional habitats, as described within section 5.18- 5.21 below, will also provide additional foraging habitat for birds.

### Badgers

- 5.14** No badger setts or significant field signs such as latrines were recorded onsite. Other badger field signs such as snuffle marks were difficult to verify due to the heavy use of the site by rabbits. It is likely that the site is used by badgers for occasional foraging and dispersal purposes; the development of the site is unlikely to affect a badger's ability to disperse due to the ubiquitous nature of the surrounding landscape. Thus the development of the site is not thought to affect the conservation status of any badger group in the area. However badgers are prolific sett builders and the bunds onsite are sheltered with dense scrubby vegetation constituent potential sett-building habitat and therefore an inspection of these areas using hand tools to penetrate the scrub is recommended before the site is cleared.

### Great Crested Newts

- 5.15** GCN are legally protected under S9 of the Wildlife and Countryside Act (1981) regulation 41 of The Conservation of Habitats and Species Regulations (2010) thus making GCN a material consideration of the planning process.
- 5.16** The site does contain terrestrial habitat that is associated with noted amphibians including great crested newts *Triturus Cristatus*. However, the site and the wider landscape (walkover and aerial photography) does not contain aquatic habitat that is essential to form the mosaic of terrestrial and aquatic habitat necessary for this species. No further works are required for this species.

### Invertebrates

- 5.17** The site does not contain a density of quality micro-habitats suitable to support valuable assemblages of noted invertebrates. Therefore no further survey work regarding invertebrates is recommended.
- 5.18** In accordance with the NPPF (DfCLG, 2012) it is recommended that habitat features and suitable planting is employed to provide mitigation and potential enhancement for invertebrates. Log piles could be installed within shaded areas in proximity to retained or created green infrastructure, these piles would provide essential habitat for many invertebrates.
- 5.19** Including invertebrate friendly varieties within a planting scheme could also enhance the site for a broad range of invertebrates including bees, wasps, beetles, moths and butterflies. The creation of flower-rich areas can be achieved in three ways:
- Planting alongside the boundaries,
  - In new natural and semi-natural green space,
  - Within any proposed formal ornamental planting.
- 5.20** Rough margins interspersed with scrub can provide key forage plants and also provide overwintering sites, such as rough grass tussocks and overwintering stems and seed-heads. Key forage plants include species of longer grass swards and competitive herbs, additionally including:
- Umbellifers, such as Hogweed *Heracleum sphondylium*, Cow Parsley *Torilis japonica*, Parsnip *Pastinaca sativa*, Willowherb *Chamerion* and *Epilobium* species,
  - Labiates, particularly Black Horehound *Ballota nigra* and White Dead-Nettle *Lamium album*.

- 5.21** These margins could be associated with retained boundary habitats and any additional green infrastructure. Associations with other habitat areas should create gradual gradients and transitions rather than sharp boundaries.

### Reptiles

- 5.22** During the initial survey in 2012 the site was found to be lacking the required thermally diverse mosaic of habitats needed to support a viable assemblage of reptiles, during the updated survey the habitats recorded have matured and their value increased for reptiles. However, the ongoing management regime of the site means that the habitats onsite are not sufficiently mature or suitable enough to support a population of reptiles, thus reptiles are likely absent from the site. Should this regime change for a period of time the site has potential, although limited, to be colonized by reptile populations in the wider landscape in the future.

### Conclusions

- 6.0** The site, an old sports field, is approximately 8.45Ha in size and is located to the south of Langford Lane. Sparse improved grassland and tall ruderal dominate the site with scattered encroaching scrub noticeable from the initial phase 1 survey (SES 2012), with hedgerow and scattered trees partially lining the site boundaries.
- 6.1** The site was initially found to contain ‘habitats largely of low ecological value’ (SES 2012), and given the managed nature of the site, it can be seen that more structurally diverse habitats have not become established to date.
- 6.2** However, to adhere to planning policy and relevant wildlife legislation further works are recommended for the following ecological receptors:
- Badgers (inspection for setts and field signs can be completed as site works proceed by monitoring sett building activity on site)
  - Bats (activity surveys; aerial inspection of potential roosts on site if to be impacted upon)
- 6.3** The following precautionary methods are also recommended:
- Removal of nesting bird habitat such as hedgerows, trees and scrub should be completed outside of the nesting bird season (March – August) or after a suitably qualified ecologist has completed a nesting bird survey and confirmed absence.
  - Design of proposed development to include sufficient green space to avoid recreational pressure on surrounding sites.
  - Precautionary lighting and construction techniques sensitive to bats, badgers and other species (if applicable to site).
- 6.4** It is considered that any potential adverse impacts from the proposed development upon specific protected species/habitats/designated sites will likely be able to be mitigated for in line with relevant wildlife legislation and planning policy. It should be noted that an opportunity exists for the proposed development to make a positive contribution to biodiversity. With appropriate onsite mitigation and targeted enhancements, a positive change in the biodiversity could be achieved, in line with chapter 11: *Conserving and Enhancing the Natural Environment*, of the NPPF (DfCLG, 2012).

## 7.1 References

Department for Communities and Local Government (2012), *National Planning Policy Framework*. London: HMSO, pp. 25-29.

English Nature (2001) *Great Crested Newt Mitigation Guidelines*. English Nature, Peterborough, UK.

Hundt L (2012) *Bat Surveys: Good Practice Guidelines, 2nd edition*, Bat Conservation Trust.

JNCC (2010) *Handbook for Phase 1 habitat survey- A technique for environmental audit*. ISBN 0 86139 636 7.

Oldham R.S., Keeble J., Swan M.J.S. & Jeffcote M. (2000). *Evaluating the suitability of habitat for the great crested newt*. *Herpetological Journal* 10 (4), 143-155.

Southern Ecological Solutions (2012). *Phase 1 habitat survey, Land South of Langford Lane, Oxford*. Unpublished

Stace (1997) *FIELD FLORA OF THE BRITISH ISLES*. Cambridge University Press, Cambridge.



Appendix 1: Updated Habitat Map



## Appendix 2: Species List and Relative Abundance

[illegible]

Common Name	Latin Name	Improved Grassland	Dense Scrub	Scattered Scrub	Dry Ditch	Earth Bund	Scattered Trees	Bare Ground	Spoil	Tall ruderal	Defunct species poor hedgerow
Hybrid Black-poplar	<i>Populus x canadensis</i>						R				
Ivy	<i>Hedera helix</i>						O				
Leylandii	<i>Leylandii</i>						R				
Lords-and- Ladies	<i>Arum maculatum</i>	O				R					
Lesser Celandine	<i>Ranunculus ficaria</i>	R									
Common Nettle	<i>Urtica dioica</i>	O			O	O					
Periwinkle	<i>Vinca sp.</i>	R				R					
Red Fescue	<i>Festuca rubra</i>	O				R					
Rose	<i>Rosa sp.</i>			R							
Sycamore	<i>Acer pseudoplatanus</i>			R			O				
Speedwell	<i>Veronica Sp.</i>	R									
Teasel	<i>Dipsacus sp.</i>	R				R					
Creeping Thistle	<i>Cirsium arvense</i>	O									
Timothy	<i>Phleum pratense</i>	O									
Wavy Bitter-cress	<i>Cardamine flexuosa</i>					R					
Garden Grape-hyacinth	<i>Muscari armeniacum</i>					R					
Yorkshire Fog	<i>Holcus lanatus</i>	R				O					

D= Dominant A= Abundant F = Frequent O = Occasional R = Rare

### **Appendix 3: Legislation Relating to Bats**

The following is an interpretation of the law and as such has not been prepared by a legal professional and therefore should be viewed as a guide only.

All bat species are legally protected under section 9 of the Wildlife and Countryside Act 1981 and regulation 41 of The Conservation of Habitats and Species Regulations 2010. Taken together it is illegal to:

- Deliberately kill, injure or capture any wild animal of European protected species;
- Deliberately disturb wild animals of any European protected species in such a way to be likely to significantly affect:
  - The ability of any significant groups of animals of that species to survive, breed, rear or nurture their young; or
  - The local distribution of that species.
- Recklessly disturb a European protected species;
- Damage or destroys breed sites or resting places of such animals;
- Deliberately takes or destroys the pups of such an animal;
- Possess or transport or any part of a European protected species, unless acquired legally;
- Sell, barter or exchange any part of a European protected species.

The maximum fine per offence is £5000 the Countryside and the Rights of Way Act 2000 (CROW) amendment contains a provision for a custodial sentence of up to 6 months instead of, or in addition to, a fine. Along with a lengthy development delay until an appropriate mitigation programme has been agreed and completed.

Natural Environment and Rural Communities Act 2006 (NERC) also lists bats/ great crested newts as a species of principle importance under Section 41 and Section 40 requires every public body in the exercising of its functions (in relation Section 41 species) 'have regard, so far as is consistent with the proper exercise of those functions, to the purpose of conserving biodiversity'; therefore making bats/ great crested newts a material consideration in the planning process and requiring a detailed ecological survey before planning permission can be granted.

#### Appendix 4: Plant Species of Known Benefit to Bats

Plant species	Common name	Native (N)	Type	Benefit	Soil	Aspect	Extensive Green roofs	Living Walls	Rain gardens	Hedge/Trees	Beds/Borders
<i>Acer campestre</i>	Field maple	N	T/S	C	Any	Sun/Shade				Y	
<i>Acer platanoides</i>	Norway maple		T/S	S	Well drained/ alkaline	Sun/Shade				Y	
<i>Acer saccharum</i>	Sugar maple		T/S	S	Any	Sun/Shade				Y	
<i>Achillea millefolium</i>	Yarrow	N	HP	C,F	Well drained	Sun/Shade				Y	
<i>Ajuga reptans</i>	Bugle	N	HP	C,F	Any	Sun/Shade	Y		Y		
<i>Anthyllis vulneraria</i>	Kidney Vetch	N	HP	F	Well drained	Sun	Y				
<i>Aubrieta deltoidea</i>	Aubretia		H	F	Well drained	Sun/Shade		Y			
<i>Betula pendula</i>	Silver birch	N	T	C	Sandy/Acid	Sun				Y	
<i>Cardamine pratensis</i>	Cuckoo-flower	N	HP	F	Moist	Sun/Shade			Y		Y
<i>Carpinus betulus</i>	Hornbeam	N	T	C	Clay	Sun				Y	
<i>Centaurea nigra</i>	Common Knapweed	N	HP	C,F	Dry/ not acid	Sun	Y				Y
<i>Centranthus ruber</i>	Red valerian		HP	F	Well drained	Sun	Y				Y
<i>Clematis vitalba</i>	Old man's beard	N	C	F	Well drained/ alkaline	Sun				Y	
<i>Corylus avellana</i>	Hazel	N	S	C	Any dry	Sun/Shade		Y		Y	
<i>Crataegus monogyna</i>	Hawthorn	N	S	S,C	Any	Sun/Shade				Y	
<i>Daucus carota</i>	Wild carrot	N	Bi	S,C,F	Any	Sun	Y				Y
<i>Dianthus spp.</i>	Pinks	N	A-Bi	F	Well drained	Sun	Y	Y			Y
<i>Digitalis purpurea</i>	Foxglove	N	Bi	C	Well drained	Shade/ partial shade				Y	Y
<i>Erica cinerea</i>	Bell heather	N	S	F	Sandy	Full sun					Y
<i>Ersimum cherira</i>	Wallflower		Bi-P	F	Well drained	Sun		Y			Y
<i>Eupatorium</i>	Hemp agrimony	N	H	F	Moist	Sun/Shade			Y		Y
<i>Fagus sylvatica</i>	Beech	N	T	C,R	Well drained alkaline	Sun/Shade				Y	
<i>Foeniculum vulgare</i>	Fennel		H	F	Well drained	Sun					Y
<i>Fraxinus Excelsior</i>	Common Ash	N	T	C,R	Any	Sun/Shade				Y	
<i>Hebe spp.</i>	Hebe species		S	F	Well drained	Sun/Shade				Y	Y
<i>Hedera Helix</i>	Ivy	N	C	F,C	Any	Sun/Shade		Y	Y	Y	Y
<i>Hesperis matronalis</i>	Sweet rocket		H	F	Well drained/dry	Sun/Shade					Y

<i>Hyacinthoides non-scripta</i>	Bluebell	N	B	F	Loam	Shade/ partial shade		Y		Y	Y
<i>Ilex aquifolium</i>	Holly	N	T	C	Any	Sun/Shade				Y	
<i>Jasmine officinale</i>	Common jasmine		C	F	Well drained	Sun		Y			Y
<i>Lavandula spp.</i>	Lavender species		S	F	Well drained/ sandy	Sun		Y			Y
<i>Linaria vulgaris</i>	Toadflax	N	HP	C	Well drained/alkaline	Sun	Y				Y
<i>Locinera periclymenum</i>	Honeysuckle	N	C	F	Well drained	Sun		Y		Y	
<i>Lotus corniculatus</i>	Bird's foot trefoil	N	HP	F	Well drained/dry	Sun	Y				Y
<i>Lunaria annua</i>	Honesty		Bi	F	Any	Sun/ partial shade	Y				Y
<i>Malus spp.</i>	Apple		T	C	Any	Sun				Y	Y
<i>Matthiola longipetala</i>	Night-scented stock		A-Bi	F	Well drained/ moist				Y		Y
<i>Myosotis spp.</i>	Forget-me-not species	N	A	F	Any	Sun	Y	Y			Y
<i>Nicotiana glauca</i>	Ornamental tobacco		A	F	Well drained/ moist	Sun/ partial shade			Y		Y
<i>Oneocleome spp.</i>	Evening primrose		Bi	F	Well drained	Sun	Y				Y
<i>Origanum vulgare</i>	Marjoram	N	HP	F	Well drained/dry	Sun				Y	
<i>Populus alba</i>	White poplar	N	T	C	Clay loam	Sun				Y	
<i>Primula veris</i>	Cowslip	N	HP	F	Well drained/ moist	Sun/ partial shade	Y				Y
<i>Primula vulgaris</i>	Primrose	N	HP	F	Moist	Partial shade	Y	Y		Y	Y
<i>Prunus avium</i>	Wild cherry	N	T	C	Any	Sun				Y	Y
<i>Prunus domestica</i>	Plum		T	C	Well drained/ moist	Sun				Y	Y
<i>Prunus spinosa</i>	Blackthorn	N	S	C	Any	Sun/ partial shade				Y	
<i>Quercus petraea</i>	Sessile oak	N	T	C, R	Sandy loam	Sun/ shade				Y	
<i>Quercus robur</i>	Common oak	N	T	R	Clay loam	Sun/ shade				Y	
<i>Rosa canina</i>	Dog rose	N	S	C	Any	Sun			Y	Y	Y
<i>Salix spp.</i>	Willow species	N	S	S, C	Moist	Sun/ shade			Y	Y	
<i>Sambucus nigra</i>	Elder	N	T	C	Clay loam	Sun				Y	
<i>Saponaria officinalis</i>	Soapwort	N	HP	F	Any	Sun					Y
<i>Saxifraga oppositifolia</i>	Saxifage	N	HP	C	Well drained	Sun	Y	Y			Y
<i>Scabiosa columbaria</i>	Small scabious	N	HP	F	Well drained/ alkaline	Sun	Y				Y
<i>Sedum spectabile</i>	Ice plant		HP	F	Well drained/ dry	Sun	Y				Y
<i>Silene dioica</i>	Red campion	N	HP	F	Any	Shade/ partial shade		Y	Y	Y	Y
<i>Sorbus aucuparia</i>	Rowan	N	T	C	Well drained	Sun				Y	

<i>Stachys lanata</i>	Lamb's ear		HP	F	Well drained/ dry	Sun					Y
<i>Symphotrichum spp.</i>	Michalemas daisies		HP	F	Any	Sun					Y
<i>Tages patula</i>	French marigold		A	F	Well drained	Sun					Y
<i>Thymus serpyllum</i>	Creeping thyme	N	HP/S	F	Well drained/ dry	Sun	Y	Y			Y
<i>Tilia x europaea</i>	Common lime		T	C	Any	Sun/ shade				Y	
<i>Trifolium spp.</i>	Clover species	N	H	F	Any	Sun	Y				Y
<i>Valerina spp.</i>	Valerian species	N	HP	F	Moist	Sun/ partial shade			Y		Y
<i>Verbascum spp.</i>	Mulliens	N	Bi/ HP	C	Well drained	Sun					Y
<i>Verbena bonariensis</i>	Verbena		HP	F	Well drained/ moist	Sun					Y
<i>Viburnum lantana</i>	Wayfaring tree	N	S	C	Any	Sun/ shade				Y	Y
<i>Viburnum opulus</i>	Guelder rose	N	S	C	Moist	Sun/Shade			Y	Y	
<i>Viola tricolor</i>	Pansy	B	A	F	Well drained/ moist		Y	Y			Y

Type		Benefit	
HP	Herbaceous perennial	C	Moth caterpillar food plant
Bi	Biennial	S	Sap sucking insects (e.g. whiteflies)
BiP	Biennial perennial	F	Flowers attract adult moths
T	Tree	E	Good roost potential
S	Shrub		
H	Herb		
A	Annual		
B	Bulb		
C	Creeper/ climber		

## Plates

Plate 1: Poplar Tree



Plate 2: View of  
Improved Grassland  
(south west aspect)





Plate 3: crushed  
concrete piles in North  
East Corner



Plate 4: Felled brush heap


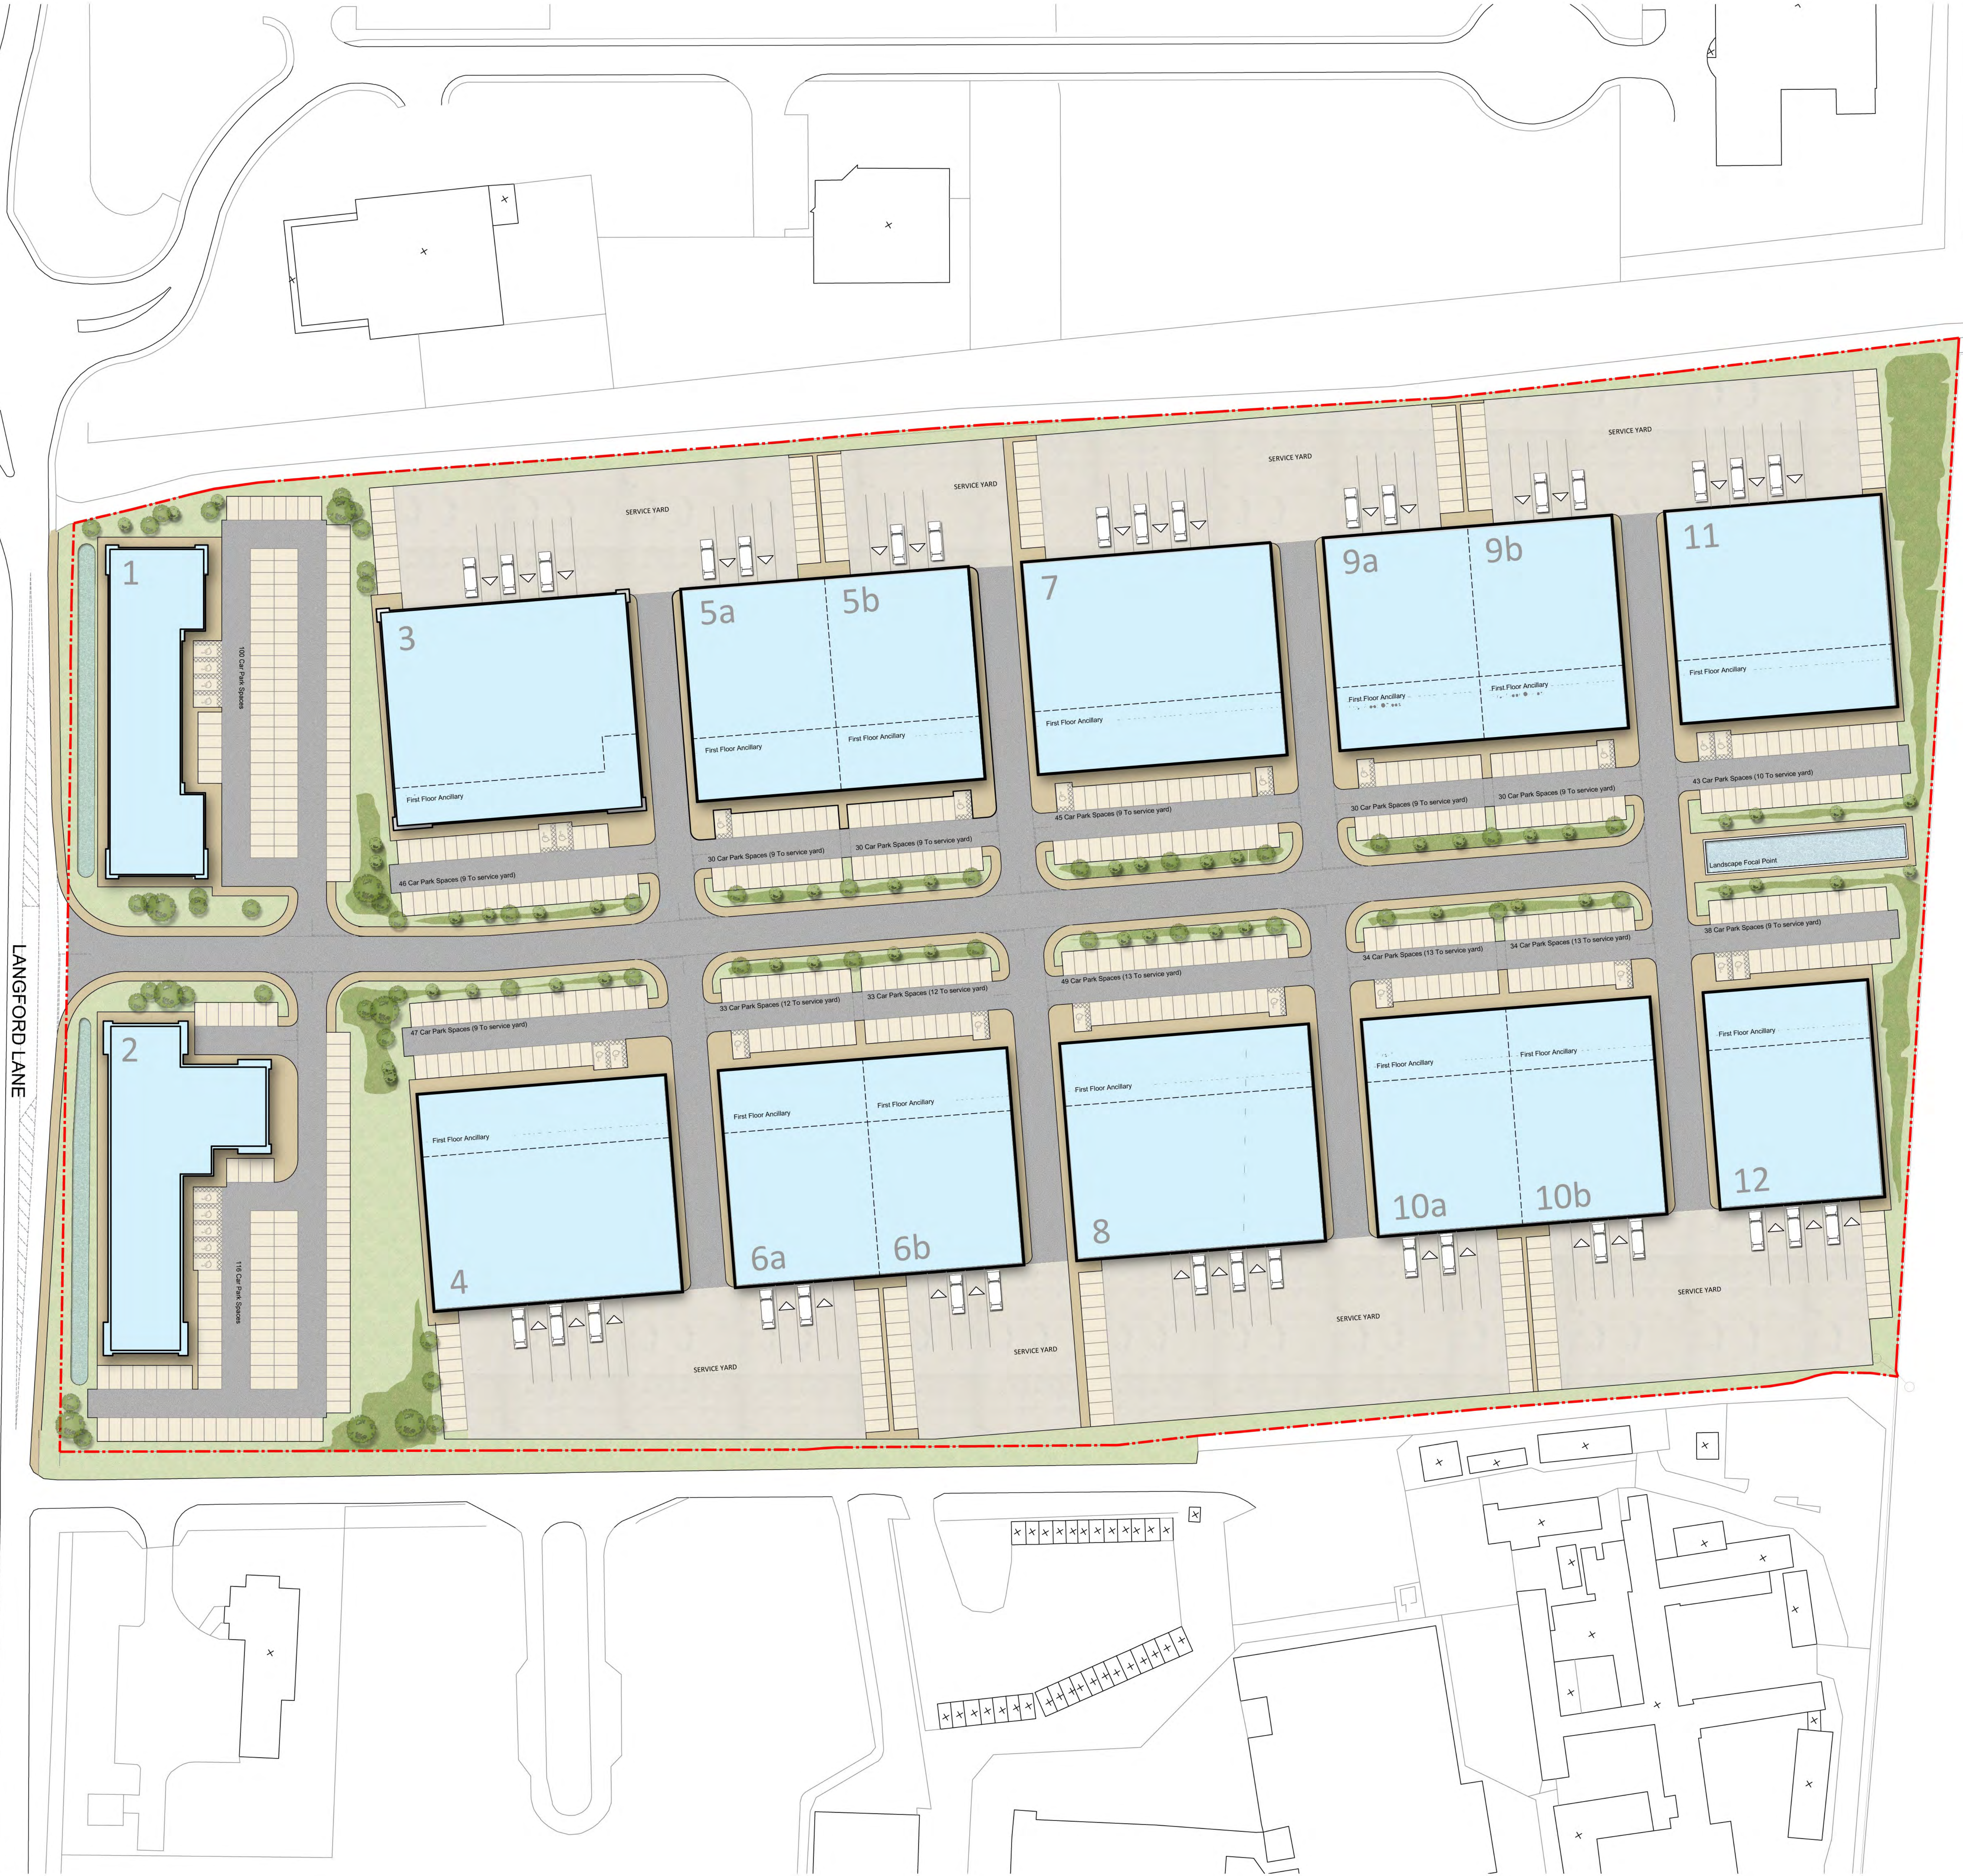


Plate 5: Bare ground and earth banks



## **Appendix 2: Site Layout**



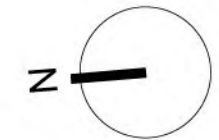

	Gross External Area		Gross Internal Area	
	Total (m²)		Total (m²)	Total (sq. ft)
Unit 1 (B1a)	4,089		3,796	40,860
Unit 2 (B1a)	4,626		4,116	44,304
Unit 3 (B1b)	2,988		2,779	29,913
Unit 4 (B1b)	3,131		3,047	32,798
Unit 5 (B2/B8)	3,586			
Unit 5a			1,732	18,643
Unit 5b			1,732	18,643
Unit 6 (B2/B8)	3,658			
Unit 6a			1,767	19,020
Unit 6b			1,767	19,020
Unit 7 (B2/B8)	3,105		2,994	32,227
Unit 8 (B2/B8)	3,158		3,053	32,862
Unit 9 (B2/B8)	3,603			
Unit 9a			1,742	18,751
Unit 9b			1,742	18,751
Unit 10 (B2/B8)	3,658			
Unit 10a			1,771	19,063
Unit 10b			1,771	19,063
Unit 11 (B2/B8)	2,702		2,608	28,072
Unit 12 (B2/B8)	2,058		1,978	21,291
TOTAL	40,362		38,395	413,280

P2	Class usage notes and areas updated.	AS	GH	04.
P1	Areas updated.	AS	GH	24.
rev	amendments	by	chk	date

Oxford Technology Park  
Site Layout



Network Season Innovation Centre, Caistor Way, Newark, Nottinghamshire NG24  
+44 (0) 1636 653027 +44 (0) 1636 653010 info@umcarchitects


Drawing Status:	Preliminary
Drawn:	HT
Date:	03/11/2014
Scale:	1:500 A0
Drawing no:	Revision:
13045 1000	P2



## **Appendix 3: Bird Nest Box Locations**



North Elevation 1:200 @ A1

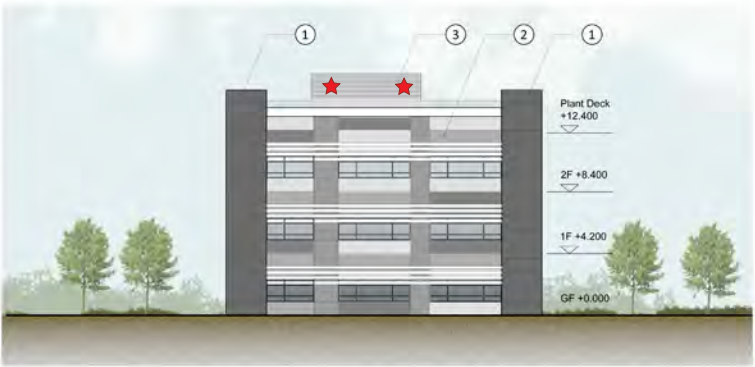

West Elevation 1:200 @ A1



South Elevation 1:200 @ A1



East Elevation 1:200 @ A1

Materials Key:

- ① Glass fibre reinforced concrete (or similar) cladding, colour to be dark grey.
- ② Kingspan (or similar) insulated Flat Panel cladding system with preformed corners, colours to be agreed.
- ③ Kingspan Long Span (or similar) Louvre profile insulated wall panel, colour to be agreed.
- ④ Fully thermally broken, polyester powder coated aluminium window system complete with factory sealed double glazed units, spandrel panels are to be Pilkington Spandrel Glass (or similar) opaque glass panels.
- ⑤ Aluminium fixed blade solar shading system to be suited to curtain wall system and incorporate brackets, flanges, supporting arms and connections to the curtain wall facade, colour to be agreed.

Dimensions are in millimeters, unless stated otherwise.  
Scaling of this drawing is not recommended.  
It is the recipient's responsibility to print this document to the correct scale.  
All relevant drawings and specifications should be read in conjunction with this drawing.

P2	Annotation added to Elevations.	AS	GH	27.11.14
P1	Colour added to Elevations.	AS	GH	25.11.14
rev	amendments	by	chk	date

Oxford Technology Park  
Unit 1 - Elevations

H-H  
HILL STREET  
HOLDINGS

umc  
architects

Newark Beacon Innovation Centre, Colliery Way, Newark, Nottinghamshire NG24 7TN  
+44 (0)1636 633227 +44 (0)1636 633710 info@umcarchitects.com

Drawing Status:	PLANNING
Drawn:	AS
Date:	19/11/2014
Scale:	1:200 A1
Drawing no:	Revision:
13045 1006	P2

1m SCALE 1:200



LEGEND

- Vivara Pro Woodstone Oval Open Nest Box (4m above roof top level)
- Vivara Pro Woodstone 28 mm Oval Nest Box (4m above roof top level)

BSG | ecology

OFFICE: Hathersage  
T: 01433 651869  
JOB REF: 8939

PROJECT TITLE  
OXFORD TECHNOLOGY PARK

DRAWING TITLE  
Bird Box Location Plan

DATE: 27.10.2016  
DRAWN: RSC  
CHECKED: KS  
APPROVED: KK  
SCALE: NTS  
STATUS: FINAL


Copyright © BSG Ecology

No dimensions are to be scaled from this drawing.  
All dimensions are to be checked on site.  
Area measurements for indicative purposes only.


This drawing may contain: Ordnance Survey material by permission of Ordnance Survey on behalf of the Controller of Her Majesty's Stationery Office © Crown Copyright 2015. All rights reserved.  
Reference number: 100048980

OS Open data © Crown copyright and database right 2015 | Aerial Photography © Bing Maps.  
Microsoft Bing Maps screen shot reprinted with permission from Microsoft Corporation

Sources: BSG Ecology survey data

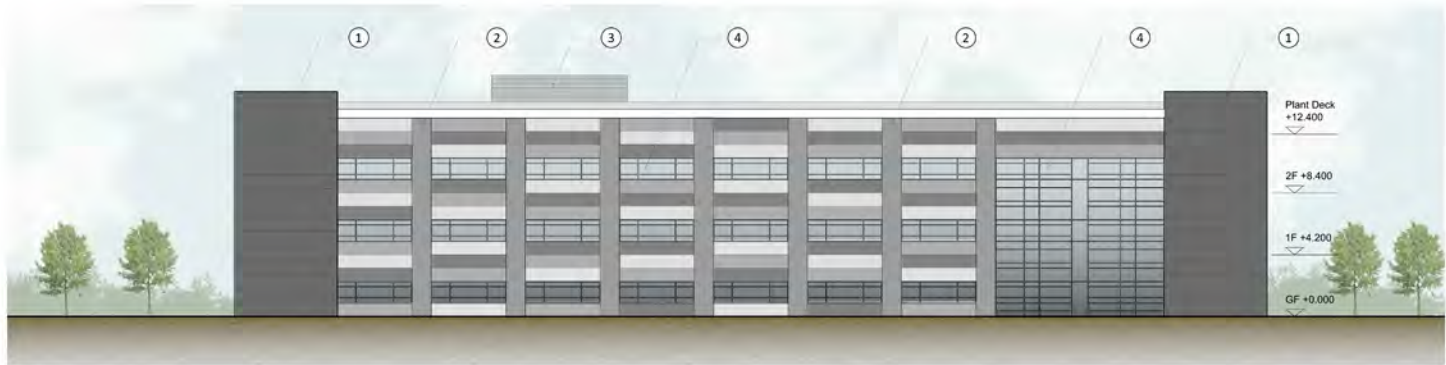


North Elevation 1:200 @ A1

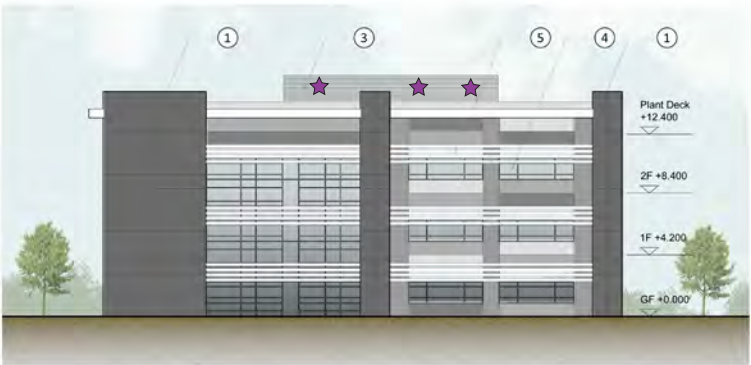

East Elevation 1:200 @ A1



South Elevation 1:200 @ A1

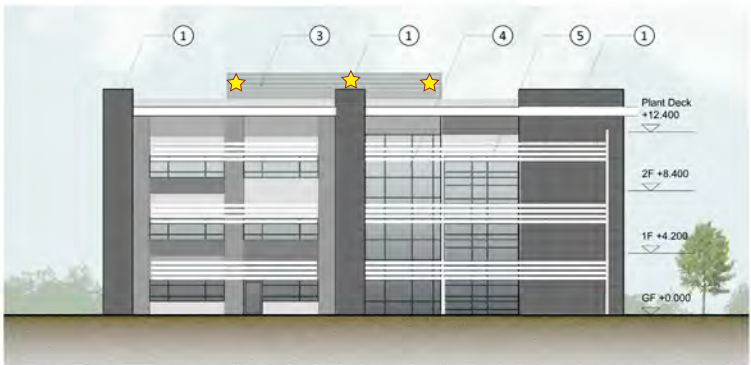

West Elevation 1:200 @ A1

Materials Key:

- ① Glass fibre reinforced concrete (or similar) cladding, colour to be dark grey.
- ② Kingspan (or similar) insulated Flat Panel cladding system with preformed corners, colours to be agreed.
- ③ Kingspan Long Span (or similar) Louvre profile insulated wall panel, colour to be agreed.
- ④ Fully thermally broken, polyester powder coated aluminium window system complete with factory sealed double glazed units, spandrel panels are to be Pilkington Spandrel Glass (or similar) opaque glass panels.
- ⑤ Aluminium fixed blade solar shading system to be suited to curtain wall system and incorporate brackets, flanges, supporting arms and connections to the curtain wall facade, colour to be agreed.

P2

Annotation added.

AS

GH

27.11.14

P1

Extent of canopy revised.

AS

GH

25.11.14

rev

amendments

by

chk

date

Oxford Technology Park

Unit 2 - Elevations

H-H

HILL STREET

HOLDINGS

umc

architects

Newark Beacon Innovation Centre, Calverton Way, Newark, Nottinghamshire NG24 2TV  
T: +44 (0)1330 653227 E: info@umcarchitects.com

Drawing Status:

PLANNING

Drawn:

AS

Date:

19/11/2014

Scale:

1:200 A1

Drawing no:

Revision:

13045 1015

P2



LEGEND

★

Vivara Pro Woodstone 28 mm Oval Nest Box  
(4m above roof top level)

★

1MR Schwegler Aviane X (32 mm) Nest Box  
(4m above roof top level)



OFFICE: Hathersage  
T: 01433 651869

JOB REF: 8939

PROJECT TITLE  
OXFORD TECHNOLOGY PARK

DRAWING TITLE  
Bird Box Location Plan

DATE: 27.10.2016

CHECKED: KS

SCALE: NTS

DRAWN: RSC

APPROVED: KK

STATUS: FINAL

Copyright © BSG Ecology

No dimensions are to be scaled from this drawing.  
All dimensions are to be checked on site.  
Area measurements for indicative purposes only.

This drawing may contain: Ordnance Survey material by permission of Ordnance Survey on behalf of the Controller of Her Majesty's Stationery Office © Crown Copyright 2015. All rights reserved.  
Reference number: 100048980

OS Open data © Crown copyright and database right 2015 | Aerial Photography © Bing Maps.  
Microsoft Bing Maps screen shot reprinted with permission from Microsoft Corporation

Sources: BSG Ecology survey data