


Revision	By	Date
Rev A	MAI	03.01.17
B	JA	12-07-2018
C	JA	13-07-2018




For Outline Landscaping Specification and Planting Schedule please refer to drawing 50137 08

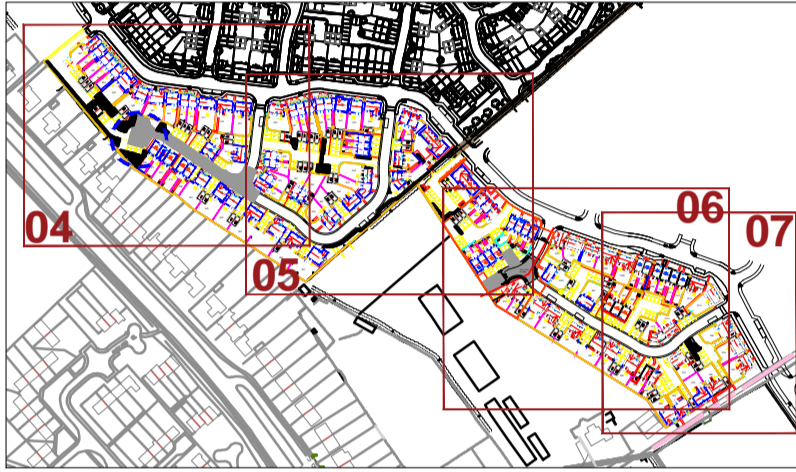

Architects - Project Managers - Quantity Surveyors
 130 New Walk
 Leicester, LE1 7JA
 Tel: 0116 204 5800, Fax: 0116 204 5801
 email: design@rg-p.co.uk, www.rgp.co.uk

Project:	A development at Longford Park, Banbury
Client:	Bovis Homes
Sheet title:	Planting Detail
Ref:	50137 / 05 Rev C
Scale:	1:250 @ A1
Date:	15-12-16
Drawn:	MAI
Checked:	SEC

All dimensions to be checked on site. Do not scale off drawing. This drawing is the copyright of the Architect, and not to be reproduced without their permission. Ordnance Survey map information reproduced with permission of HMSO Crown Copyright reserved. rgp Ltd. Trading as rgp.

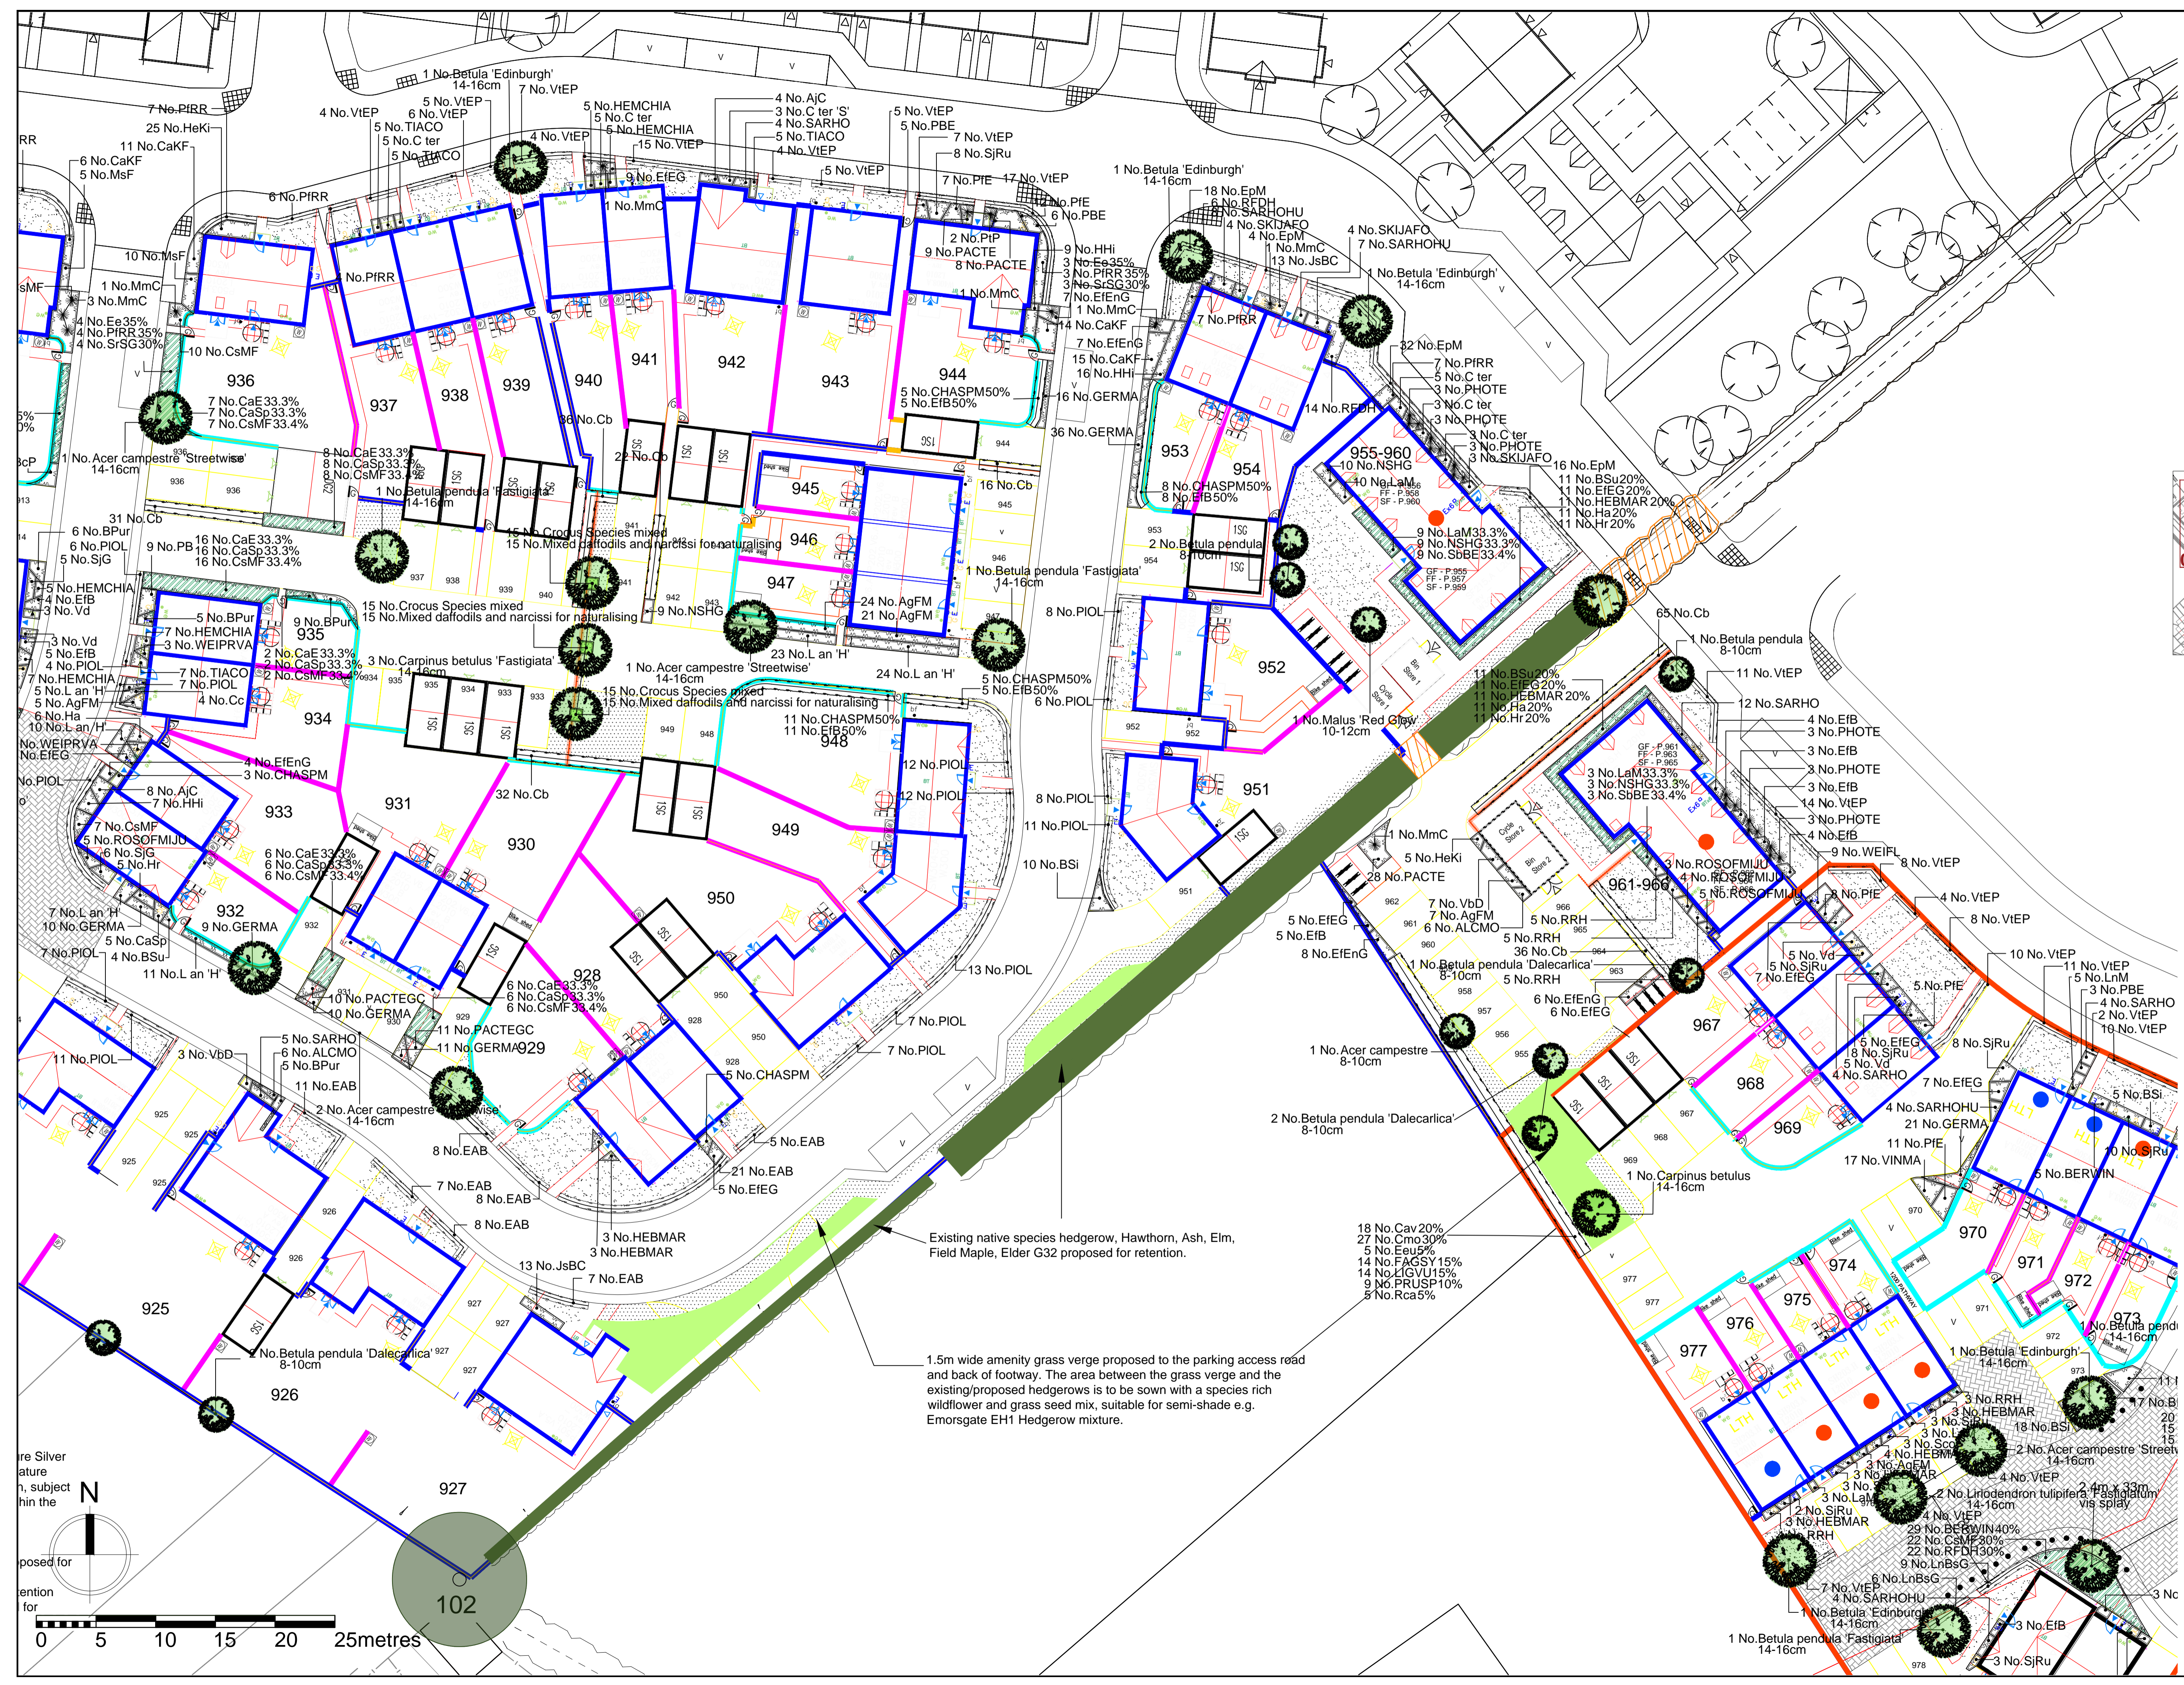

Existing native species hedgerow, Hawthorn, Ash, Elm, Field Maple, Elder G32 proposed for retention.

1.5m wide amenity grass verge proposed to the parking access road and back of footway. The area between the grass verge and the existing/proposed hedgerows is to be sown with a species rich wildflower and grass seed mix, suitable for semi-shade e.g. Emorsgate EH1 Hedgerow mixture.

