



Facing Brickwork (Marziale)



Standing Seam Rainscreen Cladding

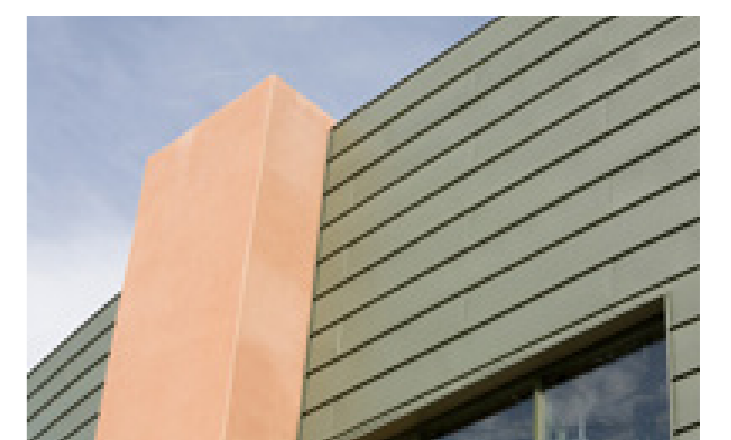

Facing Brickwork (Audley Red Mixture Stock)

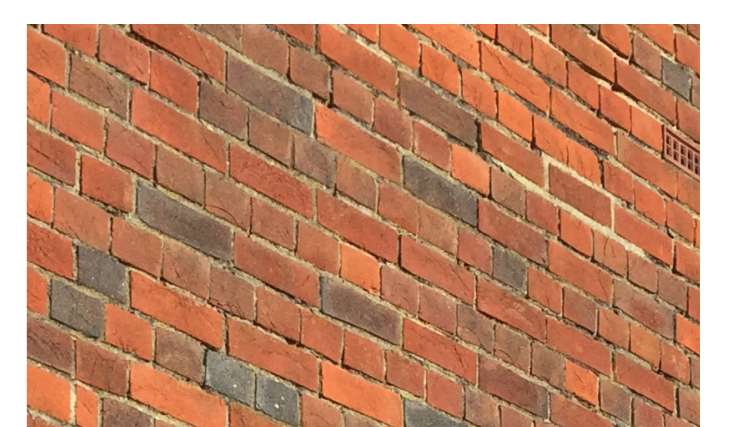

Reclaimed Brickwork



Window Frame (RAL 7016)

1.	Description: Facing Brickwork (Buff) Manufacturer: Wienerberger Specification: Marziale (102.5x65x 15mm)	5.	Description: Metal Standing Seam Rainscreen Cladding Manufacturer: VM Zinc Colour: Pigmento-Green	9.	Description: External Window Frames Manufacturer: Eurocell Specification: Modus Colour: RAL 7016 (Anthracite Grey)
2.	Description: Below DPC Engineering Brickwork Manufacturer: Wienerberger Specification: Staffordshire Smooth Blue (102.5x65x215mm)	6.	Description: Slate Roof Tiles Manufacturer: SIGA Slate (SIGA Trading Ltd.) Specification: 'SIGA 37' Natural Slate Colour: Blue Grey	10.	Description: External Door Frames Specification: PPC Aluminium Colour: RAL 7016 (Anthracite Grey)
3.	Description: Reclaimed Brickwork (to Match Existing) Manufacturer: N/A Specification: N/A	7.	Description: Reclaimed Slate Roof Tiles Manufacturer: N/A Specification: N/A	11.	Description: Curtain Walling/ Shop Frontages (Block A) Specification: PPC Aluminium Colour: RAL 8019 (Grey Brown)
4.	Description: Facing Brickwork (Red) Manufacturer: Ibstock Specification: Audley Red Mixture Stock	8.	Description: Single Ply Roof Membrane (Flat Roofs) Manufacturer: Sarnafil Specification: Lead Grey	12.	Description: Curtain Walling/ Shop Frontages (Block B) Specification: PPC Aluminium Colour: RAL 7016 (Anthracite Grey)
				13.	Description: Fascias, Soffits and Parapet Copings Specification: PPC Aluminium Colour: RAL 7016 (Anthracite Grey)