


Appendix C Junction Layouts



- NOTES
1. Do not scale from this drawing. All dimensions are in metres unless noted otherwise.
 2. All levels are in metres relative to Ordnance datum unless noted otherwise.
 3. All materials and workmanship will be as defined in the specification unless noted otherwise.
 4. This drawing has been based upon survey information supplied by Tower Surveys Ltd. and Royal HaskoningDHV cannot guarantee the accuracy of data.

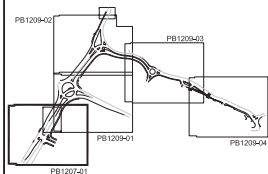

SHEET LOCATION PLAN

- KEY
- PROPOSED SITE LIMITS
 - PROPOSED KERBS / FOOTWAY EDGINGS
 - PROPOSED TACTILE PAVING - RED COLOUR
 - PROPOSED TACTILE PAVING - BUFF COLOUR
 - WORKS TO BE CONSTRUCTED UNDER SEPARATE S278 AGREEMENT (REFER TO DRAWING PB1209-GA-01-01)

REV	DATE	DESCRIPTION	BY	CHK	APP

REVISIONS

CLIENT

SCENIC LAND DEVELOPMENTS

PROJECT
BICESTER BUSINESS PARK

TITLE
GENERAL ARRANGEMENT PLAN
SHEET 1 OF 1



DRAWN	PK	CHECKED	RAS	APPROVED	RAS
DATE	13/11/13	SCALE	AS SHOWN	CLIENTS REP.	
DRAWING No.	PB1207-GA-01	REVISION	D7		

REFER TO DRAWING PB1209-GA-01-02

- EXISTING CARRIAGEWAY WIDENED TO ACCOMMODATE ADDITIONAL LANE

— EXISTING VEGETATION TO BE CUT
BACK TO PROVIDE BETTER VISIBILITY

BSTER BSTER AYL

EXISTING ROUNDABOUT MODIFIED
TO ACCOMMODATE NEW LAYOUT

EXISTING CARRIAGEWAY WIDENED
TO ACCOMMODATE NEW LANES

EXISTING CARRIAGEWAY WIDENED
TO ACCOMMODATE NEW LANES

PROPOSED SIGNAL CONTROLLED
CROSSING POINT

EXISTING SIGNAL CONTROLLED
CROSSING POINT REMOVED

← PROPOSED RETAINING STRUCTURE

SECRET


SEE INSET

REPRODUCED FROM ORDNANCE SURVEY MAPS WITH PERMISSION
FROM THE CONTROLLER OF HM STATIONERY OFFICE. CROWN
COPYRIGHT RESERVED. LICENCE No. 100023422 2007.







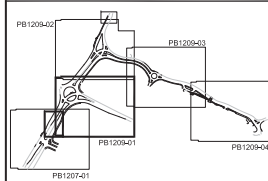


NOTES

1. Do not scale from this drawing. All dimensions are in metres unless noted otherwise.
2. All levels are in metres relative to Ordnance datum unless noted otherwise.
3. All materials and workmanship will be as defined in the specification unless noted otherwise.
4. This drawing has been based upon survey information supplied by Tower Surveys Ltd. and Royal HaskoningDHV cannot guarantee the accuracy of data.
5. For lower clearance schedule see Appendix 2/3.
6. All concrete areas within the site limits to be broken out by others.
7. All road markings within the site clearance area to be removed where proposed road marking conflicts with existing.
8. All existing covers and frames are to be raised/lowered to suit proposed levels.



SHEET LOCATION PLAN

KEY

-  HIGHWAY BOUNDARY
-  EXTENT OF S278 WORKS
- PROPOSED KERBS / FOOTWAY EDGINGS
-  PROPOSED TACTILE PAVING - RED COLOUR
-  PROPOSED TACTILE PAVING - BUFF COLOUR
-  PROPOSED RETAINING STRUCTURE
-  PROPOSED PEDESTRIAN GUARD RAILING
-  PROPOSED VEHICLE RESTRAINT SYSTEM WITH P1 TERMINALS

**NOT FOR
CONSTRUCTION**

REV	DATE	DESCRIPTION	BY	CHK	APP

REVIS
CLIENT

VALUE RETAIL.®

PROJE

BICESTER VILLAGE

TITLE

GENERAL ARRANGEMENT PLAN

SHEET 1 OF 4



DRAWN PK	CHECKED RAS	APPROVED RAM
-------------	----------------	-----------------


DATE JUL' 13	SCALE AT A0 1:250	CLIENTS REF.
-----------------	----------------------	--------------

DRAWING No.	REVISION


PB1209-GA-01-01	D9
-----------------	----

PB1209-GA-01-01

D9

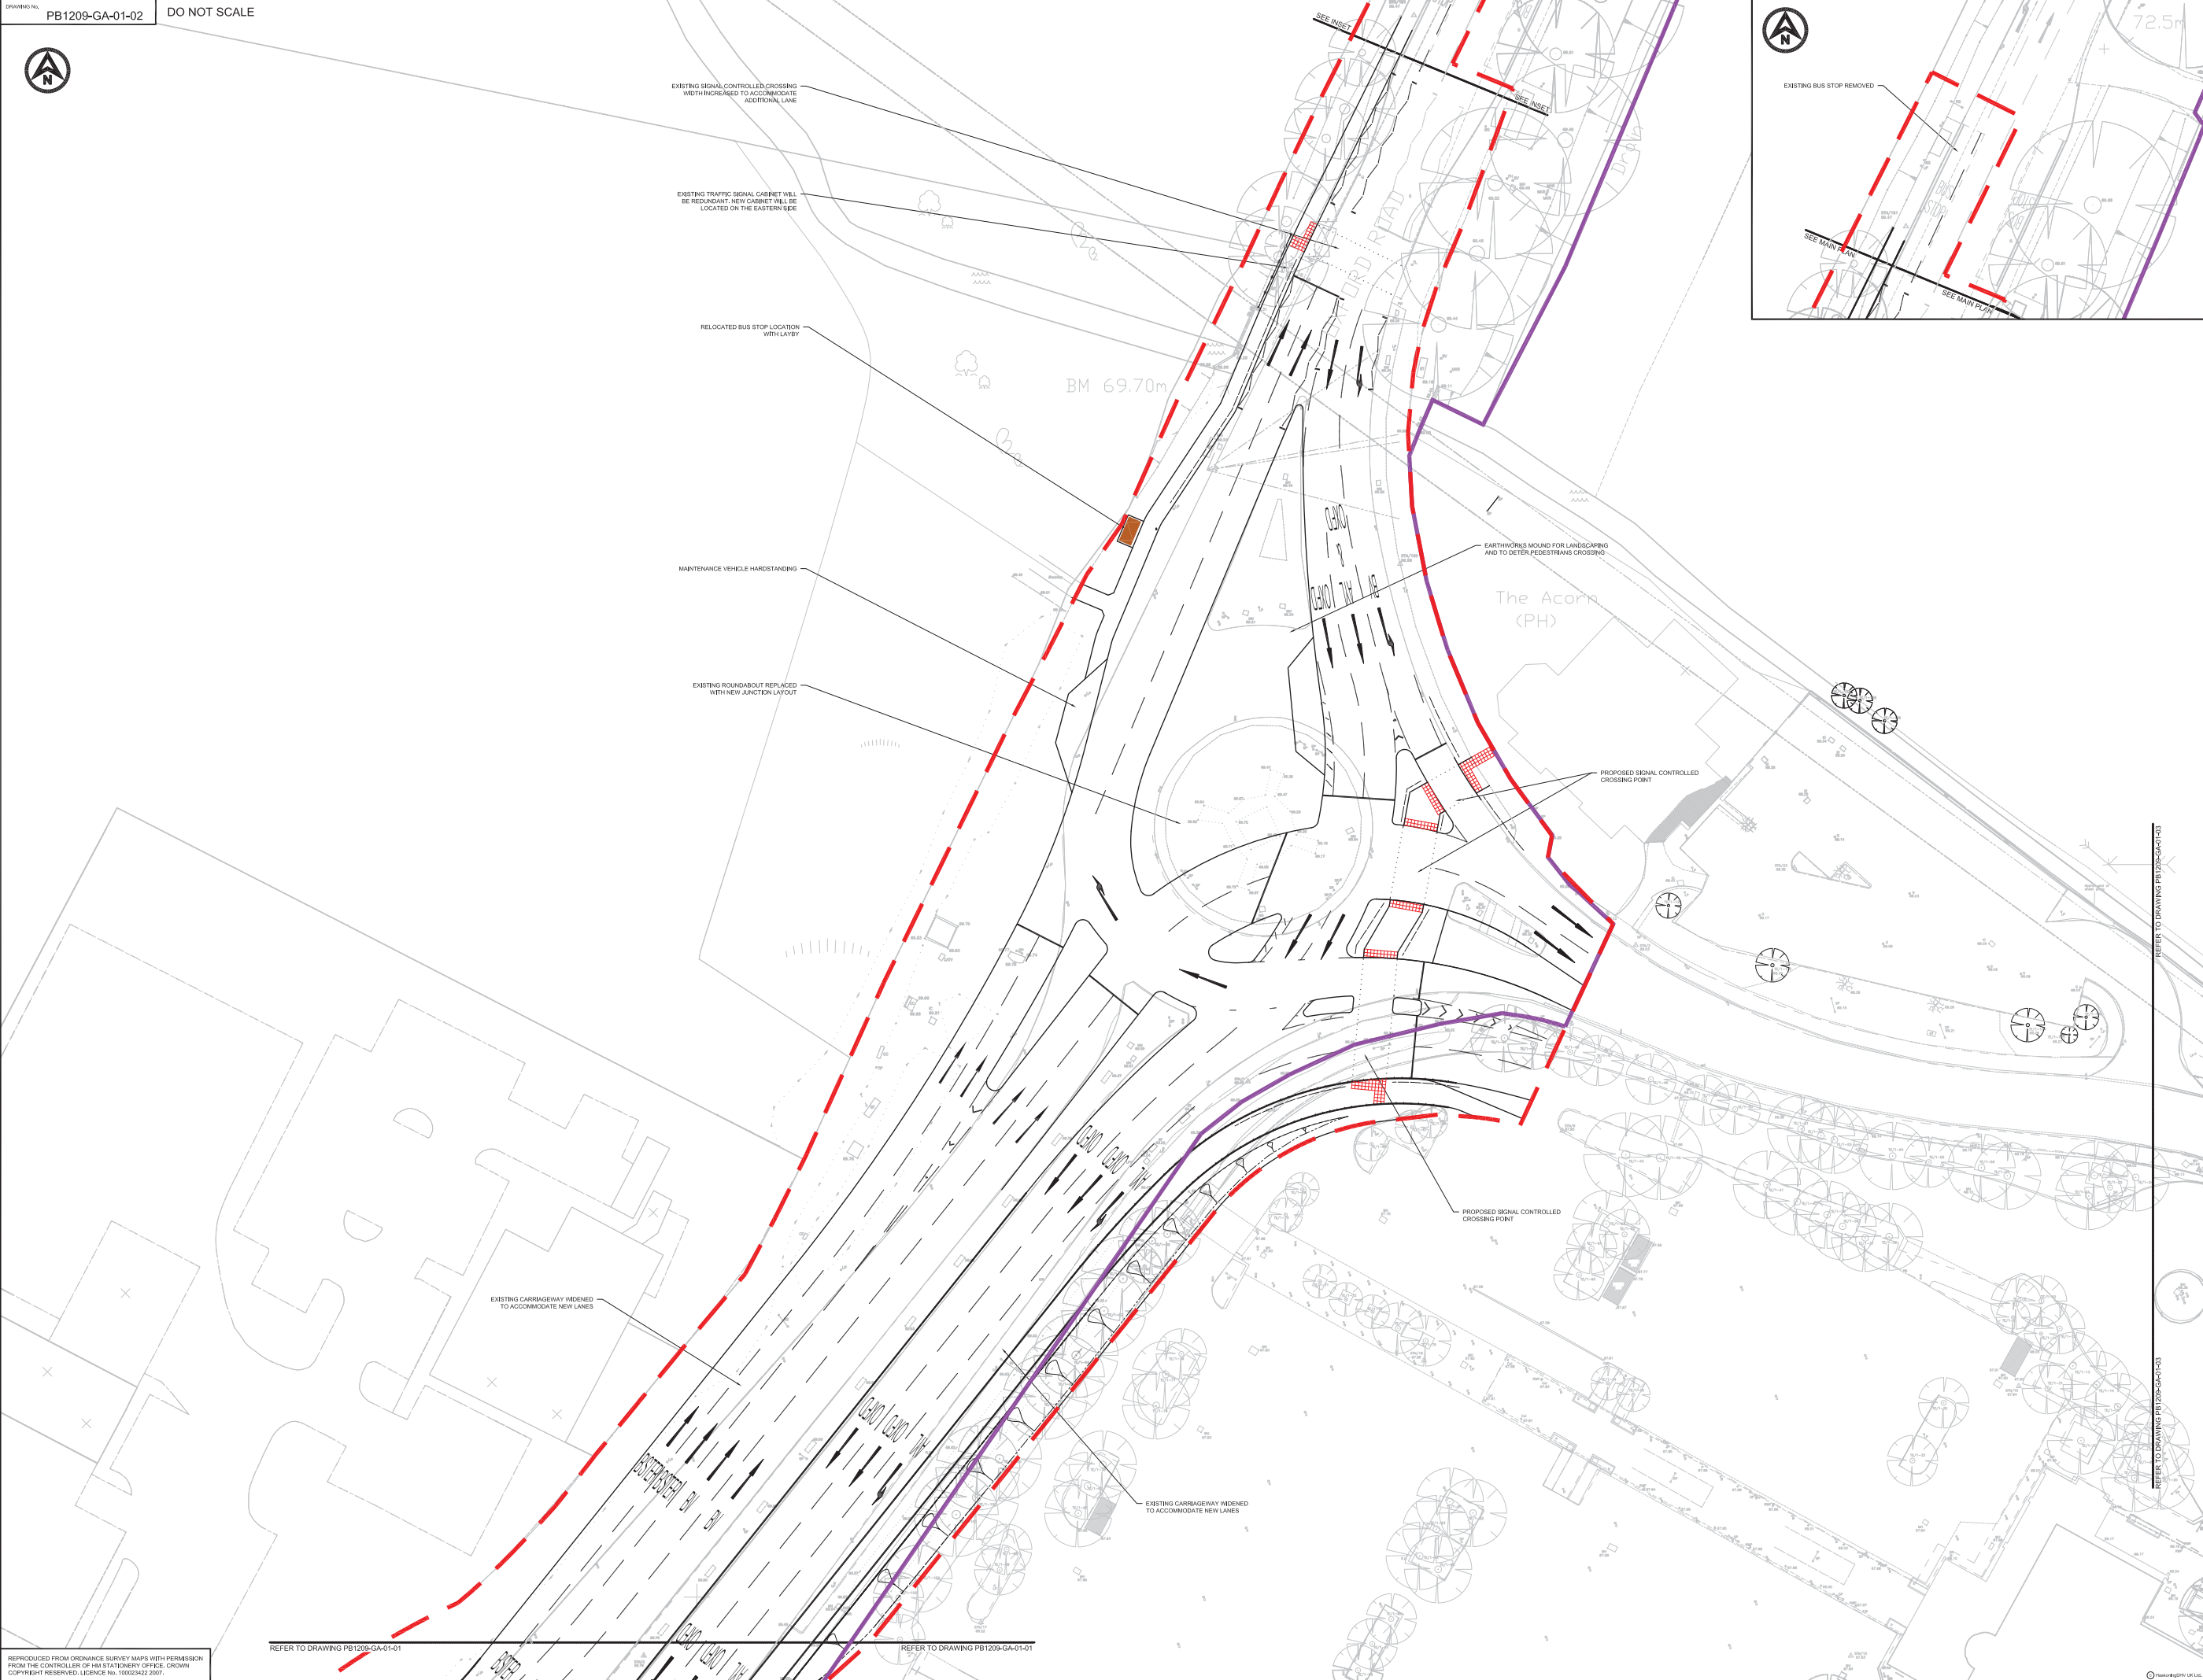

- NOTES
1. Do not scale from this drawing. All dimensions are in metres unless noted otherwise.
 2. All levels are in metres relative to Ordnance datum meanlyn unless noted otherwise.
 3. All materials and workmanship will be as defined in the specification unless noted otherwise.
 4. This drawing has been based upon survey information supplied by Tower Surveys Ltd. and Royal HaskoningDHV cannot guarantee the accuracy of data.

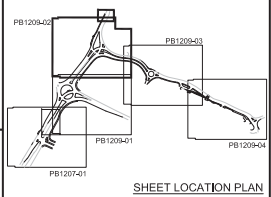

- KEY
- HIGHWAY BOUNDARY
 - - - EXTENT OF S27S WORKS
 - - - PROPOSED KERBS / FOOTWAY EDGINGS
 - ▤ PROPOSED TACTILE PAVING - RED COLOUR
 - ▥ PROPOSED TACTILE PAVING - BUFF COLOUR
 - ▧ PROPOSED RETAINING STRUCTURE
 - PROPOSED POST AND 4 RAIL TIMBER FENCE 1.2m HIGH
 - - - PROPOSED PEDESTRIAN GUARD RAILING

NOT FOR CONSTRUCTION

REV	DATE	DESCRIPTION	BY	CHK	APP


REVISIONS

CLIENT

VALUE RETAIL.


PROJECT
BICESTER VILLAGE

TITLE
GENERAL ARRANGEMENT PLAN
SHEET 2 OF 4

 **Royal HaskoningDHV**
Enhancing Society Together


DRAWN	JW	CHECKED	KK	APPROVED	
DATE	08.05.15	SCALE	AT A3	1:250	CLIENTS REP.
DRAWING NO.	PB1209-GA-01-02				REVISION
				D9	

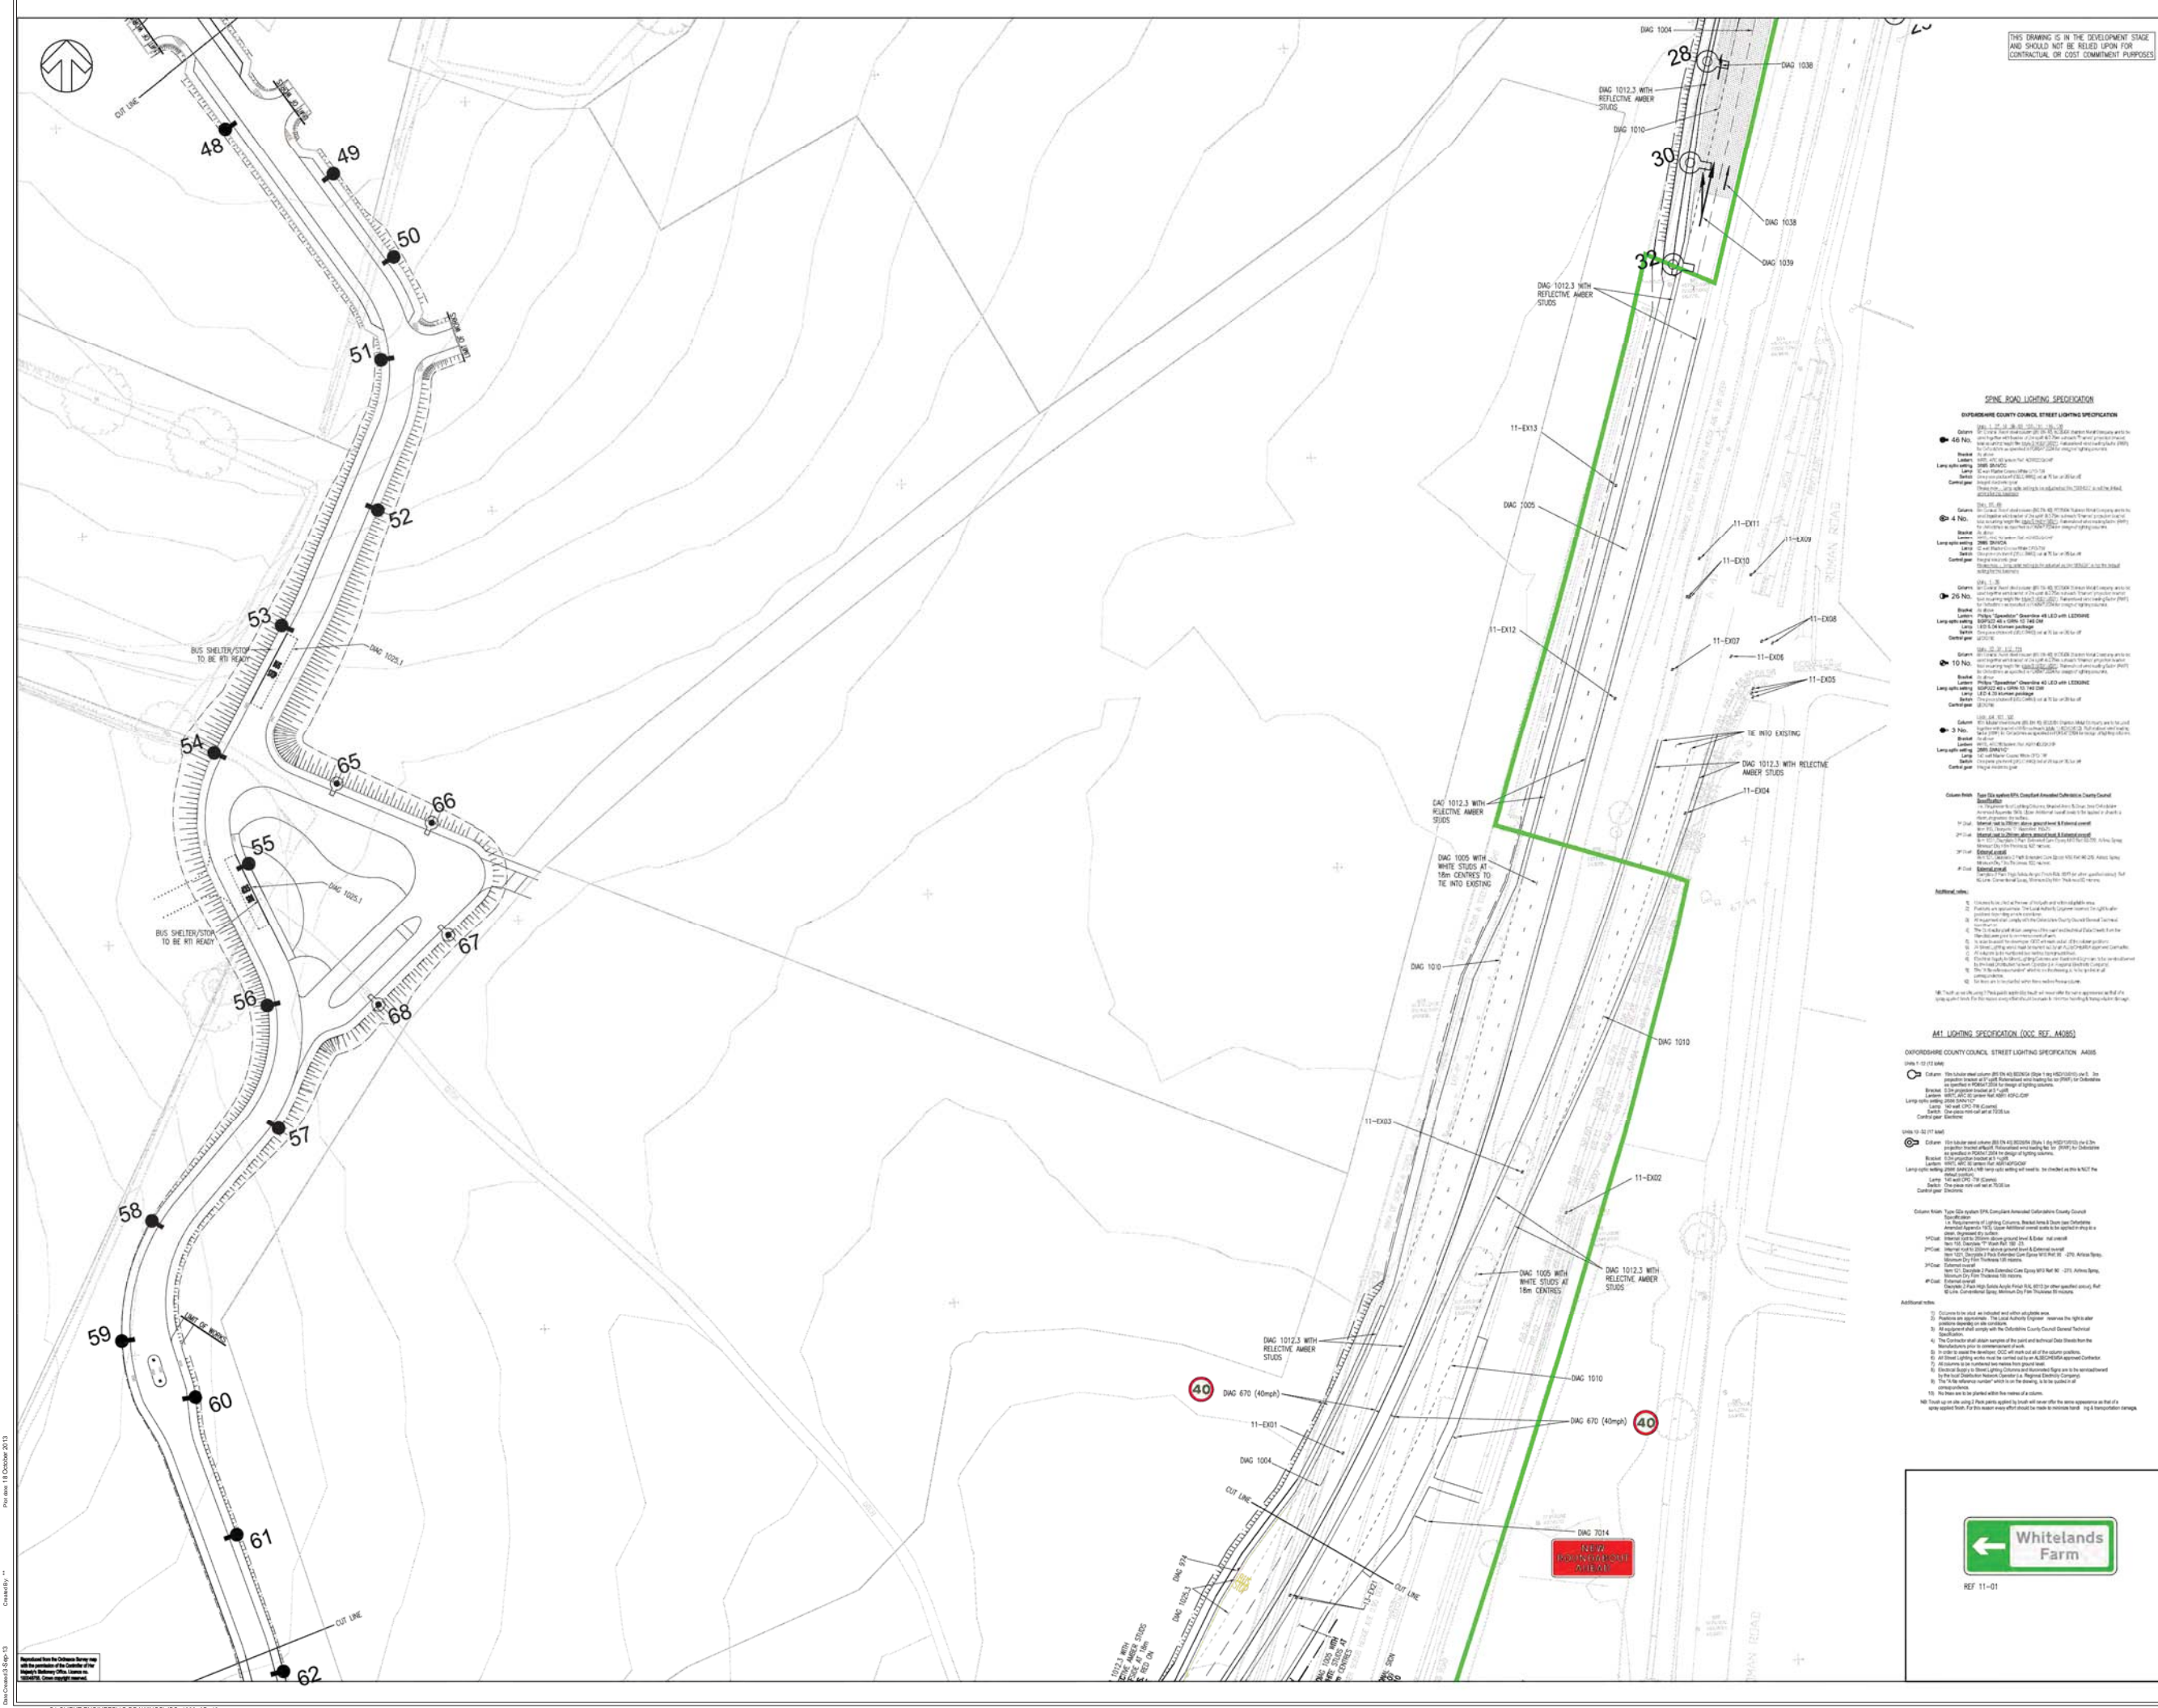

THIS DRAWING IS IN THE DEVELOPMENT STAGE
AND SHOULD NOT BE RELIED UPON FOR
CONTRACTUAL OR COST COMMITMENT PURPOSES


OXFORDSHIRE COUNTY COUNCIL STREET LIGHTING SPECIFICATION





AS-BUILT

Rev	By	Chd	Apprv	Date	Description

Client

COUNTRYSIDE PROPERTIES

J. Breheny Contractors Ltd.
Flordon Road, Creeting St. Mary,
Needham Market, Suffolk, IP6 8NH
Tel: 01449 720282 Fax: 01449 721593
Email: enquiry@breheny.co.uk
www.breheny.co.uk

Job Title: Whitlands farm
South West Bicester
Oxford

Drawing

Traffic Signal Junction
Lighting, Signs and Lines

Surveyed by: Date:

Drawn by: Date:

Checked by: Date:

Approved by: Date:

Drawing No. JBC/4300/AB/46 Revision

Drawing Scale: 1:500 Original Size A1

