


- Dimensions are in millimeters, unless stated otherwise.
- Scaling of this drawing is not recommended.
- It is the recipient's responsibility to print this document to the correct scale.
- All relevant drawings and specifications should be read in conjunction with this drawing.

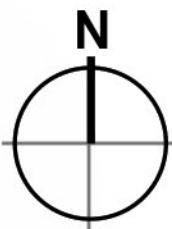

SCHEDULE OF ACCOMMODATION

PHASE IA	- 2.58 Acres (1.043 Ha)
PHASE IA Land to be Retained for Future Phase II Road Widening	- 0.02 Acres (0.01 Ha)
Total Area PHASE IA	- 2.58 Acres (1.044 Ha)

PHASE IB	- 6.56 Acres (2.65 Ha)
PHASE IB Land to be Retained for Future Phase II Road Widening	- .25 Acres (0.10 Ha)
Total Area PHASE IB	- 6.81 Acres (2.75 Ha)

TOTAL AREA	- 9.39 Acres (3.794 Ha)
------------	-------------------------

AREA PHASE II	- 37.6 Acres (15.22 Ha)
---------------	-------------------------

- PHASE IA
- PHASE IB
- LAND TO BE RETAINED
FOR PHASE II ROAD WIDENING
- Land Retained For the Future Phase II
Road Widening - 1.84Acres
- Not Part of Phase I Planning Application

rev | amendments | by | ckd | date

Bicester Gateway, Bicester
Phasing Plan - Phase 1&2



Newark Beacon Innovation Centre, Cafferata Way, Newark, Nottinghamshire NG24 2TN
t: +44 (0)1636 653027 f: +44 (0)1636 653010 e: info@umcarchitects.com

Drawing Status:	Planning
Drawn / Checked:	GW / GMc
Date:	12.12.2016
Scale:	1:1250 @ A1
Drawing no:	Revision:
16084 P106	P0

