


2 SIGNS REQUIRED




Scheme Ref.	Symmetry Park Bicester	Sign Ref.	PS01 & 17	Sign Height	100.0
Letter colour	WHITE	Background	RED	Width	985mm
Border	WHITE	Material	Class RA2 (12899-1:2007)	Height	975mm
Area	0.96m <sup>2</sup>	Mount Height	2300		

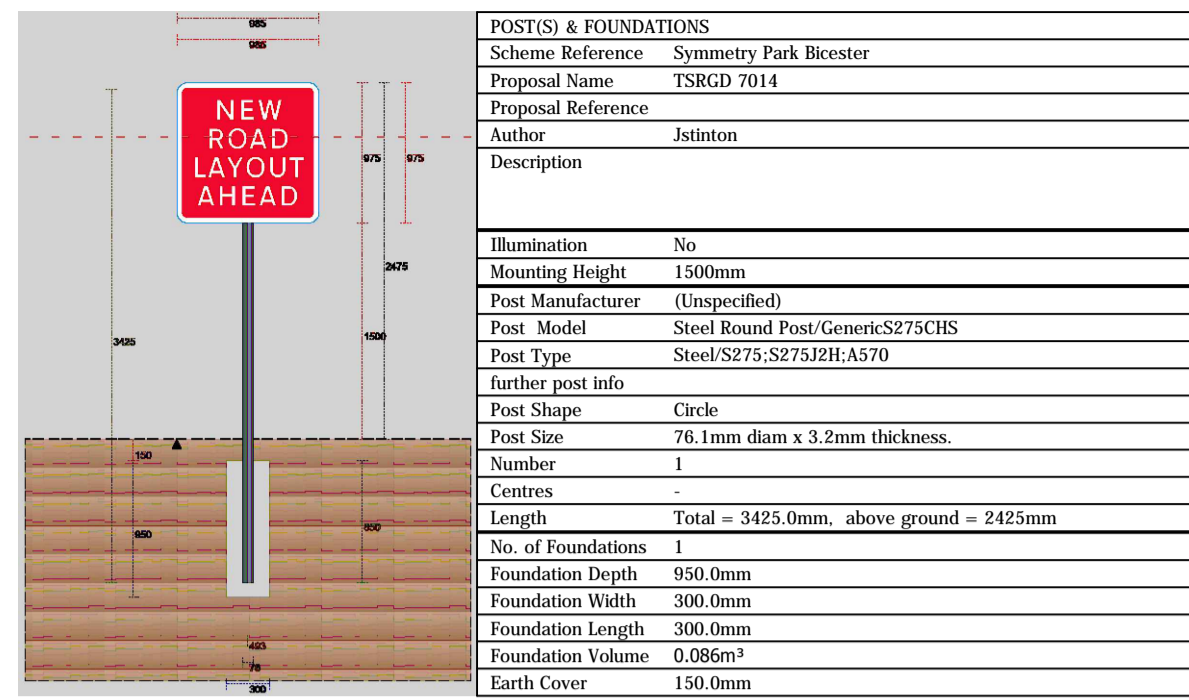


4 SIGNS REQUIRED




Sign Reference	PS02, 03, 36 & 38 (Terminal)
Height	600mm
Width	600mm
Area	0.28 m <sup>2</sup>
Material	Class RA2 (12899-1:2007)
Mount Height	2300

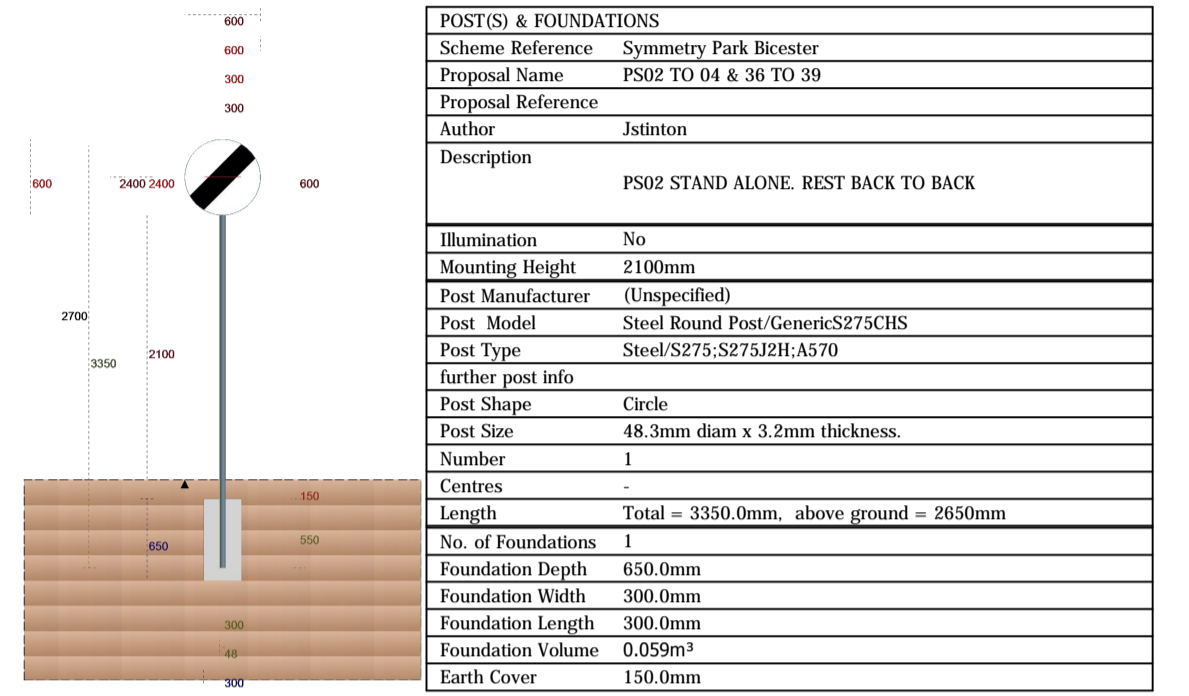

3 SIGNS REQUIRED

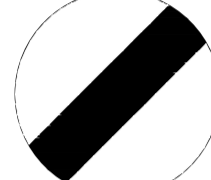

Sign Reference	PS04, 37 & 39 (Terminal)
Height	600mm
Width	600mm
Area	0.28 m <sup>2</sup>
Material	Class R3B Microprismatic
Mount Height	2300

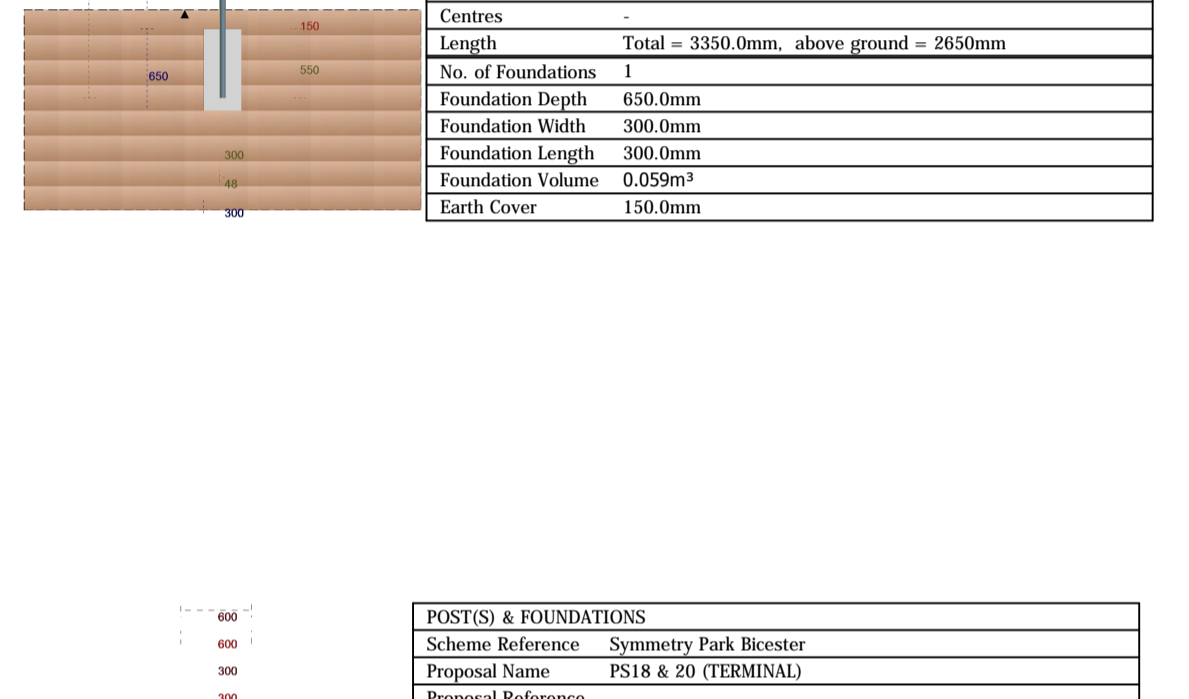


8 SIGNS REQUIRED




Sign Reference	PS18 & 20 (Terminal)
Height	600mm
Width	600mm
Area	0.28 m <sup>2</sup>
Material	Class RA2 (12899-1:2007)
Mount Height	2300


PS22 TO 25, 28 & 29 TO REPLACE EXISTING SIGNS. REUSE EXISTING POST AND FOUNDATION

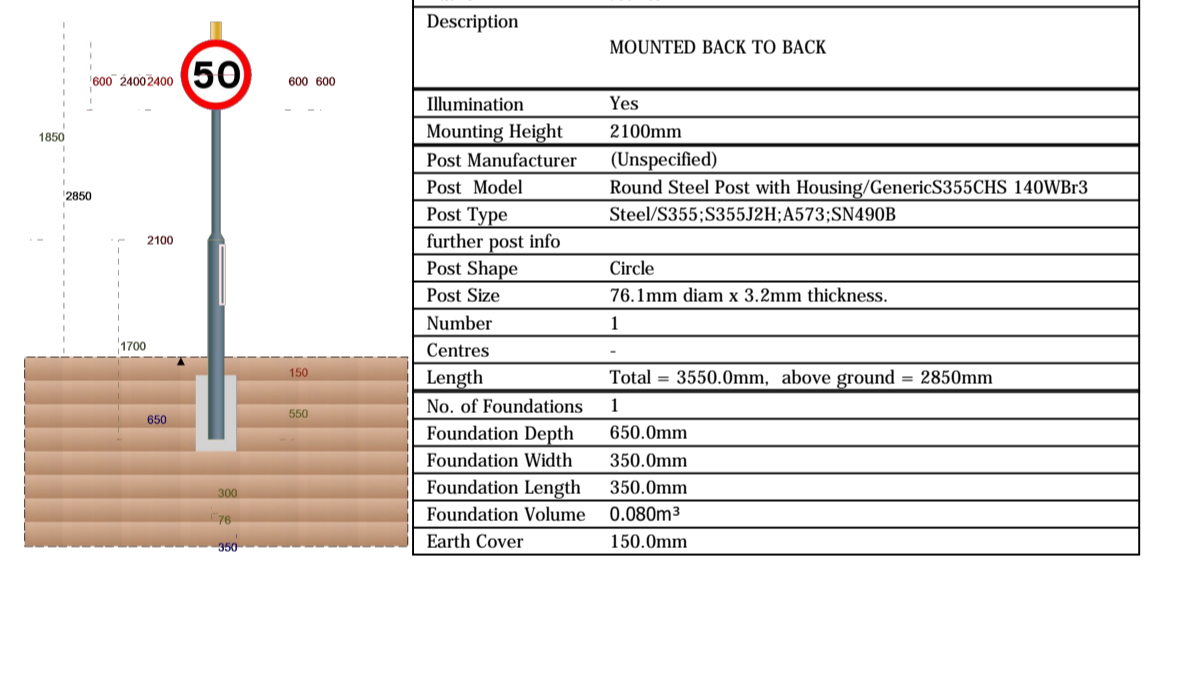


2 SIGNS REQUIRED

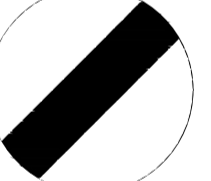


Sign Reference	PS19 & 21 (Terminal)
Height	600mm
Width	600mm
Area	0.28 m <sup>2</sup>
Material	Class R3B Microprismatic
Mount Height	2300

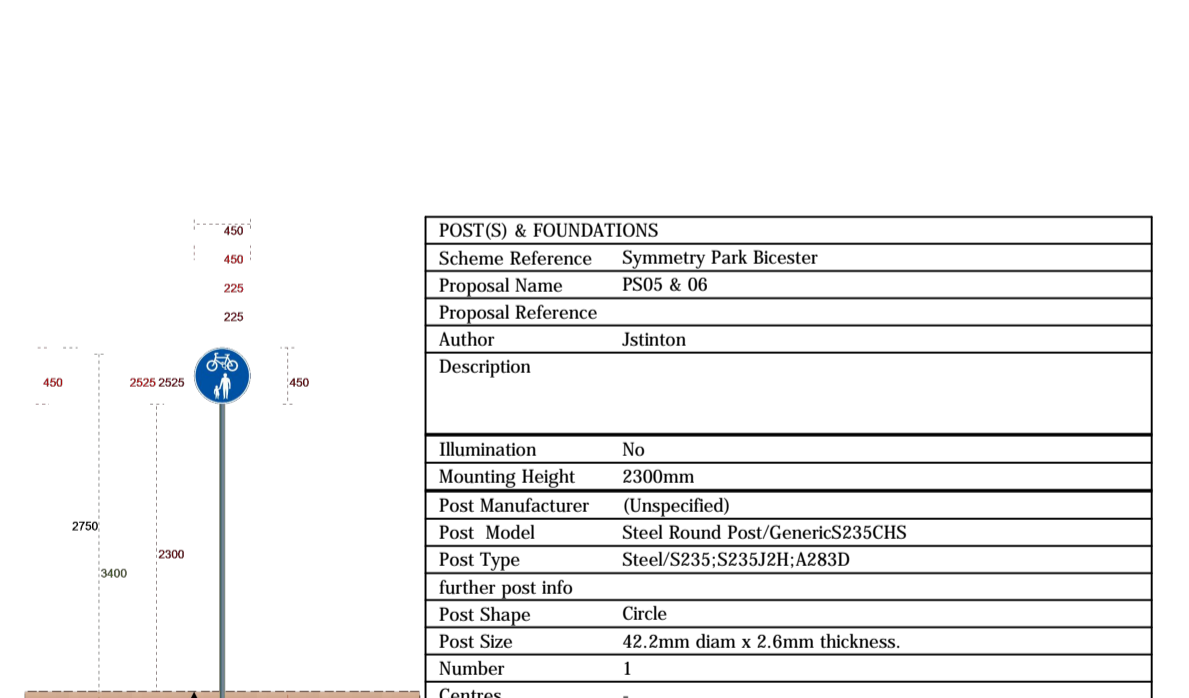

2 SIGNS REQUIRED

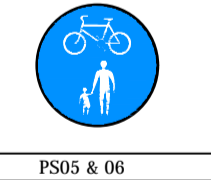


Sign Reference	PS05 & 06
Height	450mm
Width	450mm
Area	0.16 m <sup>2</sup>
Material	Class RA2 (12899-1:2007)
Mount Height	1500

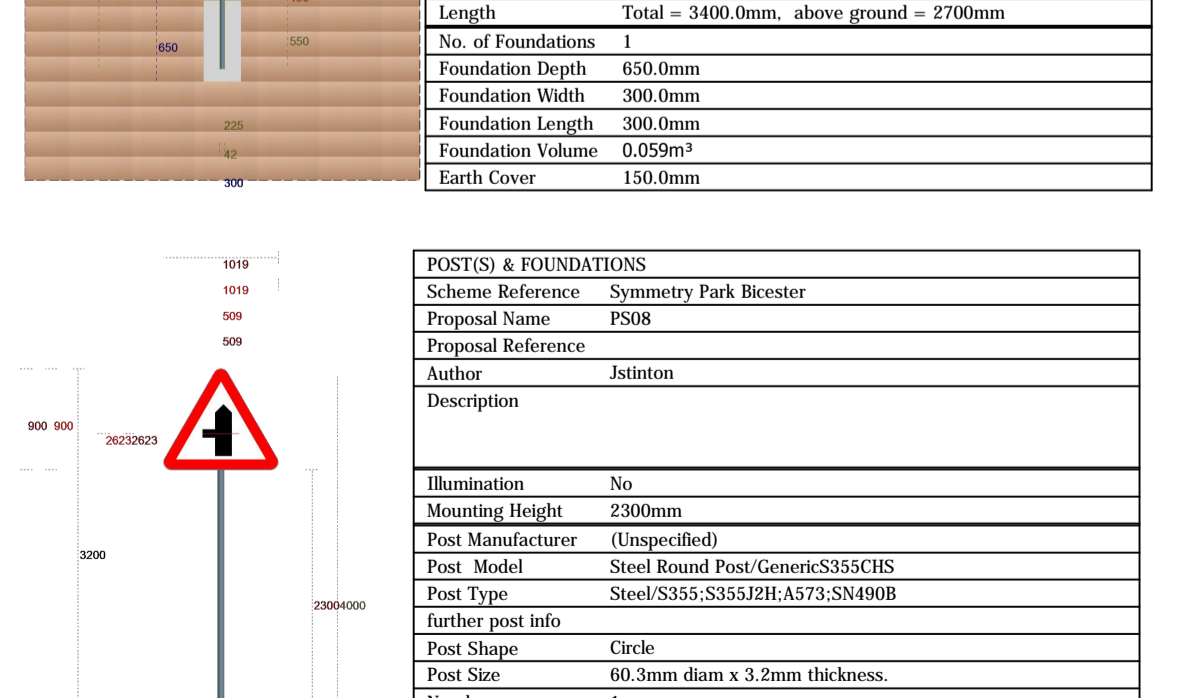

1 SIGN REQUIRED



Sign Reference	PS16
Height	900mm
Width	1018mm
Area	0.53 m <sup>2</sup>
Material	Class RA2 (12899-1:2007)
Mount Height	2300
* Area reduced for rounded corners.	

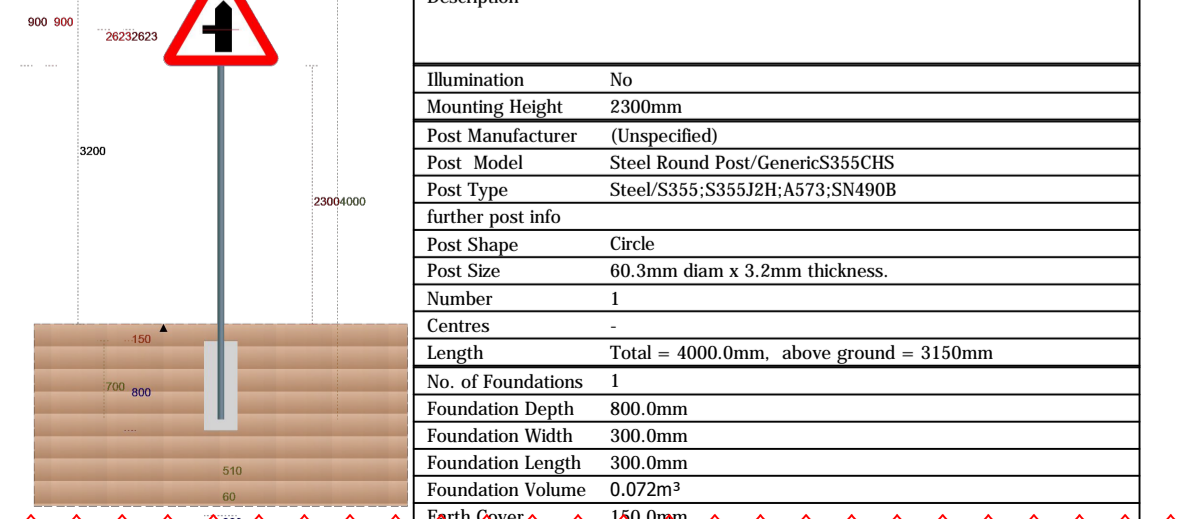


22 SIGNS REQUIRED



Sign Reference	PS09 & 10, 34 & 35, 40 TO 43, (Repeater)
Height	450mm
Width	450mm
Area	0.16 m <sup>2</sup>
Material	Class RA2 (12899-1:2007)
Mount Height	1500


PS26, 27, 30 TO 33 & 44 TO 51 REPLACING EXISTING SIGNS. REUSE EXISTING POST AND FOUNDATION.

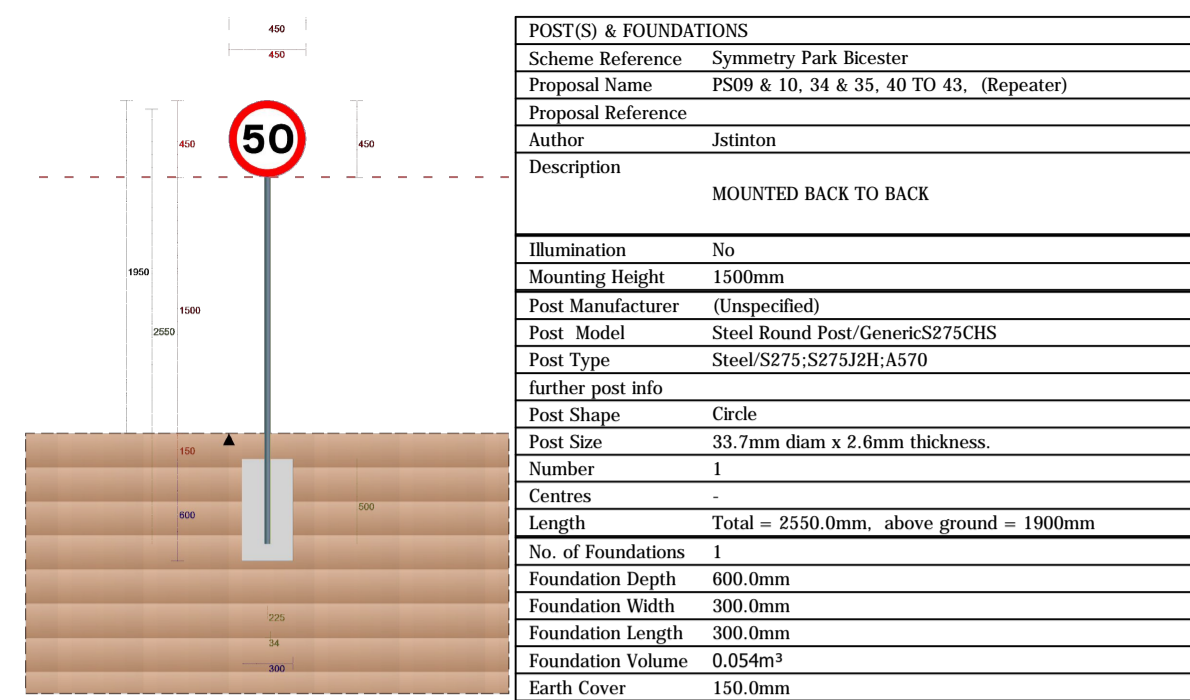

2 SIGNS REQUIRED




Sign Reference	PS11 & 12
Height	300mm
Width	300mm
Area	0.07 m <sup>2</sup>
Material	Class RA2 (12899-1:2007)
Mount Height	2300

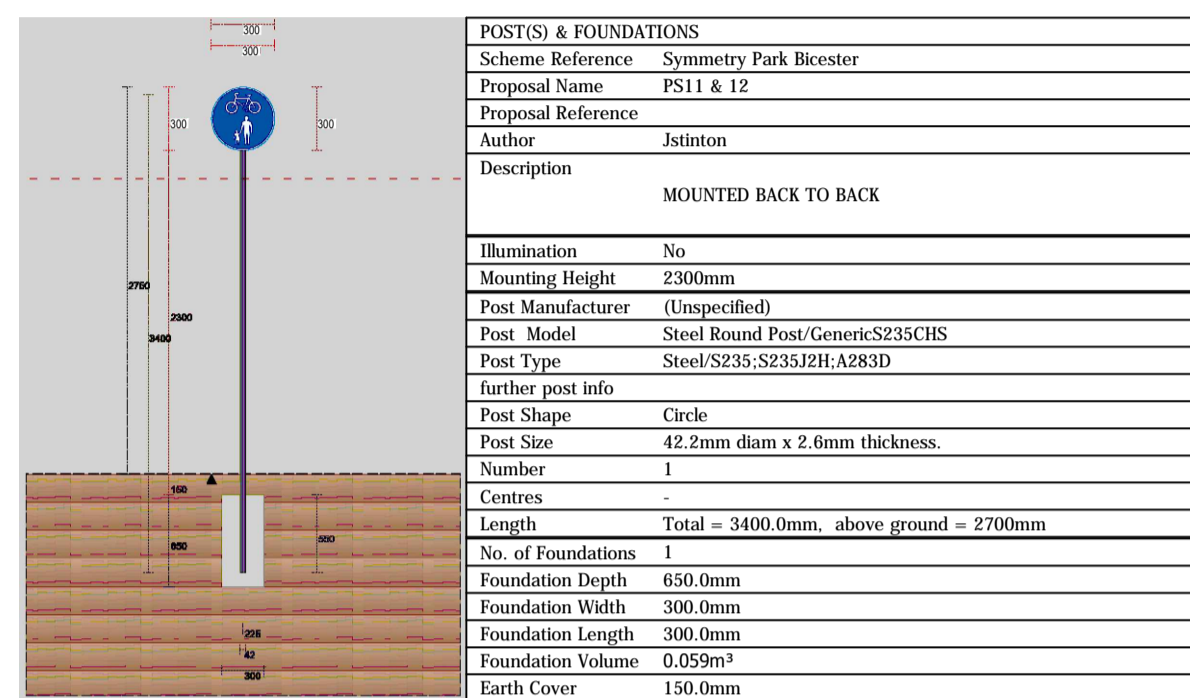

1 SIGN REQUIRED




Sign Reference	PS13
Height	600mm
Width	600mm
Area	0.28 m <sup>2</sup>
Material	Class RA2 (12899-1:2007)
Mount Height	2300

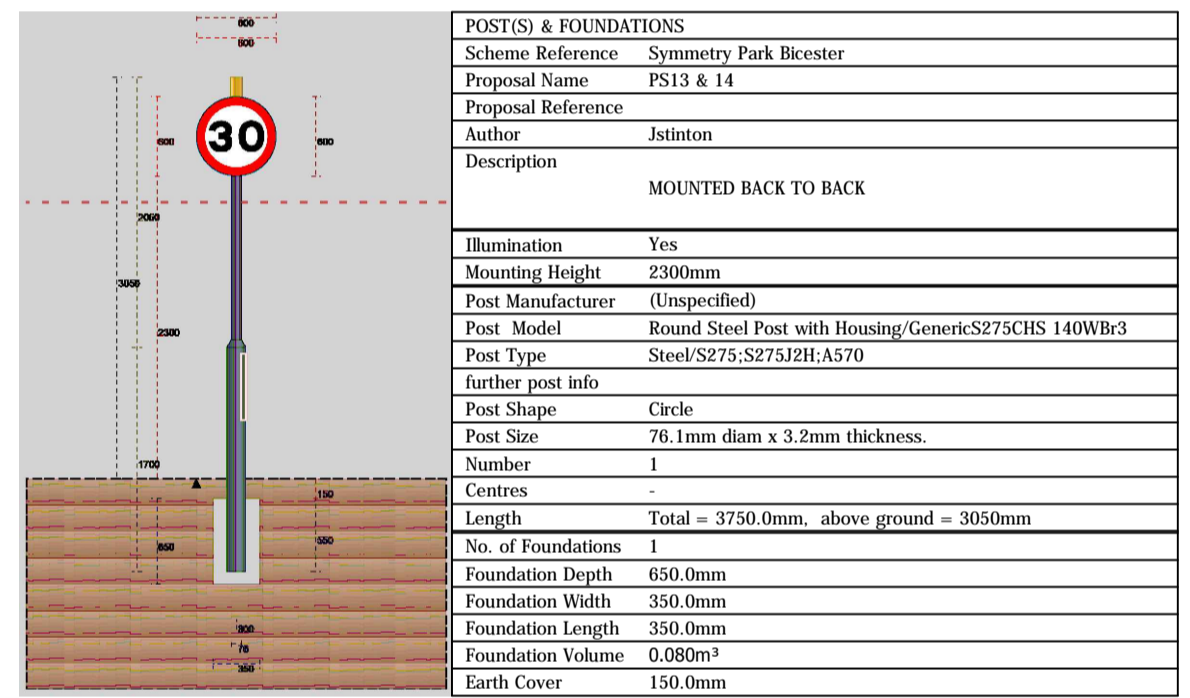

1 SIGN REQUIRED




Sign Reference	PS14
Height	600mm
Width	600mm
Area	0.28 m <sup>2</sup>
Material	Class RA2 (12899-1:2007)
Mount Height	2300

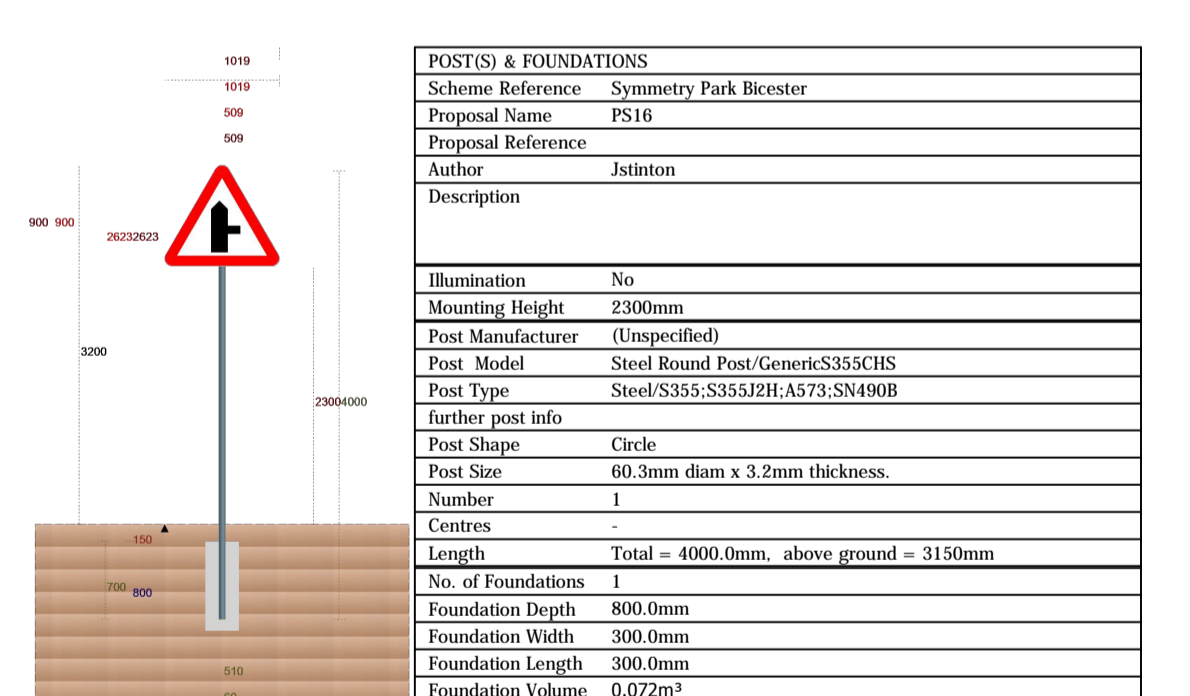

1 SIGN REQUIRED




Sign Reference	PS16
Height	1018mm
Width	0.53 m <sup>2</sup>
Material	Class RA2 (12899-1:2007)
Mount Height	2300
* Area reduced for rounded corners.	

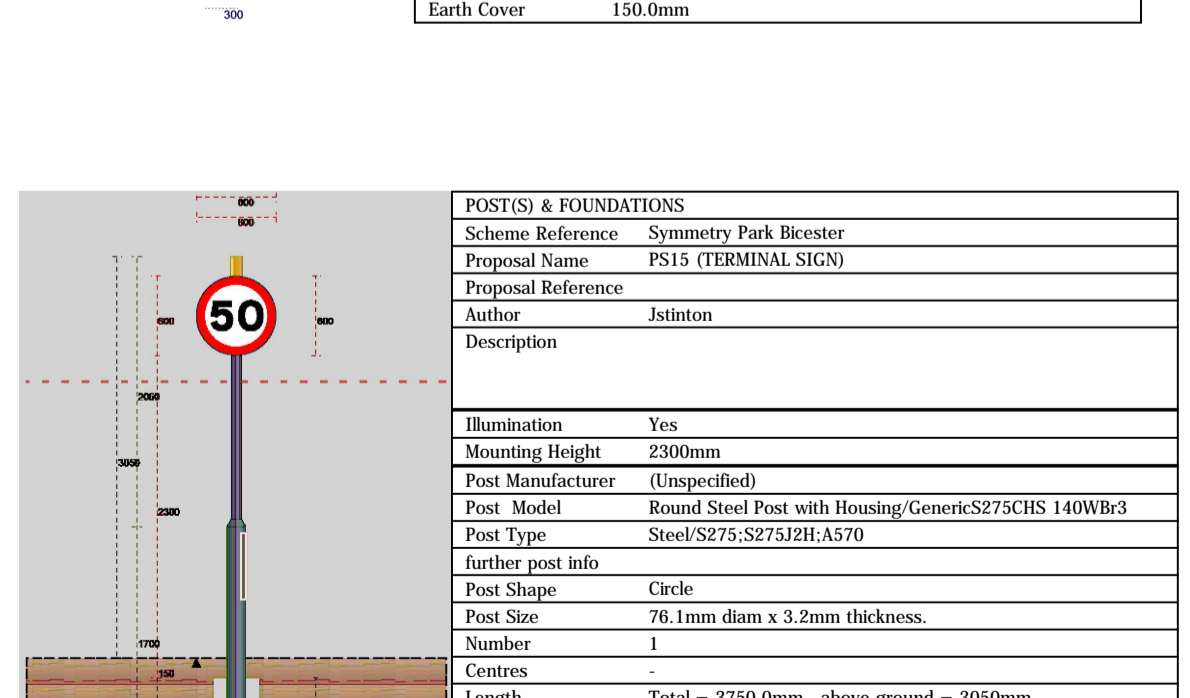

1 SIGN REQUIRED



Sign Reference	PS15 (Terminal)
Height	600mm
Width	600mm
Area	0.28 m <sup>2</sup>
Material	Class RA2 (12899-1:2007)
Mount Height	2300

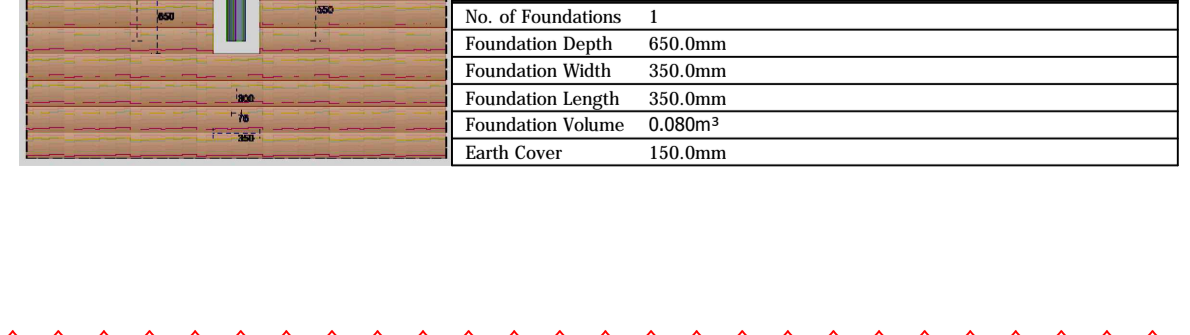

- NOTES:
- THIS DRAWING IS TO BE READ IN CONJUNCTION WITH ALL OTHER RELEVANT DOCUMENTATION.
  - DO NOT SCALE FROM THIS DRAWING, USE ONLY PRINTED DIMENSIONS.
  - ALL DIMENSIONS ARE IN MILLIMETRES, ALL CHAINAGES, LEVELS AND COORDINATES ARE IN METRES UNLESS DEFINED OTHERWISE.
  - THE CONTRACTOR SHALL CHECK ALL EXISTING DIMENSIONS AND LEVELS ON SITE AND REPORT ANY ANOMALIES TO THE ENGINEER.
  - THIS DRAWING IS TO BE READ IN CONJUNCTION WITH THE PROJECT HEALTH & SAFETY FILE FOR ANY IDENTIFIED POTENTIAL RISKS.
  - MARKED UP DRAWINGS ARE TO BE PROVIDED TO THE ENGINEER UPON COMPLETION TO ENABLE PRODUCTION OF 'AS BUILT' DRAWINGS IN ACCORDANCE WITH CONSTRUCTION (DESIGN & MANAGEMENT) 201