




- NOTES:**
- THIS DRAWING IS TO BE READ IN CONJUNCTION WITH ALL OTHER RELEVANT DOCUMENTATION.
 - DO NOT SCALE FROM THIS DRAWING, USE ONLY PRINTED DIMENSIONS.
 - ALL DIMENSIONS ARE IN METRES, ALL CHAINAGES, LEVELS AND COORDINATES ARE IN METRES UNLESS DEFINED OTHERWISE.
 - THE CONTRACTOR SHALL CHECK ALL EXISTING DIMENSIONS AND LEVELS ON SITE AND REPORT ANY ANOMALIES TO THE ENGINEER.
 - THIS DRAWING IS TO BE READ IN CONJUNCTION WITH THE PROJECT HEALTH & SAFETY FILE FOR ANY IDENTIFIED POTENTIAL RISKS.
 - 'MARKED UP' DRAWINGS ARE TO BE PROVIDED TO THE ENGINEER UPON COMPLETION TO ENABLE PRODUCTION OF 'AS BUILT' DRAWINGS IN ACCORDANCE WITH CONSTRUCTION (DESIGN & MANAGEMENT) 2015 REGULATIONS 22(4).
 - CARRIAGEWAY MARKINGS ARE TO BE LAID IN ACCORDANCE WITH 'THE TRAFFIC SIGNS REGULATIONS AND GENERAL DIRECTIONS 2002', 'THE TRAFFIC SIGNS (AMENDMENT) (NO.2) REGULATIONS AND GENERAL DIRECTIONS 2011' AND 'TRAFFIC SIGNS MANUAL' CHAPTERS 5 (2003).
 - PROPOSED AND REFRESHED MARKINGS ARE TO TIE INTO EXISTING MARKINGS WHERE APPROPRIATE.
 - ANY CARRIAGEWAY MARKINGS DISPLACED BY WORKS AND DO NOT CONFLICT WITH PROPOSALS SHALL BE REINSTATED.
 - IT IS THE CONTRACTORS RESPONSIBILITY TO ENSURE THAT WORKS ARE IN ACCORDANCE TO THE LATEST REVISION SCHEME AND STANDARD DETAIL DRAWINGS.
 - EXTENT OF CARRIAGEWAY MARKINGS TO BE AGREED WITH THE ENGINEER ON SITE.
 - ANY EXISTING CARRIAGEWAY MARKINGS THAT CONFLICT WITH THE PROPOSALS ARE TO BE REMOVED USING THE BCC APPROVED METHOD. REFER TO SITE CLEARANCE DRAWING 365355-2002-0200.

KEY:

- EXISTING HIGHWAY BOUNDARY
- PROPOSED S278 WORKS BOUNDARY
- - - HB2 KERB 125 UPSTAND
- - - EF EDGING KERB

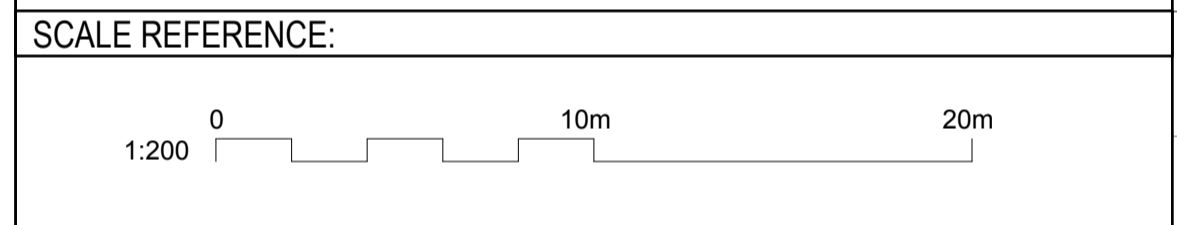

- XREFS:**
- x- OS + topo
 - x- topo
 - x- site boundary
 - x- on line bus rd mkg
 - x- on line bus
 - x-PBA-S278 Boundary_On-line Bus Stops
 - db symmetry.PNG

Mark	Revision	Date	Drawn	Chkd	Appd

Drawing Issue Status

PRELIMINARY

**SYMMETRY PARK, BICESTER
ZONE 1
PROPOSED ON LINE BUS STOP
PROPOSED KERBING LAYOUT**

Client

dbsymmetry

pba peterbrett

Offices throughout the UK and Europe
www.peterbrett.com
Peter Brett Associates LLP
BIRMINGHAM
Tel: 0121 633 2900

Date of 1st Issue	Designed	Drawn
23.09.16	SAB	SAB
A1 Scale	Checked	Approved
1:200	AF	AF
Drawing Number	Revision	
32765-2004-1120	-	

Granary Cottage

**PRELIMINARY DRAWING:
THIS DRAWING IS FOR PRELIMINARY PURPOSES ONLY AND MUST NOT
BE READ AS A CONSTRUCTION ISSUE.
IT INDICATES DESIGN INTENT ONLY AND IS SUBJECT TO AMENDMENT
DURING DESIGN DEVELOPMENT.**

Reproduced from based upon Ordnance Survey material with the permission of Ordnance Survey © on behalf of The Controller of Her Majesty's Stationery Office. © Crown Copyright. Unauthorised reproduction infringes Crown Copyright and may lead to prosecution or civil proceedings. Licence No. 100022432 Year of Publication 2016 Owner/Purchaser of Mapping PBA