


TECHNICAL APPROVAL DRAWING:
 THIS DRAWING IS ISSUED FOR TECHNICAL APPROVAL AND MUST NOT
 BE READ AS A CONSTRUCTION ISSUE.
 IT INDICATES DESIGN INTENT ONLY AND IS SUBJECT TO AMENDMENT
 PRIOR TO CONSTRUCTION ISSUE.

- NOTES:**
- THIS DRAWING IS TO BE READ IN CONJUNCTION WITH ALL OTHER RELEVANT DOCUMENTATION.
 - DO NOT SCALE FROM THIS DRAWING, USE ONLY PRINTED DIMENSIONS.
 - ALL DIMENSIONS ARE IN MILLIMETRES, ALL CHAINAGES, LEVELS AND COORDINATES ARE IN METRES UNLESS DEFINED OTHERWISE.
 - THE CONTRACTOR SHALL CHECK ALL EXISTING DIMENSIONS AND LEVELS ON SITE AND REPORT ANY ANOMALIES TO THE ENGINEER.
 - THIS DRAWING IS TO BE READ IN CONJUNCTION WITH THE PROJECT HEALTH & SAFETY FILE FOR ANY IDENTIFIED POTENTIAL RISKS.
 - 'MARKED UP' DRAWINGS ARE TO BE PROVIDED TO THE ENGINEER UPON COMPLETION TO ENABLE PRODUCTION OF 'AS BUILT' DRAWINGS IN ACCORDANCE WITH CONSTRUCTION (DESIGN & MANAGEMENT) 2015 REGULATIONS 22(J).
 - FOR DETAILS OF ON-PLOT DESIGN, REFER TO HYDROCK DRAWINGS.

- KEY:**
- EXISTING HIGHWAY BOUNDARY
 - PROPOSED HIGHWAY BOUNDARY
 - HB2 KERB 125 UPSTAND
 - EF EDGING KERB
 - BN BULLNOSED KERB (LAID FLUSH)
 - 45° SPLAY KERB
 - PROPOSED S278 WORKS BOUNDARY
 - DROPPED KERB
 - TRANSITION KERB

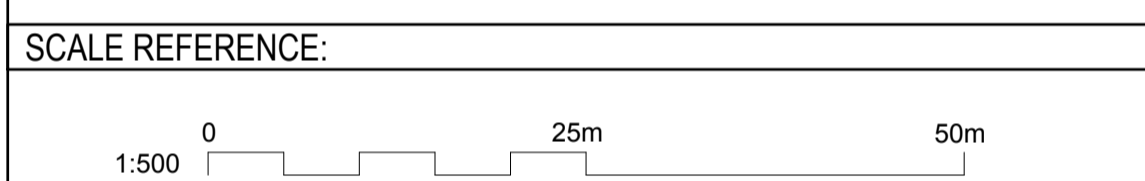

- XREFS:**
- x-1990
 - x-c-highway alignment
 - x- OS map
 - x- highway boundary
 - x- site boundary_Zones 1 & 2
 - x-c-proposed kerbing layout
 - x-c-proposed highway boundary
 - x- site access_ghost island_Rev A
 - x- S278 works boundary
 - x - Proposed Masterplan(ACAD) Grey
 - db symmetry.PNG

E	LAYOUT UPDATED	09.03.17	JSt	AF	AF
D	HIGHWAY BOUNDARY UPDATED	20.02.17	SB	AF	AF
C	UPDATED HIGHWAY BOUNDARY & MASTERPLAN	23.09.16	OE	AF	AF
B	UPDATED TO SUIT AMENDMENTS FROM RSA STAGE 2.	18.07.16	SAB	AF	AF
A	JUNCTION REVISED	10.06.16	FO	EJT	EJT
Mark	Revision	Date	Drawn	Chkd	Appd

SCALING NOTE: Do not scale from this drawing. If in doubt, ask.
 UTILITIES NOTE: The position of any existing public or private sewers, utility services, plant or apparatus shown on this drawing is believed to be correct, but no warranty to this is expressed or implied. Other such plant or apparatus may also be present but not shown. The Contractor is therefore advised to undertake his own investigation where the presence of any existing sewers, services, plant or apparatus may affect his operations.

Drawing Issue Status **FOR APPROVAL**

**SYMMETRY PARK, BICESTER
 SECTION 278 APPLICATION
 PROPOSED KERBING LAYOUT**

Client

db symmetry

pba peterbrett
 Offices throughout the UK and Europe
www.peterbrett.com
 © Peter Brett Associates LLP
 BIRMINGHAM
 Tel: 0121 633 2900

Date of 1st Issue	Designed	Drawn
31.05.16	SAB	SAB
A1 Scale	Checked	Approved
1:500	AF	AF
Drawing Number	Revision	
32765-2004-1100	E	

Reproduced from/based upon Ordnance Survey material with the permission of Ordnance Survey © on behalf of The Controller of Her Majesty's Stationery Office. © Crown Copyright. Unauthorised reproduction infringes Crown Copyright and may lead to prosecution or civil proceedings. Licence No. 100022432 Year of Publication: 2015 Owner/Purchaser of Mapping: PBA