

- NOTES:**
- THIS DRAWING IS TO BE READ IN CONJUNCTION WITH ALL OTHER RELEVANT DOCUMENTATION.
 - DO NOT SCALE FROM THIS DRAWING, USE ONLY PRINTED DIMENSIONS.
 - ALL DIMENSIONS ARE IN METRES, ALL CHAINAGES, LEVELS AND COORDINATES ARE IN METRES UNLESS DEFINED OTHERWISE.
 - THE CONTRACTOR SHALL CHECK ALL EXISTING DIMENSIONS AND LEVELS ON SITE AND REPORT ANY ANOMALIES TO THE ENGINEER.
 - THIS DRAWING IS TO BE READ IN CONJUNCTION WITH THE PROJECT HEALTH & SAFETY FILE FOR ANY IDENTIFIED POTENTIAL RISKS.
 - 'MARKED UP' DRAWINGS ARE TO BE PROVIDED TO THE ENGINEER UPON COMPLETION TO ENABLE PRODUCTION OF 'AS BUILT' DRAWINGS IN ACCORDANCE WITH CONSTRUCTION (DESIGN & MANAGEMENT) 2015 REGULATIONS 22(J).

- KEY:**
- EXISTING HIGHWAY BOUNDARY
 - PROPOSED S278 WORKS BOUNDARY




SCALE REFERENCE:

1:200

XREFS:

- OS + topo
- x- topo
- x- site boundary
- x- on line bus rd mkg
- x- on line bus
- x-PBA-S278 Boundary_On-line Bus Stops
- db symmetry.PNG

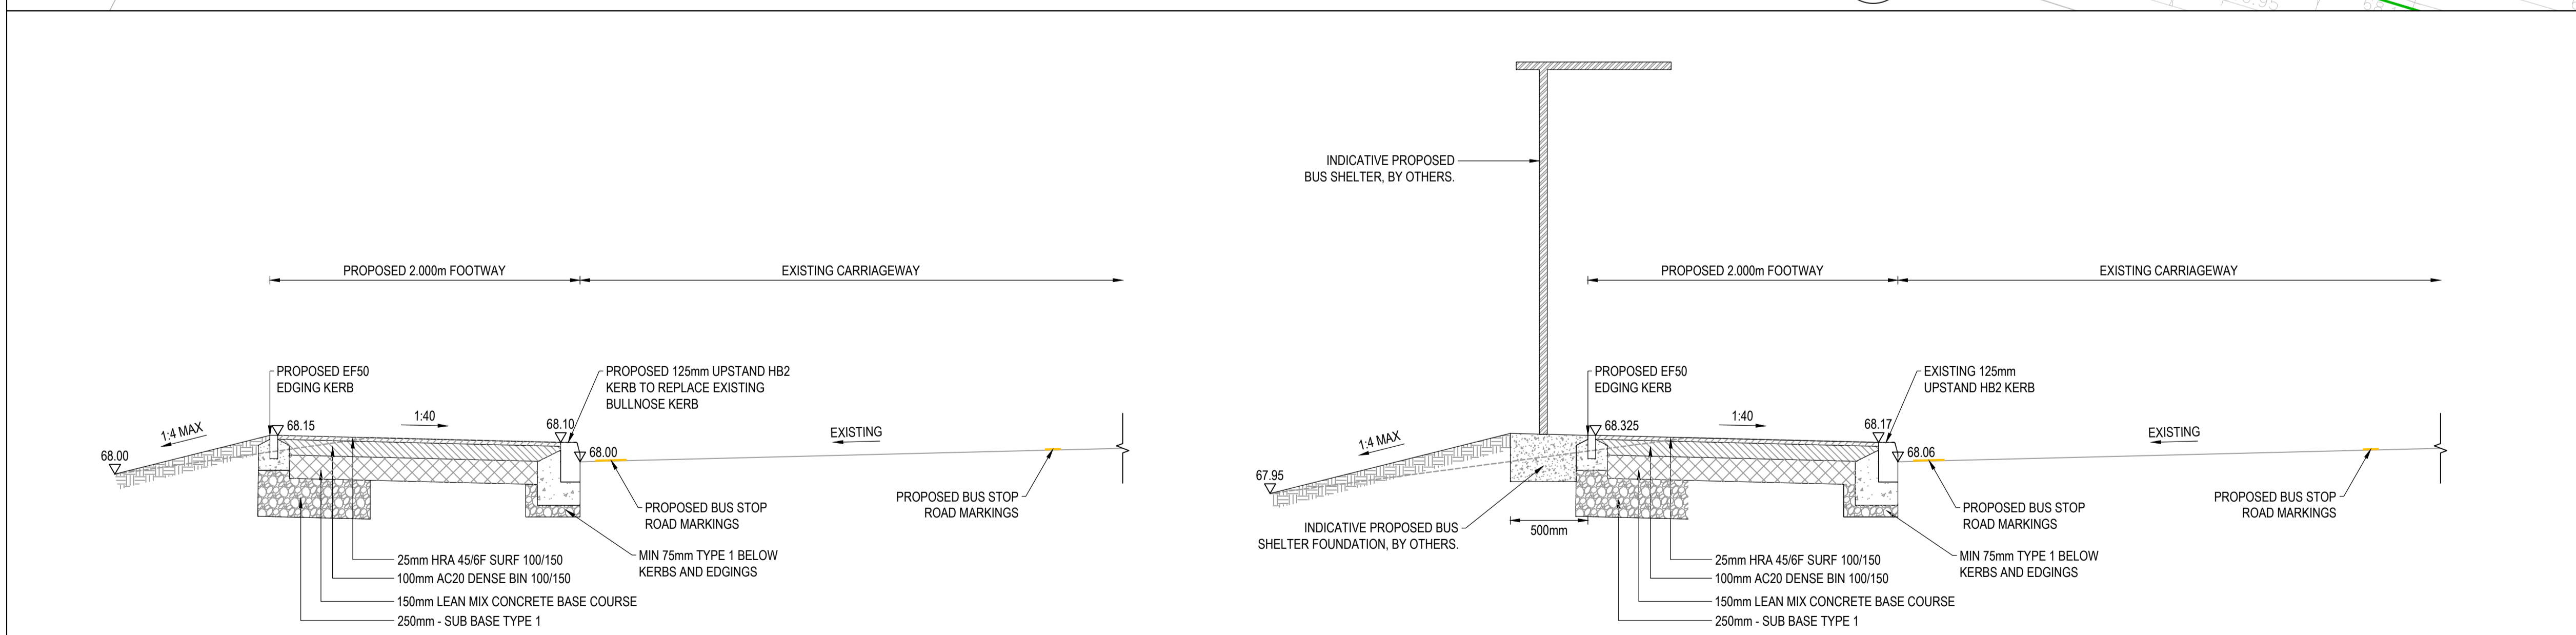

SECTION A - A
TYPICAL CROSS SECTION THROUGH PROPOSED ON-LINE BUS STOP AND EXISTING CARRIAGE WAY.
SCALE 1:25

SECTION B - B
TYPICAL CROSS SECTION THROUGH PROPOSED ON-LINE BUS STOP AND EXISTING CARRIAGE WAY.
SCALE 1:25

Mark	Revision	Date	Drawn	Chkd	Appd
A	LEAN MIX CONCRETE BASE COURSE ADDED TO SURFACING	20.02.17	SB	AF	AF

SCALING NOTE: Do not scale from this drawing. If in doubt, ask.
UTILITIES NOTE: The position of any existing public or private sewers, utility services, plant or apparatus shown on this drawing is believed to be correct, but no warranty to this is expressed or implied. Other such plant or apparatus may also be present but not shown. The Contractor is therefore advised to undertake his own investigation where the presence of any existing sewers, services, plant or apparatus may affect his operations.

Drawing Issue Status
PRELIMINARY

SYMMETRY PARK, BICESTER
ZONE 1
PROPOSED ON LINE BUS STOP
PROPOSED CROSS SECTIONS

Client

db symmetry

pba peterbrett
Offices throughout the UK and Europe
www.peterbrett.com
© Peter Brett Associates LLP
BIRMINGHAM
Tel: 0121 633 2900

Date of 1st Issue	Designed	Drawn
23.09.16	SAB	SAB
A1 Scale	Checked	Approved
1:200	AF	AF
Drawing Number	Revision	
32765-2004-0721	A	

PRELIMINARY DRAWING:
THIS DRAWING IS FOR PRELIMINARY PURPOSES ONLY AND MUST NOT BE READ AS A CONSTRUCTION ISSUE.
IT INDICATES DESIGN INTENT ONLY AND IS SUBJECT TO AMENDMENT DURING DESIGN DEVELOPMENT.

Reproduced from/based upon Ordnance Survey material with the permission of Ordnance Survey © on behalf of The Controller of Her Majesty's Stationery Office. © Crown Copyright. Unauthorised reproduction infringes Crown Copyright and may lead to prosecution or civil proceedings. Licence No. 100022432 Year of Publication 2016 Owner/Purchaser of Mapping PBA