




- NOTES:**
1. THIS DRAWING IS TO BE READ IN CONJUNCTION WITH ALL OTHER RELEVANT DOCUMENTATION.
 2. DO NOT SCALE FROM THIS DRAWING, USE ONLY PRINTED DIMENSIONS.
 3. ALL DIMENSIONS ARE IN MILLIMETRES, ALL CHAINAGES, LEVELS AND COORDINATES ARE IN METRES UNLESS DEFINED OTHERWISE.
 4. THE CONTRACTOR SHALL CHECK ALL EXISTING DIMENSIONS AND LEVELS ON SITE AND REPORT ANY ANOMALIES TO THE ENGINEER.
 5. THIS DRAWING IS TO BE READ IN CONJUNCTION WITH THE PROJECT HEALTH & SAFETY FILE FOR ANY IDENTIFIED POTENTIAL RISKS.
 6. 'MARKED UP' DRAWINGS ARE TO BE PROVIDED TO THE ENGINEER UPON COMPLETION TO ENABLE PRODUCTION OF 'AS BUILT' DRAWINGS IN ACCORDANCE WITH CONSTRUCTION (DESIGN & MANAGEMENT) 2015 REGULATIONS 22(J).

- KEY:**
- EXISTING HIGHWAY BOUNDARY
 - - - PROPOSED HIGHWAY BOUNDARY
 - PROPOSED S278 WORKS BOUNDARY
 - █ NEW CARRIAGEWAY
 - █ FOOTWAYS / DRIVEWAYS
 - █ VERGE
 - █ EXISTING CARRIAGEWAY TO BE RESURFACED
 - █ REFUGE

- XREFS:**
- x- topo
 - x- OS map
 - x- highway boundary
 - x- site boundary_Zones 1 & 2
 - x-c-proposed pavement construction
 - x-c-proposed highway boundary
 - x-c-key plan
 - x-c-highway alignment
 - x- S278 works boundary
 - x- Proposed Masterplan(ACAD) Grey
 - db symmetry.PNG

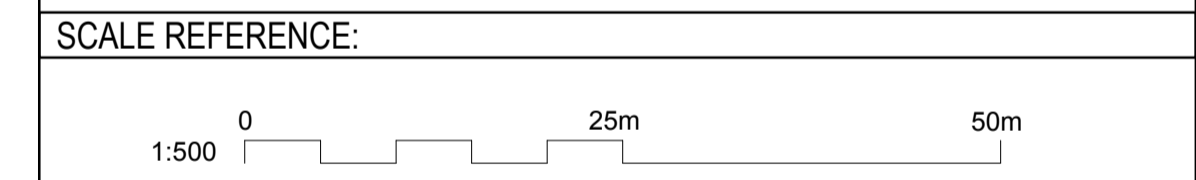

| | | | | | |
|------|---|----------|-------|------|------|
| C | HIGHWAY BOUNDARY UPDATED | 20.02.17 | SB | AF | AF |
| B | UPDATED HIGHWAY BOUNDARY AND MASTERPLAN | 23.09.16 | OE | EJT | AF |
| A | REVISED TO SUIT LAYOUT AMENDMENTS. | 18.07.16 | SAB | AF | AF |
| Mark | Revision | Date | Drawn | Chkd | Appd |

SCALING NOTE: Do not scale from this drawing. If in doubt, ask.
 UTILITIES NOTE: The position of any existing public or private sewers, utility services, plant or apparatus shown on this drawing is believed to be correct, but no warranty to this is expressed or implied. Other such plant or apparatus may also be present but not shown. The Contractor is therefore advised to undertake his own investigation where the presence of any existing sewers, services, plant or apparatus may affect his operations.

Drawing Issue Status **FOR APPROVAL**

**SYMMETRY PARK, BICESTER
 SECTION 278 APPLICATION
 COLOURED PLAN**

Client

db symmetry

pba peterbrett

Offices throughout the UK and Europe
 www.peterbrett.com
 © Peter Brett Associates LLP
 BIRMINGHAM
 Tel: 0121 633 2900

| | | |
|-------------------|----------|----------|
| Date of 1st Issue | Designed | Drawn |
| 10.06.16 | FO | FO |
| A1 Scale | Checked | Approved |
| 1:500 | EJT | EJT |
| Drawing Number | Revision | |
| 32765-2004-0104 | C | |

TECHNICAL APPROVAL DRAWING:
 THIS DRAWING IS ISSUED FOR TECHNICAL APPROVAL AND MUST NOT BE READ AS A CONSTRUCTION ISSUE.
 IT INDICATES DESIGN INTENT ONLY AND IS SUBJECT TO AMENDMENT PRIOR TO CONSTRUCTION ISSUE.

Reproduced from/based upon Ordnance Survey material with the permission of Ordnance Survey © on behalf of The Controller of Her Majesty's Stationery Office. © Crown Copyright. Unauthorised reproduction infringes Crown Copyright and may lead to prosecution or civil proceedings. Licence No. 100022432 Year of Publication: 2015 Owner/Purchaser of Mapping: PBA