


- NOTES:**
- THIS DRAWING IS TO BE READ IN CONJUNCTION WITH ALL OTHER RELEVANT DOCUMENTATION.
 - DO NOT SCALE FROM THIS DRAWING, USE ONLY PRINTED DIMENSIONS.
 - ALL DIMENSIONS ARE IN MILLIMETRES, ALL CHAINAGES, LEVELS AND COORDINATES ARE IN METRES UNLESS OTHERWISE DEFINED.
 - THE CONTRACTOR SHALL CHECK ALL EXISTING DIMENSIONS AND LEVELS ON SITE AND REPORT ANY ANOMALIES TO THE ENGINEER.
 - THIS DRAWING IS TO BE READ IN CONJUNCTION WITH THE PROJECT HEALTH & SAFETY FILE FOR ANY IDENTIFIED POTENTIAL RISKS.
 - 'MARKED UP' DRAWINGS ARE TO BE PROVIDED TO THE ENGINEER UPON COMPLETION TO ENABLE PRODUCTION OF 'AS BUILT' DRAWINGS IN ACCORDANCE WITH CONSTRUCTION (DESIGN & MANAGEMENT) 2015 REGULATIONS 22(J).

- KEY:**
- EXISTING HIGHWAY BOUNDARY
 - PROPOSED HIGHWAY BOUNDARY
 - JUNCTION VISIBILITY SPLAY
 - FORWARD STOPPING SIGHT DISTANCE (SSD)
 - PROPOSED S278 WORKS BOUNDARY
 - PROPOSED LIGHTING COLUMN
 - EXISTING LIGHTING COLUMNS TO BE RETAINED
 - EXISTING LIGHTING COLUMNS TO BE REMOVED
 - EXISTING RELOCATED ROAD GULLY REQUIRING NEW CONNECTION
 - EXISTING RELOCATED ROAD GULLY CONNECTING INTO THE EXISTING CONNECTION
 - PROPOSED ROAD GULLY

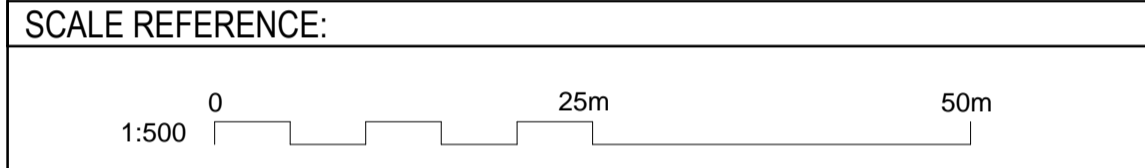

- XREFS:**
- x- logo
 - x- OS map
 - x- highway boundary
 - x-c-highway alignment_centrelines
 - x-c-proposed highway boundary
 - x- Streetlighting
 - x-c-highway alignment_junction visibility
 - x-c-pba S278 Drainage
 - x- site boundary_Zones 1 & 2
 - x- S278 works boundary
 - x- signing_lining
 - x - Proposed Masterplan(ACAD) Grey
 - x-c-highway alignment
 - db symmetry PNG
 - StdFront20160718034630_imported.png
 - StdFront20170306024603_imported.png
 - StdFront20170410031307_imported.png
 - StdFront20170410032546_imported.png
 - StdFront20170410034357_imported.png
 - StdFront20170410040930_imported.png
 - StdFront20170410042426_imported.png
 - StdFront20170411032742_imported.png

H	TACTILE PAVING UPDATED	09.03.17	JSI	AF	AF
G	HIGHWAY BOUNDARY AND STREET LIGHTING UPDATED	20.02.17	SB	AF	AF
F	SITE BOUNDARY REMOVED, UPDATED HIGHWAY BOUNDARY	12.09.16	ARP	EJT	EJT
E	MASTERPLAN_UPDATED	23.09.16	CP	AF	AF
D	SITE BOUNDARY REMOVED, UPDATED HIGHWAY BOUNDARY	12.09.16	ARP	EJT	EJT
C	UPDATED_HIGHWAY_BOUNDARY	17.08.16	OE	EJT	EJT
B	UPDATED TO SUIT AMENDMENT FROM RSA STAGE 2	18.07.16	SAB	AF	AF
A	JUNCTION_REVISED	10.06.16	FO	EJT	EJT
Mark	Revision	Date	Drawn	Chkd	Appd

SCALING NOTE: Do not scale from this drawing. If in doubt, ask.
 UTILITIES NOTE: The position of any existing public or private sewers, utility services, plant or apparatus shown on this drawing is believed to be correct, but no warranty to this is expressed or implied. Other such plant or apparatus may also be present but not shown. The Contractor is therefore advised to undertake his own investigation where the presence of any existing sewers, services, plant or apparatus may affect his operations.

Drawing Issue Status **FOR APPROVAL**

SYMMETRY_PARK, BICESTER SECTION_278_APPLICATION GENERAL_ARRANGEMENT

CLIENT

Offices throughout the UK and Europe
www.peterbrett.com
 © Peter Brett Associates LLP
 BIRMINGHAM
 Tel: 0121 633 2900

Date of 1st Issue	Designed	Drawn
31.05.2016	FO	FO
A1_SCALE	Checked	Approved
1:500	AF	AF
Drawing Number	Revision	
32765-2004-0101	H	

TECHNICAL APPROVAL DRAWING:
 THIS DRAWING IS ISSUED FOR TECHNICAL APPROVAL AND MUST NOT BE READ AS A CONSTRUCTION ISSUE.
 IT INDICATES DESIGN INTENT ONLY AND IS SUBJECT TO AMENDMENT PRIOR TO CONSTRUCTION ISSUE.

Reproduced from based upon Ordnance Survey material with the permission of Ordnance Survey © on behalf of The Controller of Her Majesty's Stationery Office. © Crown Copyright.
 Unauthorised reproduction infringes Crown Copyright and may lead to prosecution or civil proceedings.
 Licence No. OS_LICENCE_001 of Publication OS_YBM for Purchaser of Mapping OS_ORGANISATION