




CARPARK 01 - STORAGE TANK PLAN 1:250

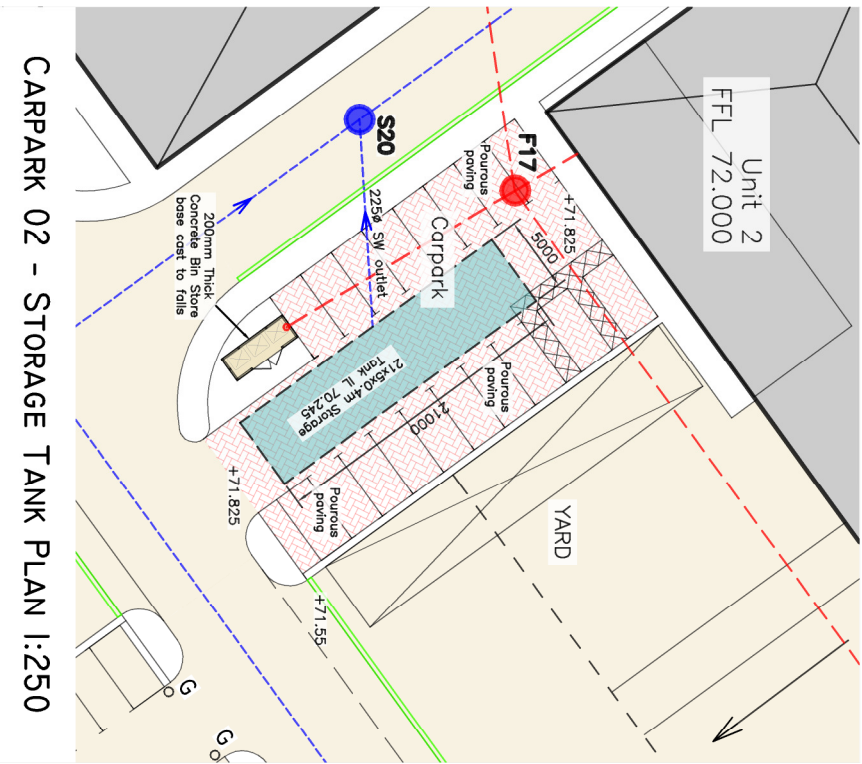

CARPARK 02 - STORAGE TANK PLAN 1:250

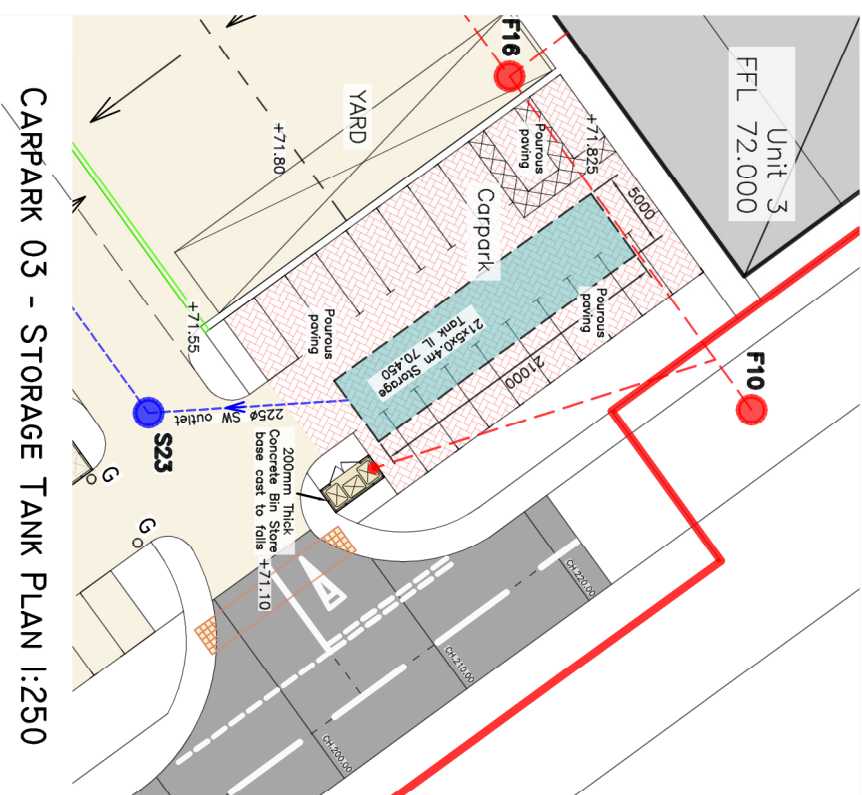

CARPARK 03 - STORAGE TANK PLAN 1:250

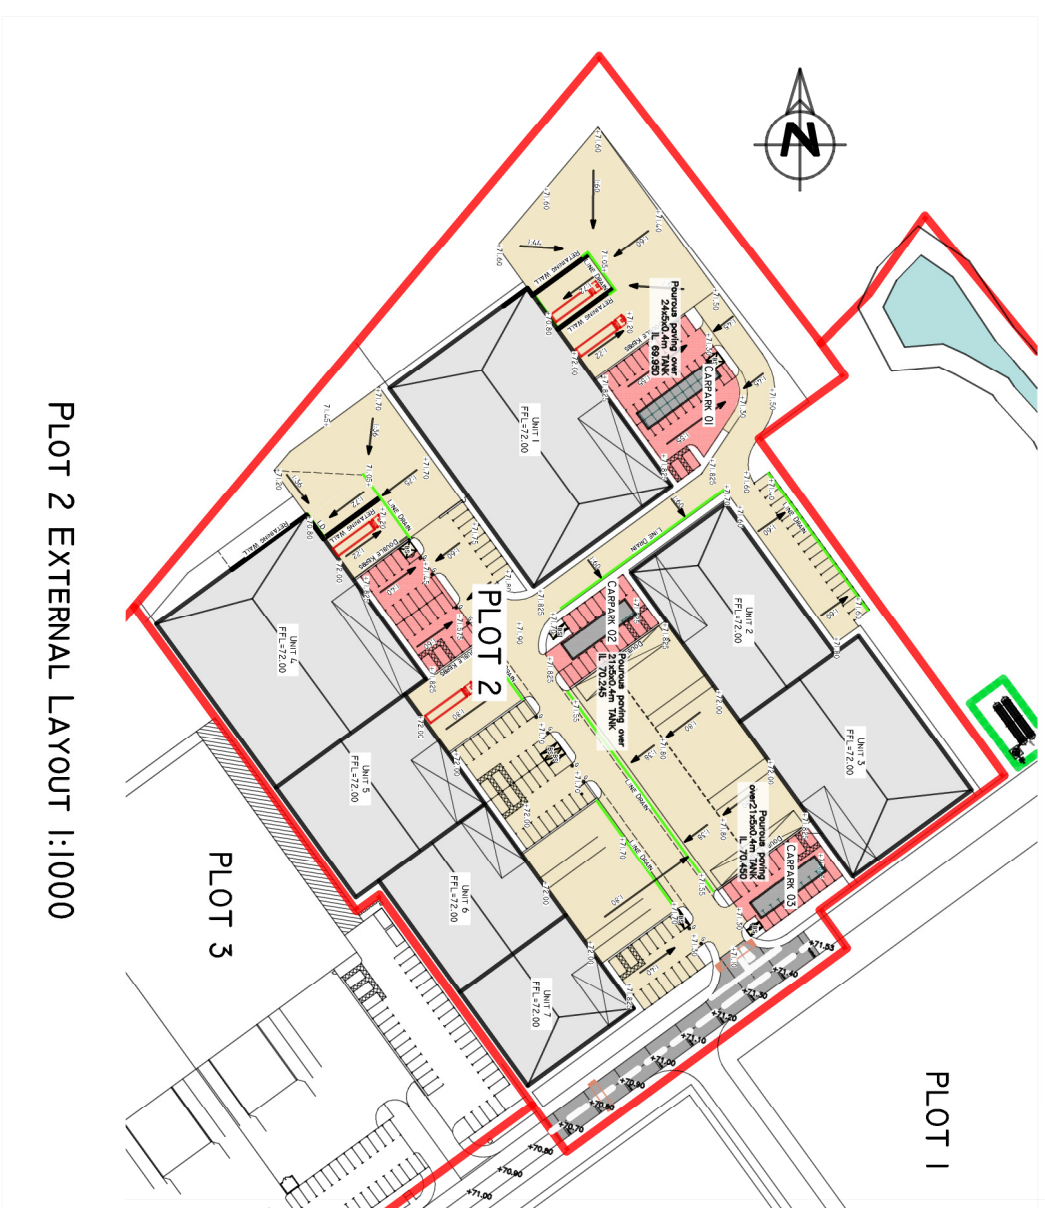

PLOT 2 EXTERNAL LAYOUT 1:1000

