


1:500 @ A0

### PLOT 2 DRAINAGE LAYOUT 1:500

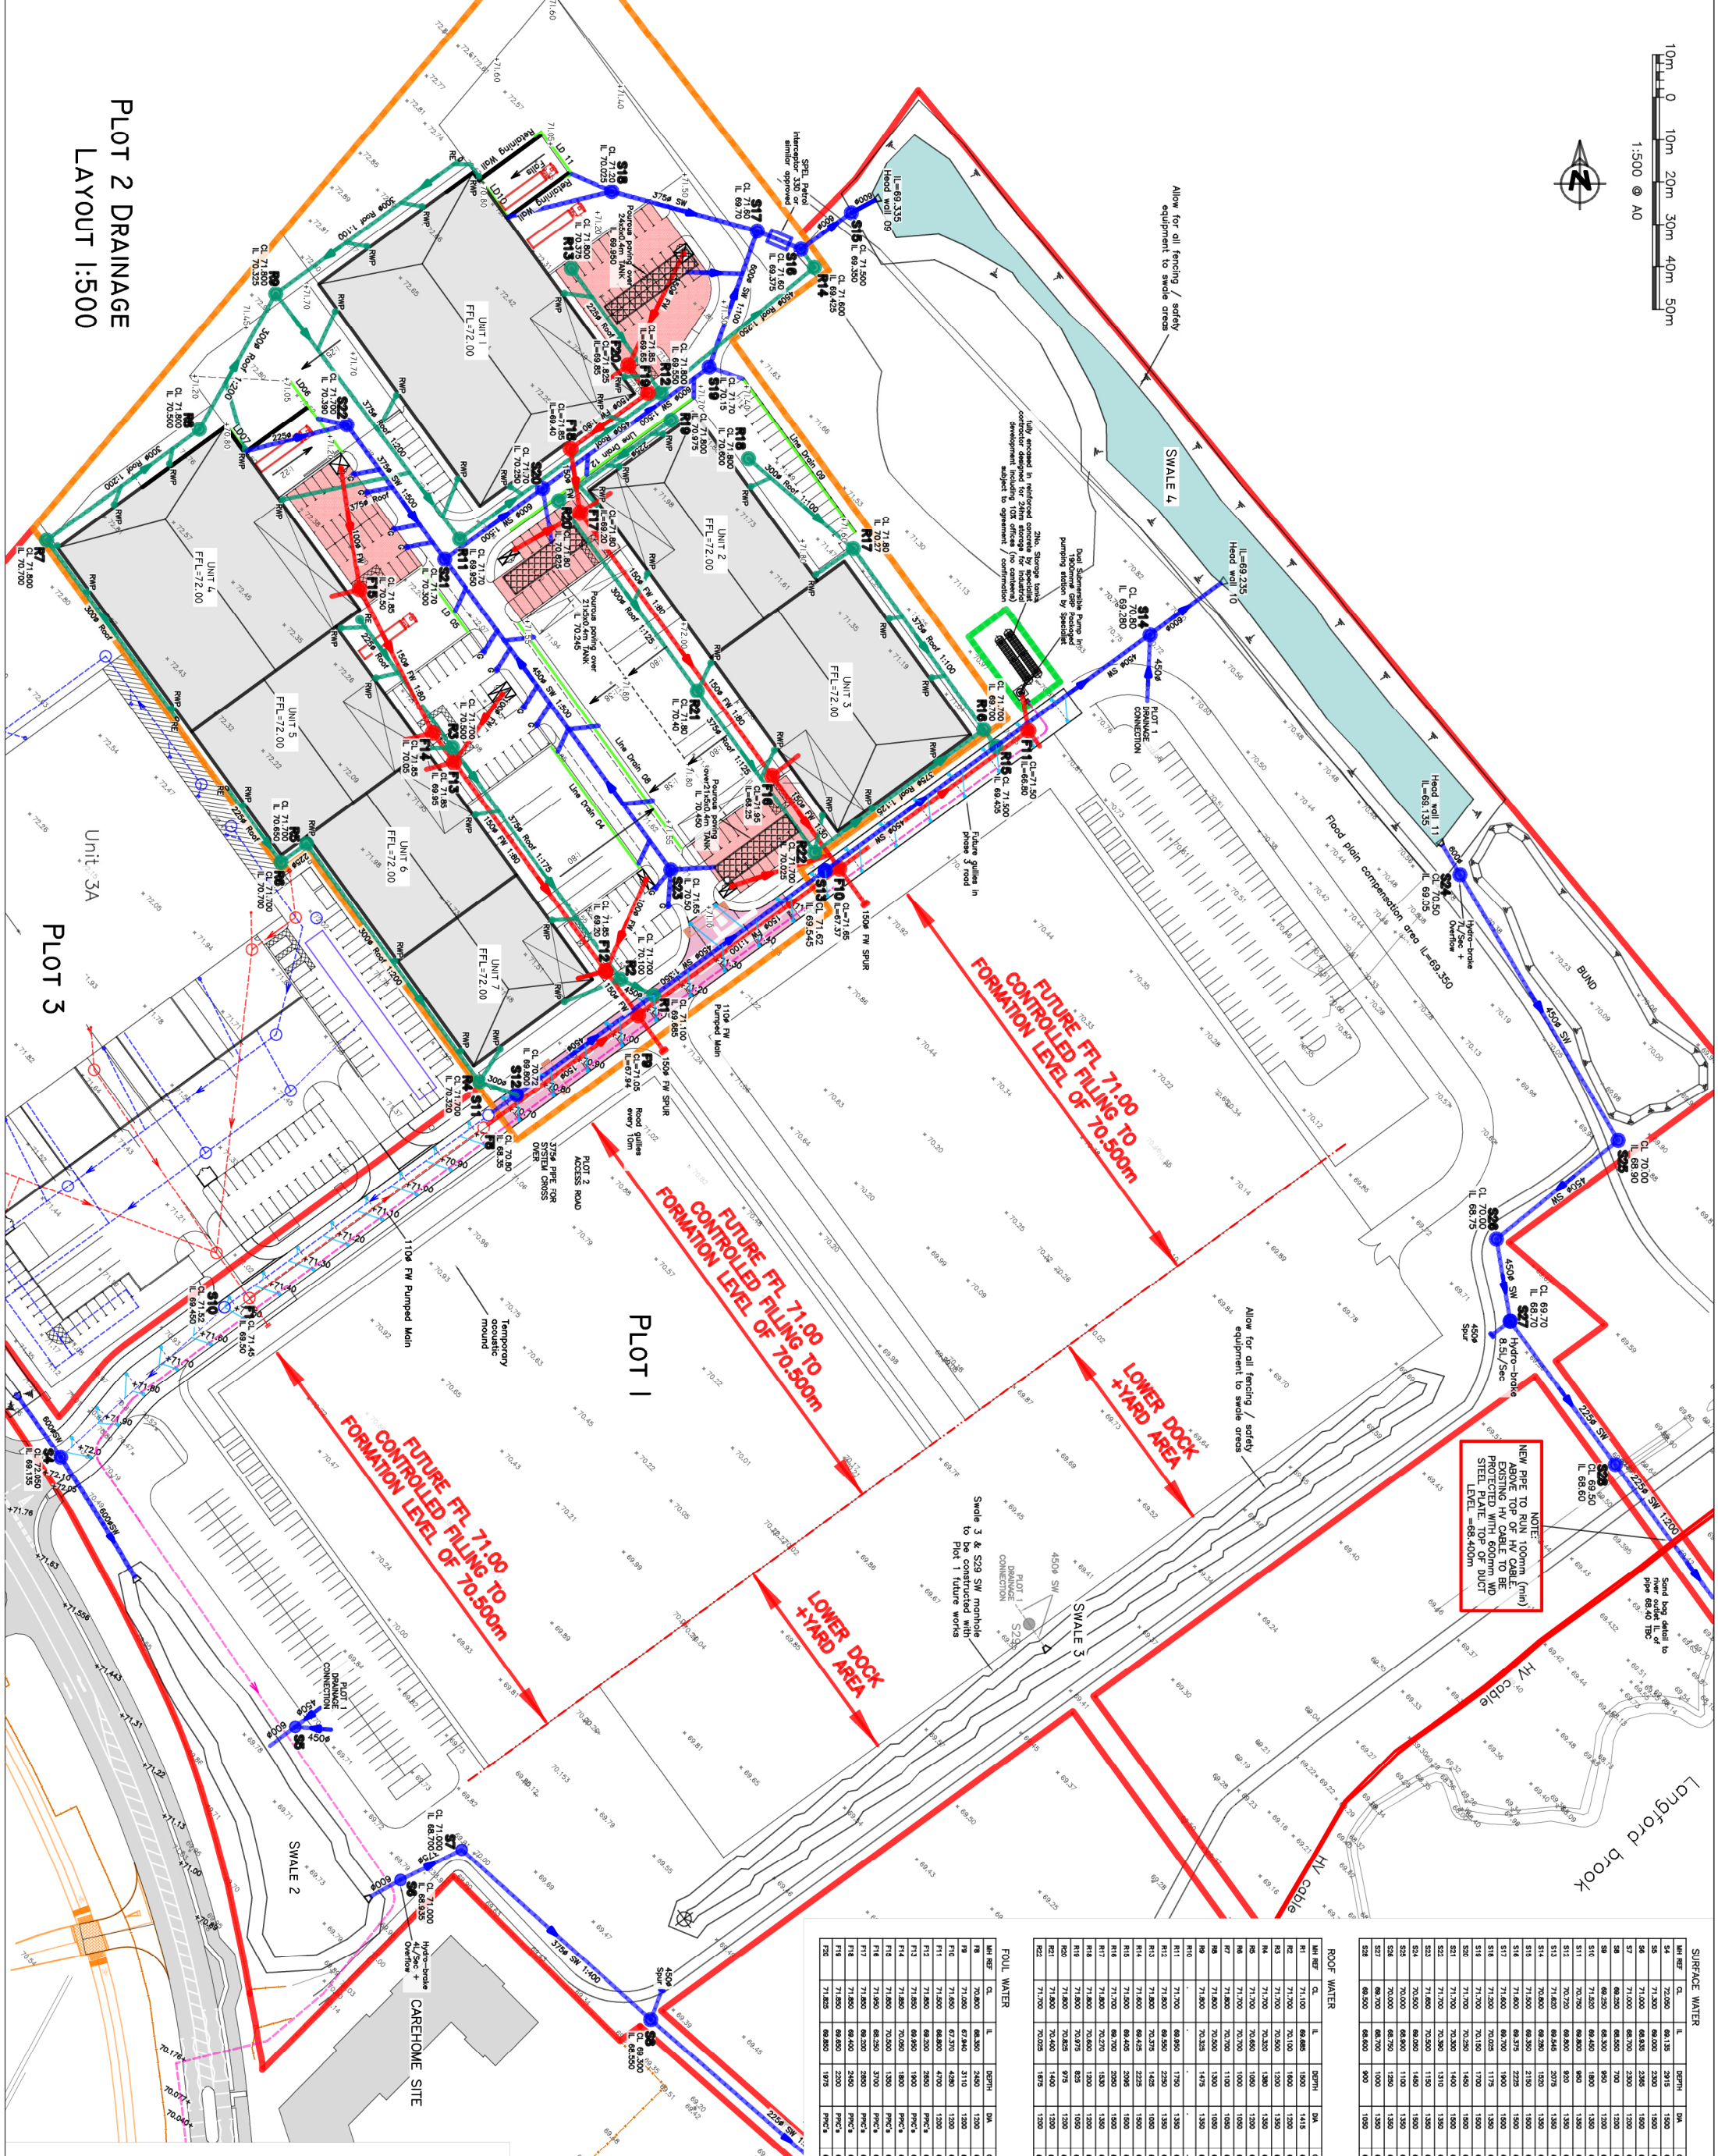

SURFACE WATER									
ROOF WATER									

POUL WATER									
### CONSTRUCTION

- H 25.11.17 Latest DWG's added & Minor Revs
  - G 20.11.17 Minor Revs
  - F 07.11.17 Road levels revised - Drainage updated
  - E 28.10.17 Drainage revised - Drainage updated
  - D 21.10.17 Drainage revised - Drainage updated
  - C 18.10.17 Drainage updated into added
  - B 15.10.17 Drainage updated into added
  - A 15.10.17 Updated with minor revs
- PLOT 2,**  
**Skimmingdish Lane,**  
**Link 9 - Bicaster**
- CLIENT:  
**ALBION LAND (2013) LTD**
- PLOT 2**  
**Drainage Layout**
- BAILEY JOHNSON HAYES**  
Consulting Engineers  
ST ALBANS, 5-6 RAINIER HOUSE, 55 CHICHESTER ST, ST ALBANS, Herts, AL1 1PL.  
MANCHESTER, Cherry Walk, John Dainton Road, MANCHESTER, M20 9FV  
Phone: 01438 81100  
Email: DJC
- S1345-E-01H**