



SWALE 02 PLAN I:250

LONG SECTION THROUGH SWALE I:250

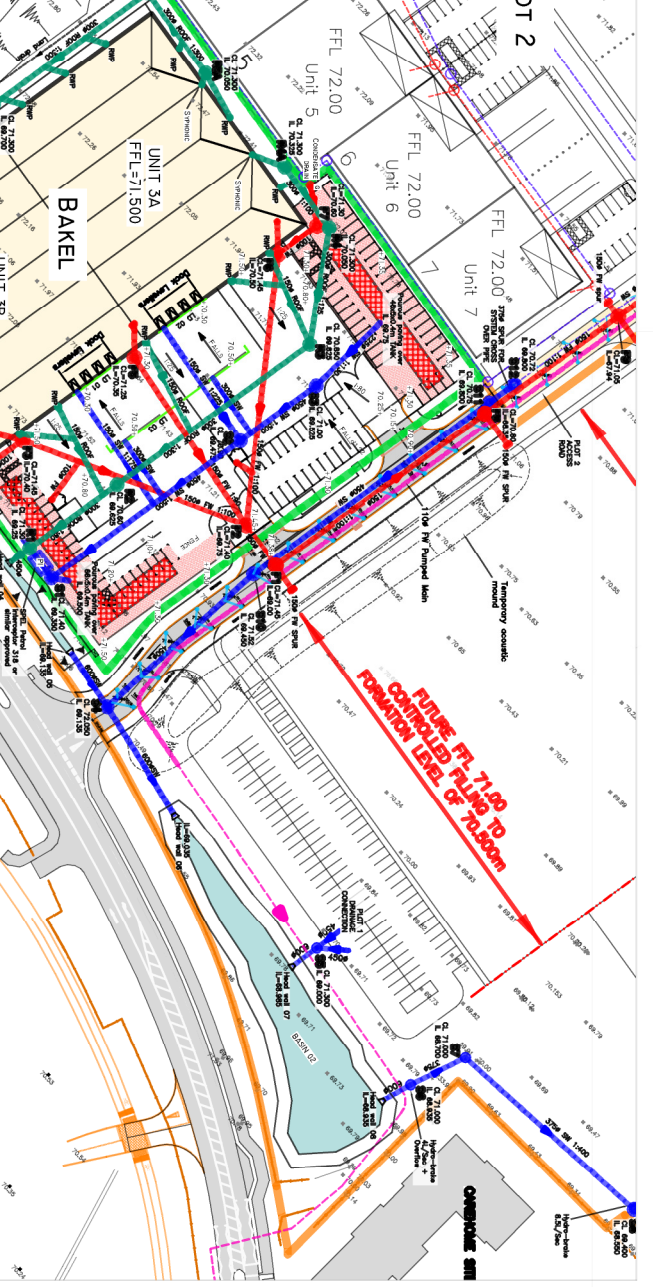

KEY PLAN I:1000

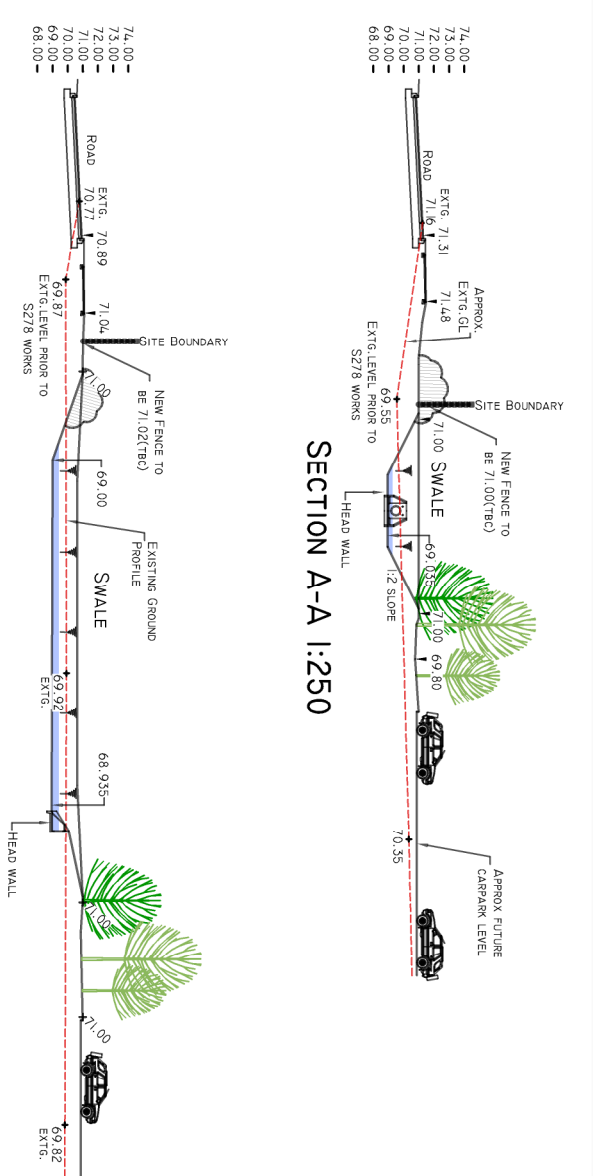

SECTION A-A I:250

SECTION B-B I:250

**CONSTRUCTION**

C	11.12.17	Construction Issue
B	10.10.17	Drainage updated Sections adjusted
A	21.08.17	Updated

**CLIENT:**  
**BAKEL, Skimmingdish Lane, Link 9 – Bicester**  
**ALBION LAND (2013) LTD**

**BAKEL**  
 Swale 2 details

**BAILEY JOHNSON HAYES**  
 Consulting Engineers

STABRAGE: Suite 4, Phoenix House, 63 Cornfield Rd, ST ALBANS, Herts AL1 3PL.  
 MANCHESTER: George House, John Dalton Street, MANCHESTER, M2 8BW

Scale 1:250  
 Date 10.05.17  
 Drawn DUC

**S1340-E-09C**