





HALF BATTERED KERB
 PRECAST CONCRETE KERB TO
 BSEN1340 125x255mm TYPE HB2
 WITH 125mm UPSTAND HAUNCHING
 IN ST4 CONCRETE

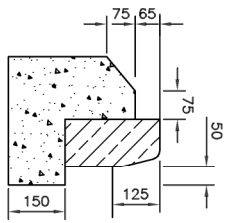

EDGING KERB/FLUSH
 PRECAST CONCRETE KERB TO
 BSEN1340 50x150mm TYPE EF
 SQUARE TOP KERB LAID FLUSH.
 HAUNCHING IN ST4 CONCRETE

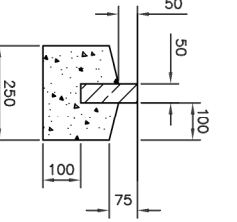

BULLNOSED KERB (BN)
 PRECAST CONCRETE KERB TO
 BSEN1340 125x150 WITH
 0-6mmmm UPSTAND TYPE BN
 HAUNCHING IN ST4 CONCRETE

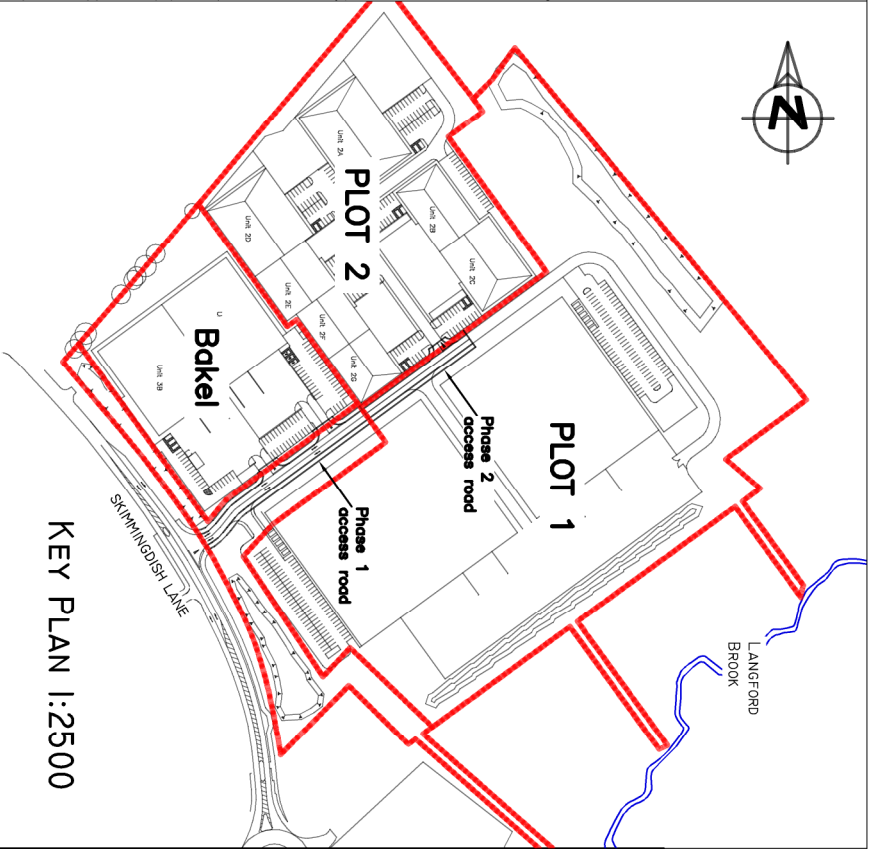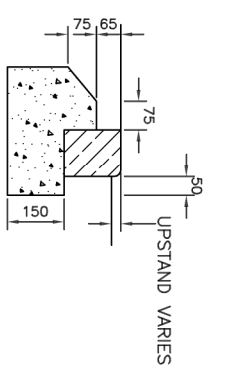

CONSTRUCTION	
E	11.12.17 Construction Issue
D	14.11.17 Boundary shown - site access altered
C	29.10.17 Road levels revised
B	22.08.17 Minor revs to section / details
A	31.07.17 Updated to latest Architects plan

CLIENT:
ALBION LAND (2013) LTD

BAKEL,
 Skimmingdish Lane,
 Link 9 – Bicester

BAILEY JOHNSON HAYES
 Consulting Engineers

STABLANE: Suite 4, Phoenix House, 63 Camfield Rd, ST ALBANS, Herts AL1 9TL
 MANCHESTER: Garage House, John Dalton Street, MANCHESTER, M2 6RW

Scale 1:250, 100, 25, 10
 Date 03.06.17
 Drawn JNG

S1340-E-05E