


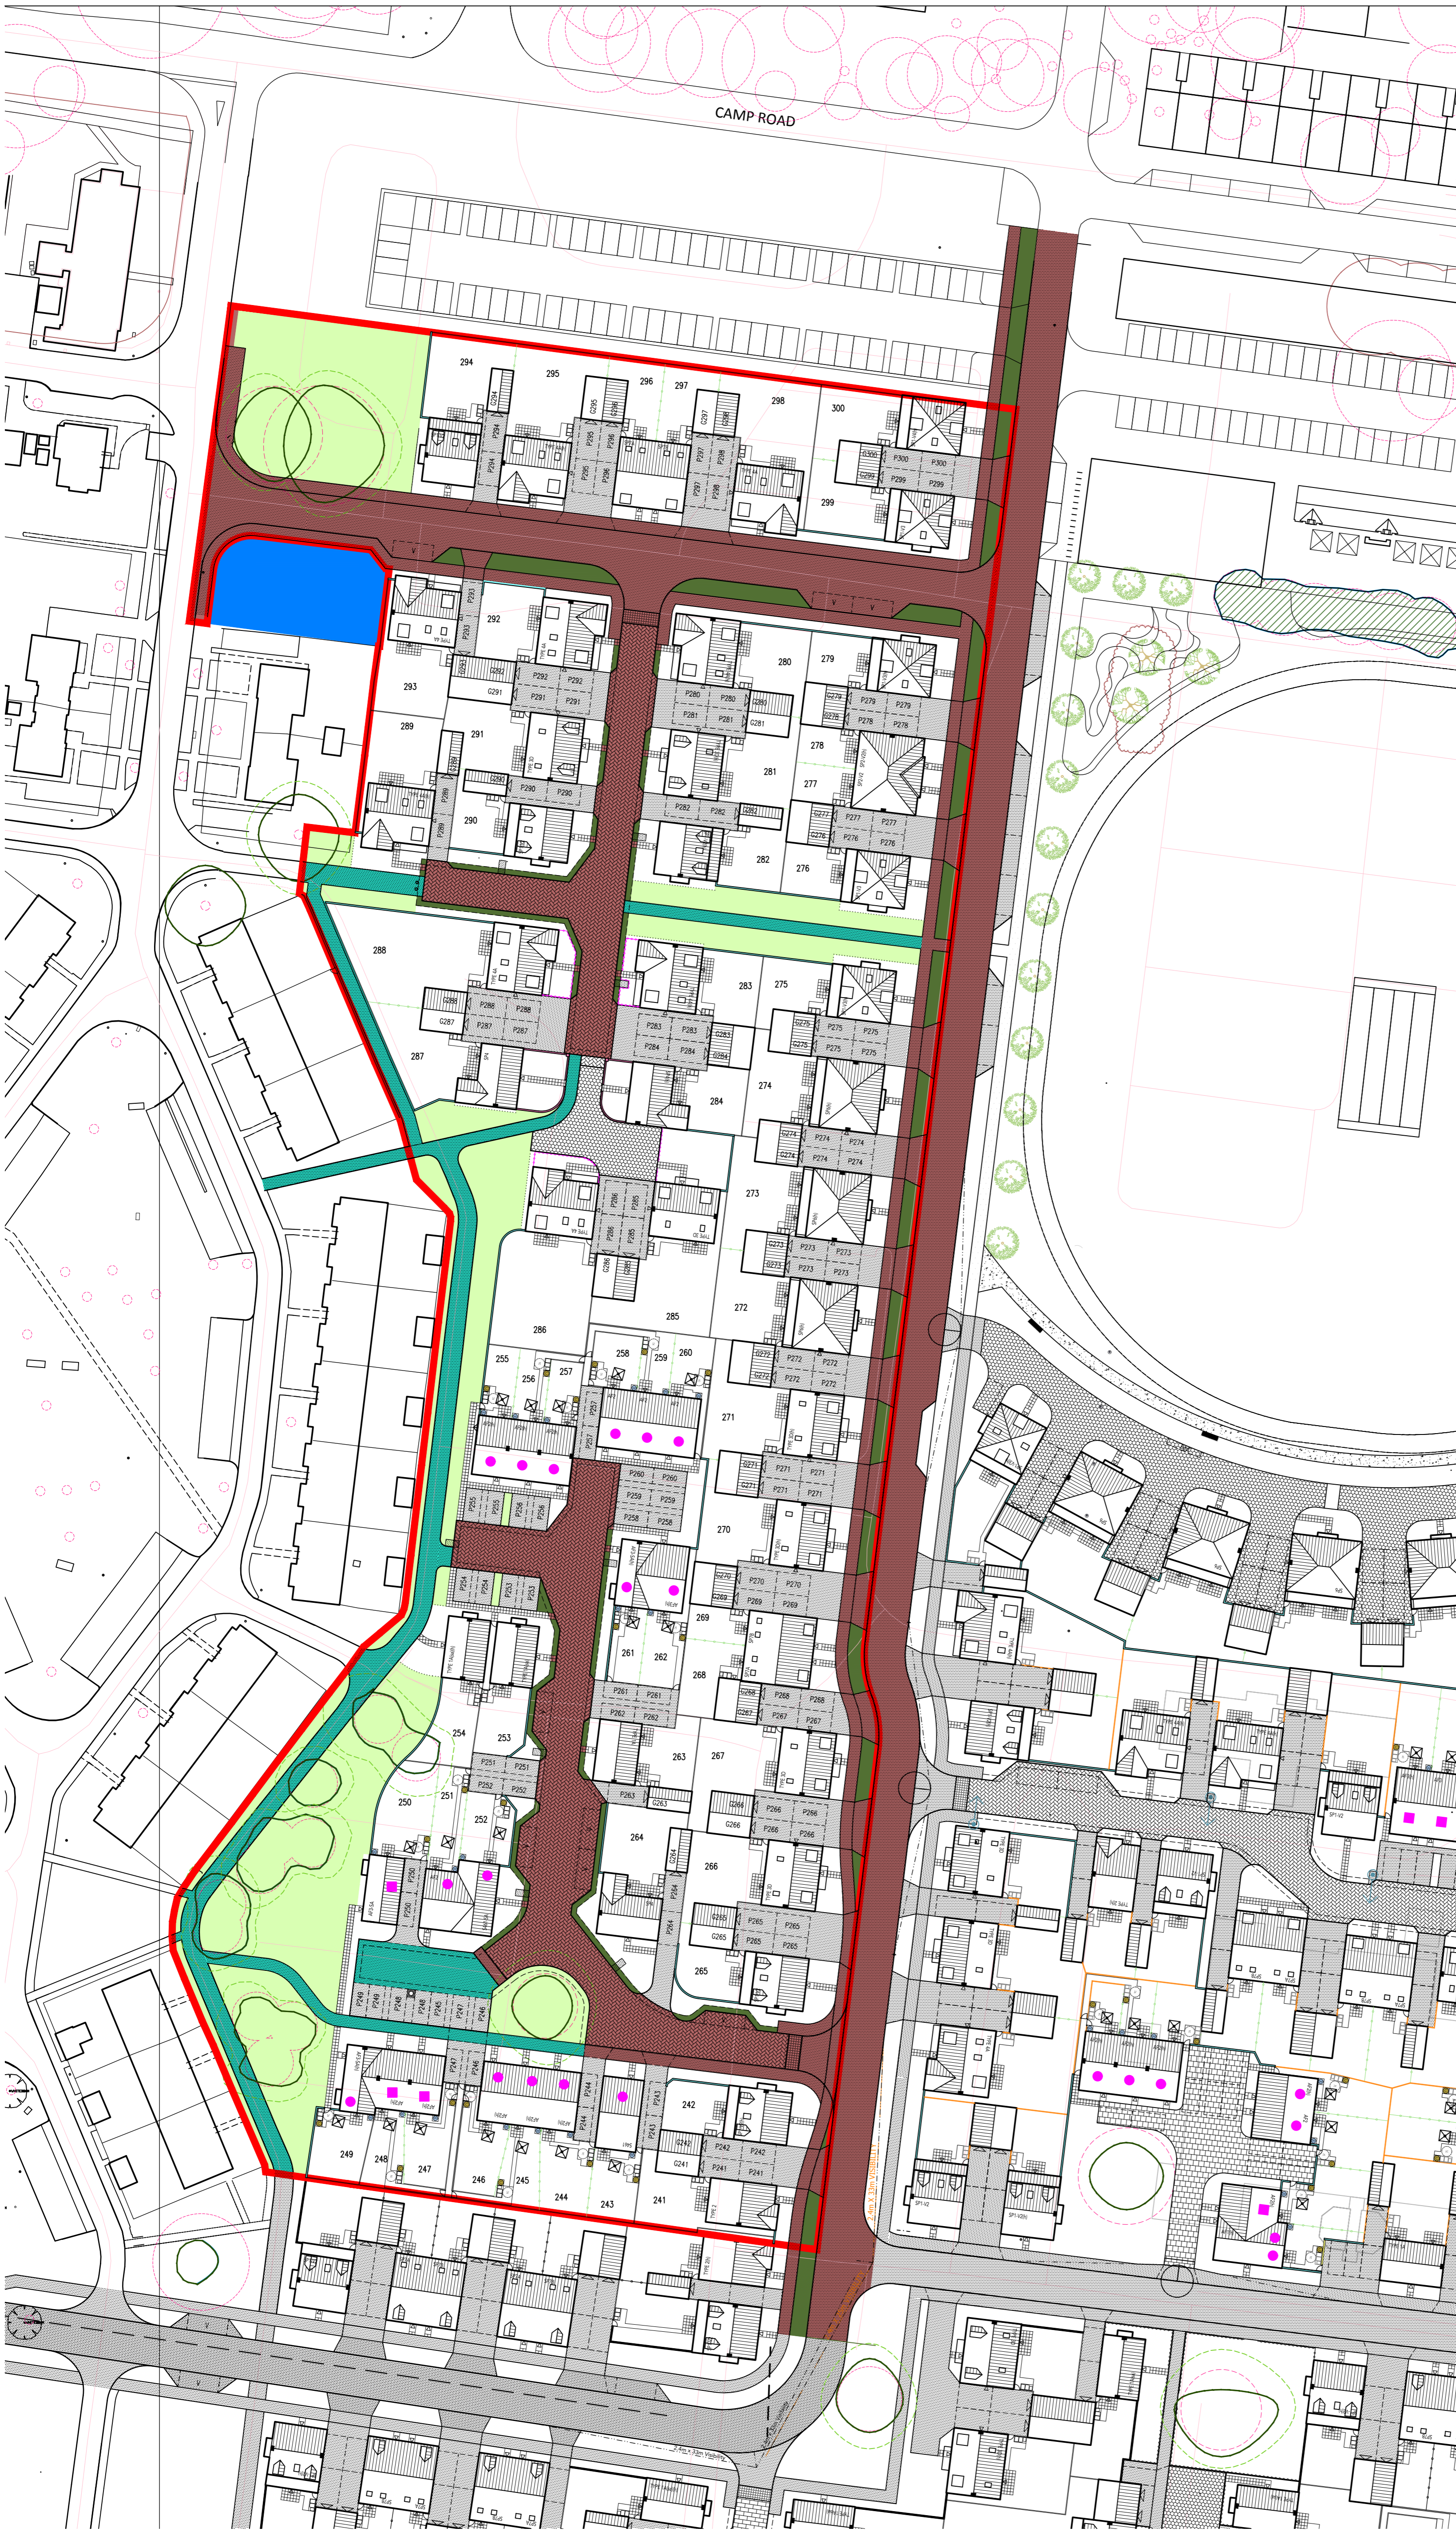

- REVISIONS:
- A. 2016-01-13. Patio length updated for Type 1A, Type 1A-SA, SP4, Type 2, SP2, SP1, Type 3D, Type 4A, SP6 house types as per client request. SO
 - B. 2016-05-04. Adoptable areas updated to accord with amended Planning Layout at Client's request. PVA
 - C. 2017-01-13. Rear boundary fence to plots 287 and 288 moved to allow for diverted water main. Land now forming footway under management company. AGTG
 - D. 2017-03-24. Rumble strips on private drives leading to gravel amended to tarmac/block paving and sheds removed. AJA
 - E. 2017-07-07. Overall width behind plots 287 and 288 fence and existing boundary increased to 2.4m. AJA



LEGEND	
	APPLICATION BOUNDARY
	AREA OF ADOPTABLE HIGHWAY
	AREA OF ADOPTABLE VERGE
	OPEN SPACE UNDER MANAGEMENT COMPANY
	HARD LANDSCAPING UNDER MANAGEMENT COMPANY
	LAND UNDER BOVIS MANAGEMENT

