


**Proposed Highways Access**  
Scale 1:200

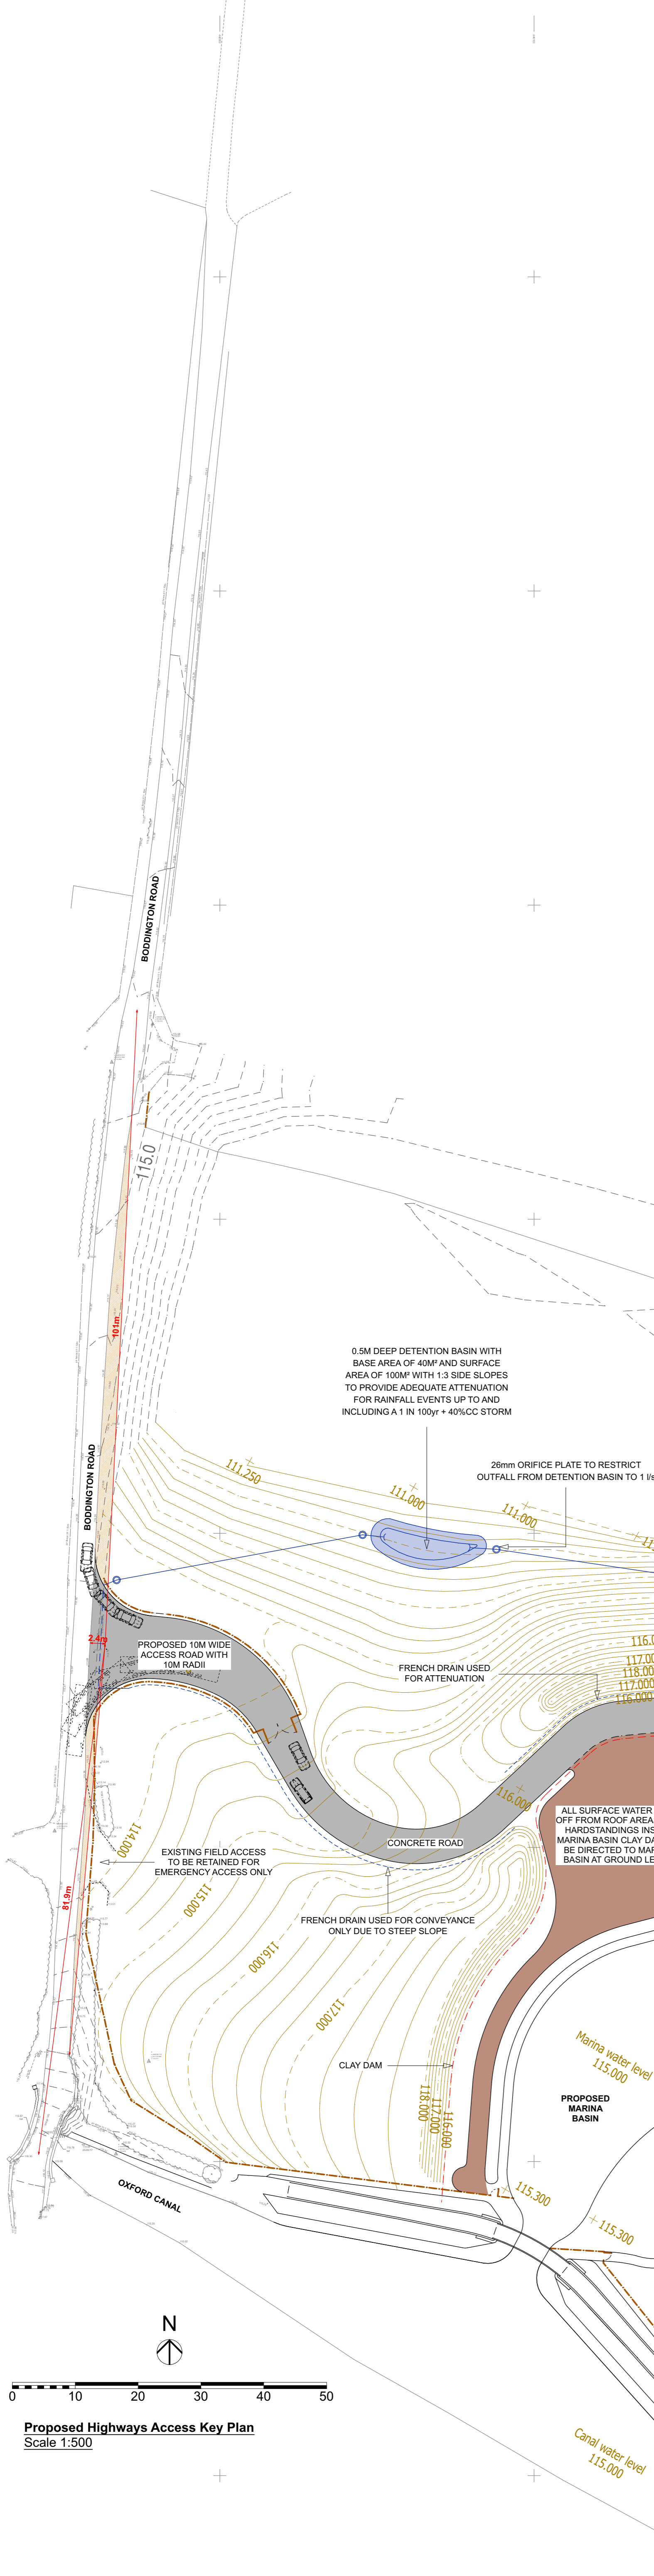

**Proposed Highways Access Key Plan**  
Scale 1:500

CHARTERED SURVEYORS **SBRice**  
Abbey House  
1650 Arlington Bus Park  
Thrale  
Reading  
RG7 4SA  
07557 880 112  
stephen@sbrice.co.uk  
www.sbrice.co.uk

Client: **W A ADAMS PARTNERSHIP**

Project Ref: **ADAMCM**

Project Title: **'CLAYDON MARINA'**  
Glebe Farm, Boddington Road, Claydon  
Banbury, Oxfordshire OX17 1TD

Drwg Title: **PROPOSED HIGHWAYS ACCESS & VISIBILITY SPLAY PLAN**

Drwg Status: **PLANNING**

Drawn by: **DJJ** Drwg No: **ADAMCM-11-005**

Date: **15.01.2019** Scale: **1:200@A1** Rev: **A**

Registered in England & Wales no: 08018937 | VAT reg no: 127 6836 89  
© This drawing and details depicted are the copyright of SBRice Ltd and may not be reproduced in any form except by written permission.

**NOTES**

- 1) This drawing has been produced/issued for the specific use as stated in the drawing status below. The drawing should only be used therefore for matters concerning the identified use.
- 2) Until technical approval, consents and/or licensing has been obtained from the relevant authority, it should be understood that all drawings issued are preliminary and NOT for construction. Should the contractor commence site work prior to such approval being given, it is entirely at their own risk.
- 3) All dimensions and/or levels to be checked on site prior to works proceeding.