


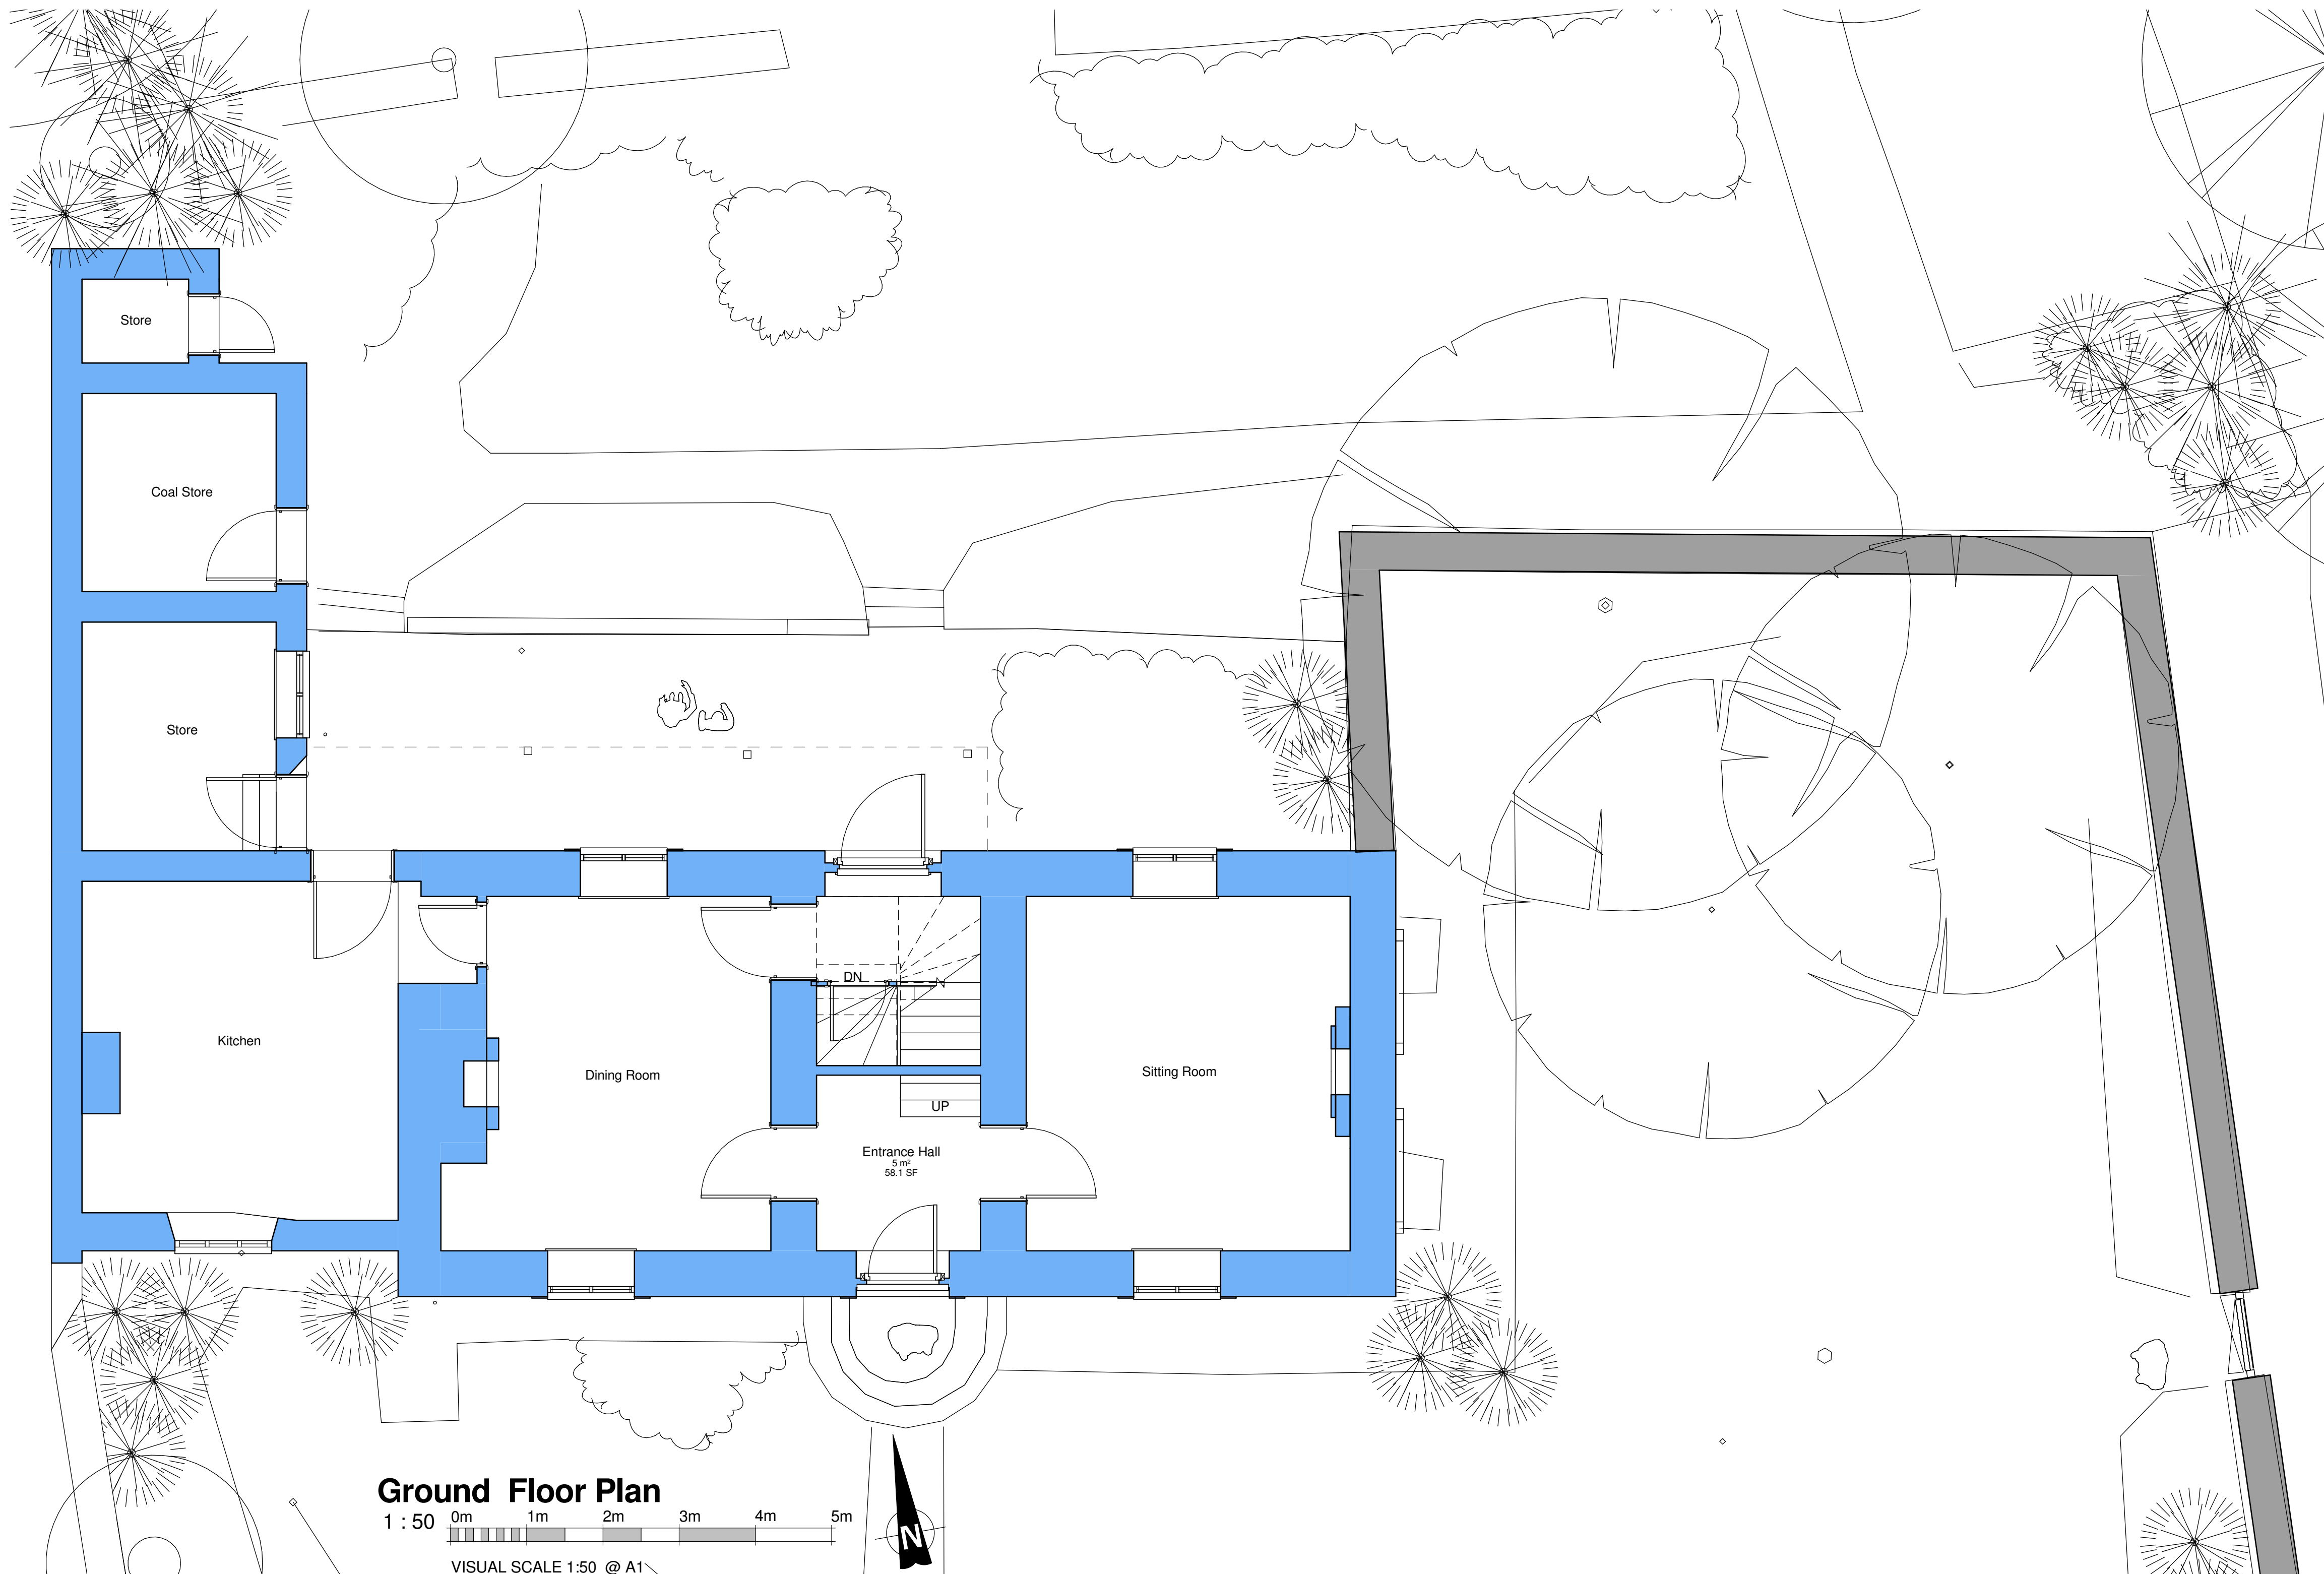

South Perspective




South-East Perspective



East Perspective



North Perspective

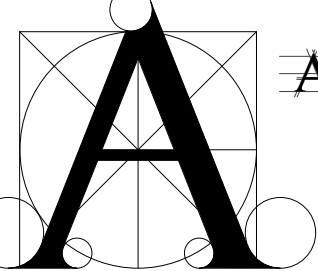Rev.	Date	Revision Notes
		As Existing
 <b>STABLE ARCHITECTURE</b> . JEREMY DUNN . FAX (05707) 17 FIR TREE CLOSE MOBILE (07710) 626217 BANBURY OXON OX16 1JS 461960 TELEPHONE (01295) 270565 E-mail: Jeremy.Dunn@Virgin.net		
Job: Renovation and Extension Yew Tree House Sibford		
Client: Mr & Mrs Mallows Yew Tree House Sibford		
Drawing No: 5911-01	Date 4/8/15	Scale 1 : 50@A1