
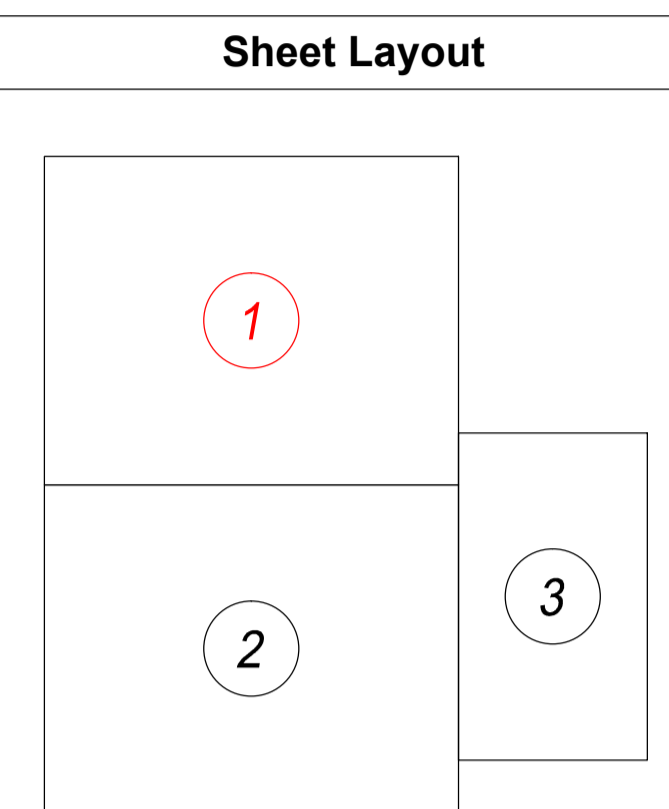
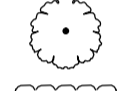
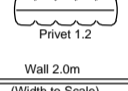



Important Information:
 We advise that an arborologist be appointed to correctly determine the species and condition of all trees surveyed prior to any design work.
 All information contained in this drawing (including digital data) should be checked and verified prior to any fabrication or construction.

 Total Volume : 22.491m³

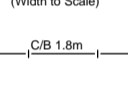

Survey Legend


FENCES		Trees	
BARBED WIRE FENCE	BWF	Tree	
CONCRETE PAVING SLABS	CP	Hedge	
CORRUGATED IRON FENCE	CI	Walls	
CLOSE ROAD FENCE	CR	Fences	
CHESTNUT PALING FENCE	CP		
IRON PALING FENCE	IF		
POST AND CHAIN FENCE	PC		
POST AND RAIL FENCE	PR		
POST AND WIRE FENCE	PWF		
CHALKLINE FENCE	CL		
LARCH LAP FENCE	LA		
INTERLOCKED FENCE	IF		
WIRE MESH FENCE	WM		

ABBREVIATIONS

BOLLARD	B	MARKER	M
BRITISH TELECOM C	BT	NOTICE BOARD	NB
CONCRETE PAVING SLABS	CP	PARKING METER	PM
COVER LEVEL	CL	ROAD NAME PLATE	RNP
DROP KERB	DK	ROAD SIGN	RS
ELECTRIC INSPECTION COVER	EC	RODDING EYE	RE
ELECTRICITY POLE	EP	RETAINING WALL	RW
FIRE HYDRANT	FH	RAINWATER PIPE	RWP
FLOWER BED	FB	STOP VALVE	BV
FOOTPATH	FP	TELEGRAPH POLE	TP
GAS VALVE	GV	TELEPHONE CALL BOX	TCB
GULLY	Gy	TRAFFIC LIGHT	TL
INSPECTION COVER	IC	UNABLE TO LIFT	UTL
PIPE RIVERT LEVEL	PL	UNDOWN	UD
KERB OUTLET	KO	VENT PIPE	VP
MAN HOLE	MH	WATER METER	WM
THRESHOLD	TH	DIAMETER	D

Tree Schedule

PI No	Spread	Bole	Height	Feature
2026	5.0	0.30	6.0	HORSE CHESTNUT
2027	4.0	0.30	7.0	MARE
2028	5.0	0.25	7.0	UNK
2029	6.0	0.25	6.0	HORSE CHESTNUT
2071	7.0	0.20	7.0	ASH
2072	8.0	0.20	9.0	TREE UNKNOWN
2073	8.0	0.20	9.0	TREE UNKNOWN

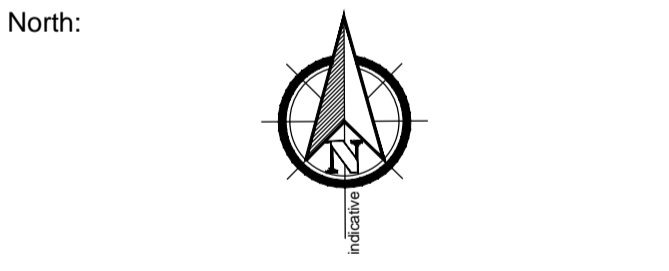

Grid: To Existing (by others)
 Levelling: To Existing (by others)

Drawing Title: Topographical Survey Sheet One


Site Address: Land off B4100 Bicester



Surveyor	MB	Drawn By	MW	Verified By	AF	Date	16.05.17
CM No:	CM/17672/1	Rev:					
Scale:	1:500m @ A1	Date:	May 2017				


 Cadmap Ltd
 67 Meadway Drive
 Horsell, Woking
 Surrey, GU24 1TF
 T: 01483 429385
 E: info@cadmap.co.uk
 W: www.cadmap.co.uk



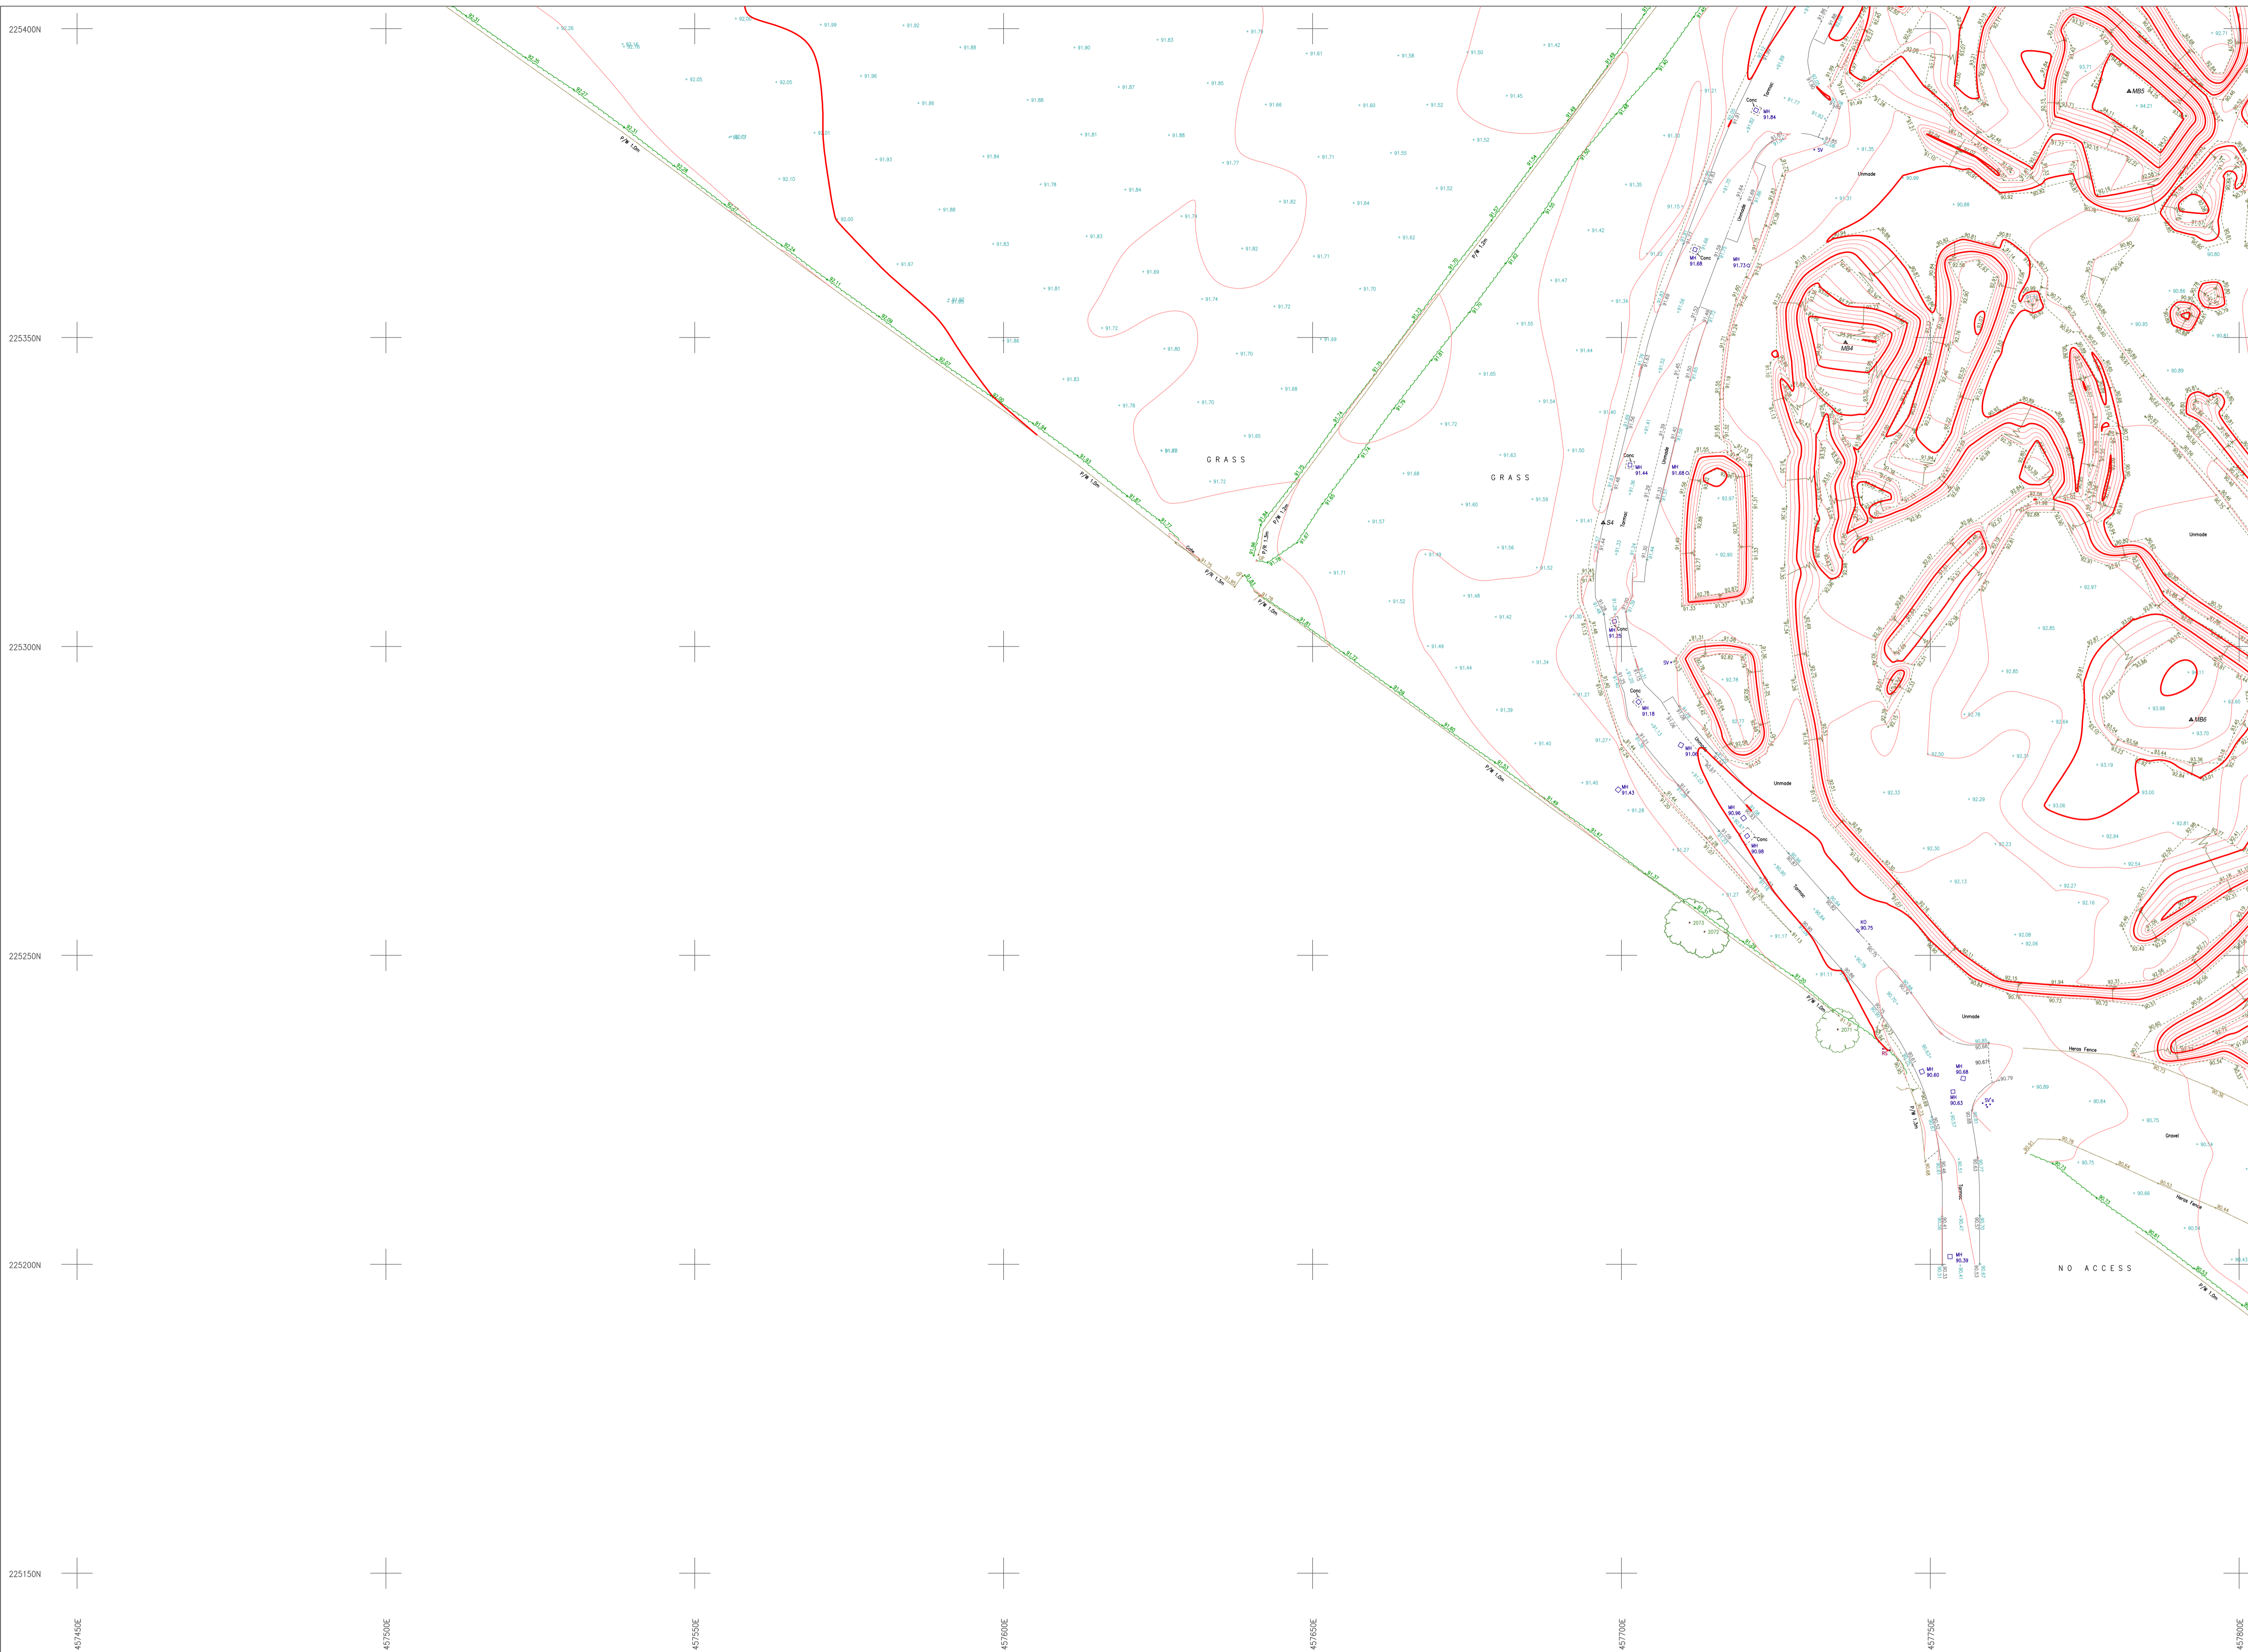

Important Information:
 We advise that an arborologist be appointed to correctly determine the species and condition of all trees surveyed prior to any design work.
 All information contained in this drawing (including digital data) should be checked and verified prior to any fabrication or construction.

Total Volume : 22.491m³

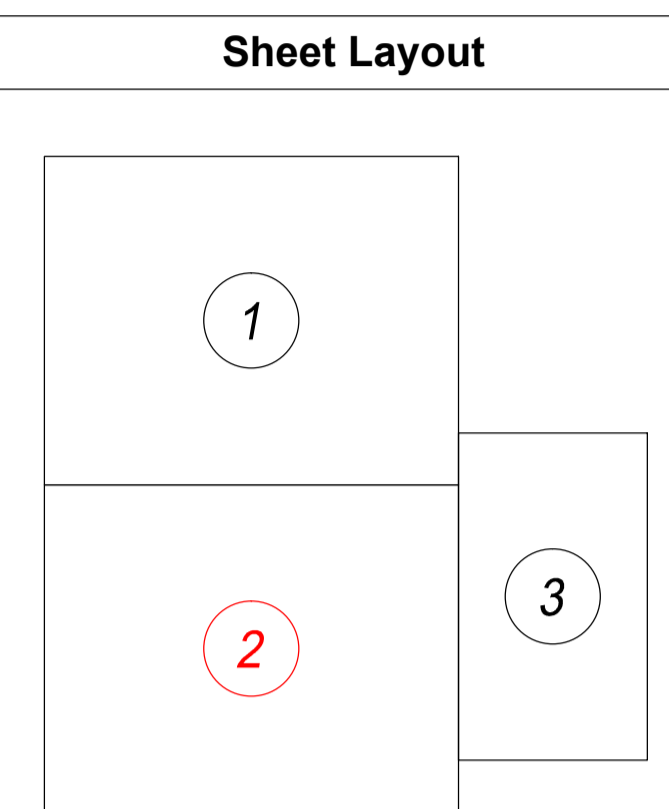

Survey Legend


FENCES	Walls	Trees
BARRIED WIRE FENCE	BW	Tree
CORRUGATED IRON FENCE	CI	
CLOSE BOARD FENCE	CB	
CHESTNUT PALING FENCE	CP	
IRON RAILING FENCE	IR	Hedge
POST AND CHAIN FENCE	PC	
POST AND RAIL FENCE	PR	Walls
POST AND WIRE FENCE	PW	
CHAIN LINK FENCE	CL	Fences
LARCH LAP FENCE	LA	
INTERLOCKED FENCE	IL	
WIRE MESH FENCE	WM	

ABBREVIATIONS

BOLLARD	B	MARKER	M
BRITISH TELECOM C	BT	NOTICE BOARD	NB
CONCRETE PAVING SLABS	CPS	PARKING METER	PM
COVER LEVEL	CL	ROAD NAME PLATE	RNP
DROP KERB	DK	ROAD SIGN	RS
ELECTRIC INSPECTION COVER	EC	RODDING EYE	RE
ELECTRICITY POLE	EP	RETAINING WALL	RW
FIRE HYDRANT	FH	RAINWATER PIPE	RWP
FLOWER BED	FB	STOP VALVE	SV
FOOTPATH	FP	TELEGRAPH POLE	TP
GAS VALVE	GV	TELEPHONE CALL BOX	TCB
GULLY	Gy	TRAFFIC LIGHT	TL
INSPECTION COVER	IC	UNABLE TO LIFT	UTL
PIPE RIVERT LEVEL	PL	UNKNOWN	UNK
KERB OUTLET	KO	VENT PIPE	VP
MAN HOLE	MH	WATER METER	WM
THRESHOLD	TH	DIAMETER	D

Tree Schedule

PI No	Spread	Bole	Height	Feature
2026	5.0	0.30	6.0	HORSE CHESTNUT
2027	4.0	0.30	7.0	MAYBE
2028	5.0	0.25	7.0	UNK
2029	6.0	0.25	6.0	HORSE CHESTNUT
2071	7.0	0.20	7.0	ASH
2072	8.0	0.20	9.0	TREE UNKNOWN
2073	8.0	0.20	9.0	TREE UNKNOWN

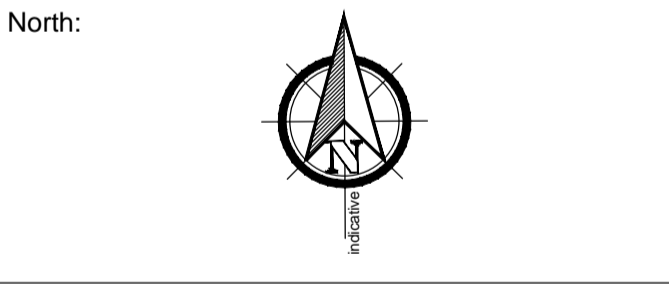

Grid: To Existing (by others)
 Levelling: To Existing (by others)

Drawing Title: Topographical Survey Sheet Two


Site Address: Land off B4100 Bicester




Surveyor	MB	Drawn By	MW	Verified By	AF	Date	16.05.17
CM No:	CM17672/2	Rev:					
Scale:	1:500m @ A1	Date:	May 2017				

Cadmap Ltd
 67 Meadway Drive
 Horsell, Woking
 Surrey, GU24 1TF
 T: 01483 429385
 E: info@cadmap.co.uk
 W: www.cadmap.co.uk



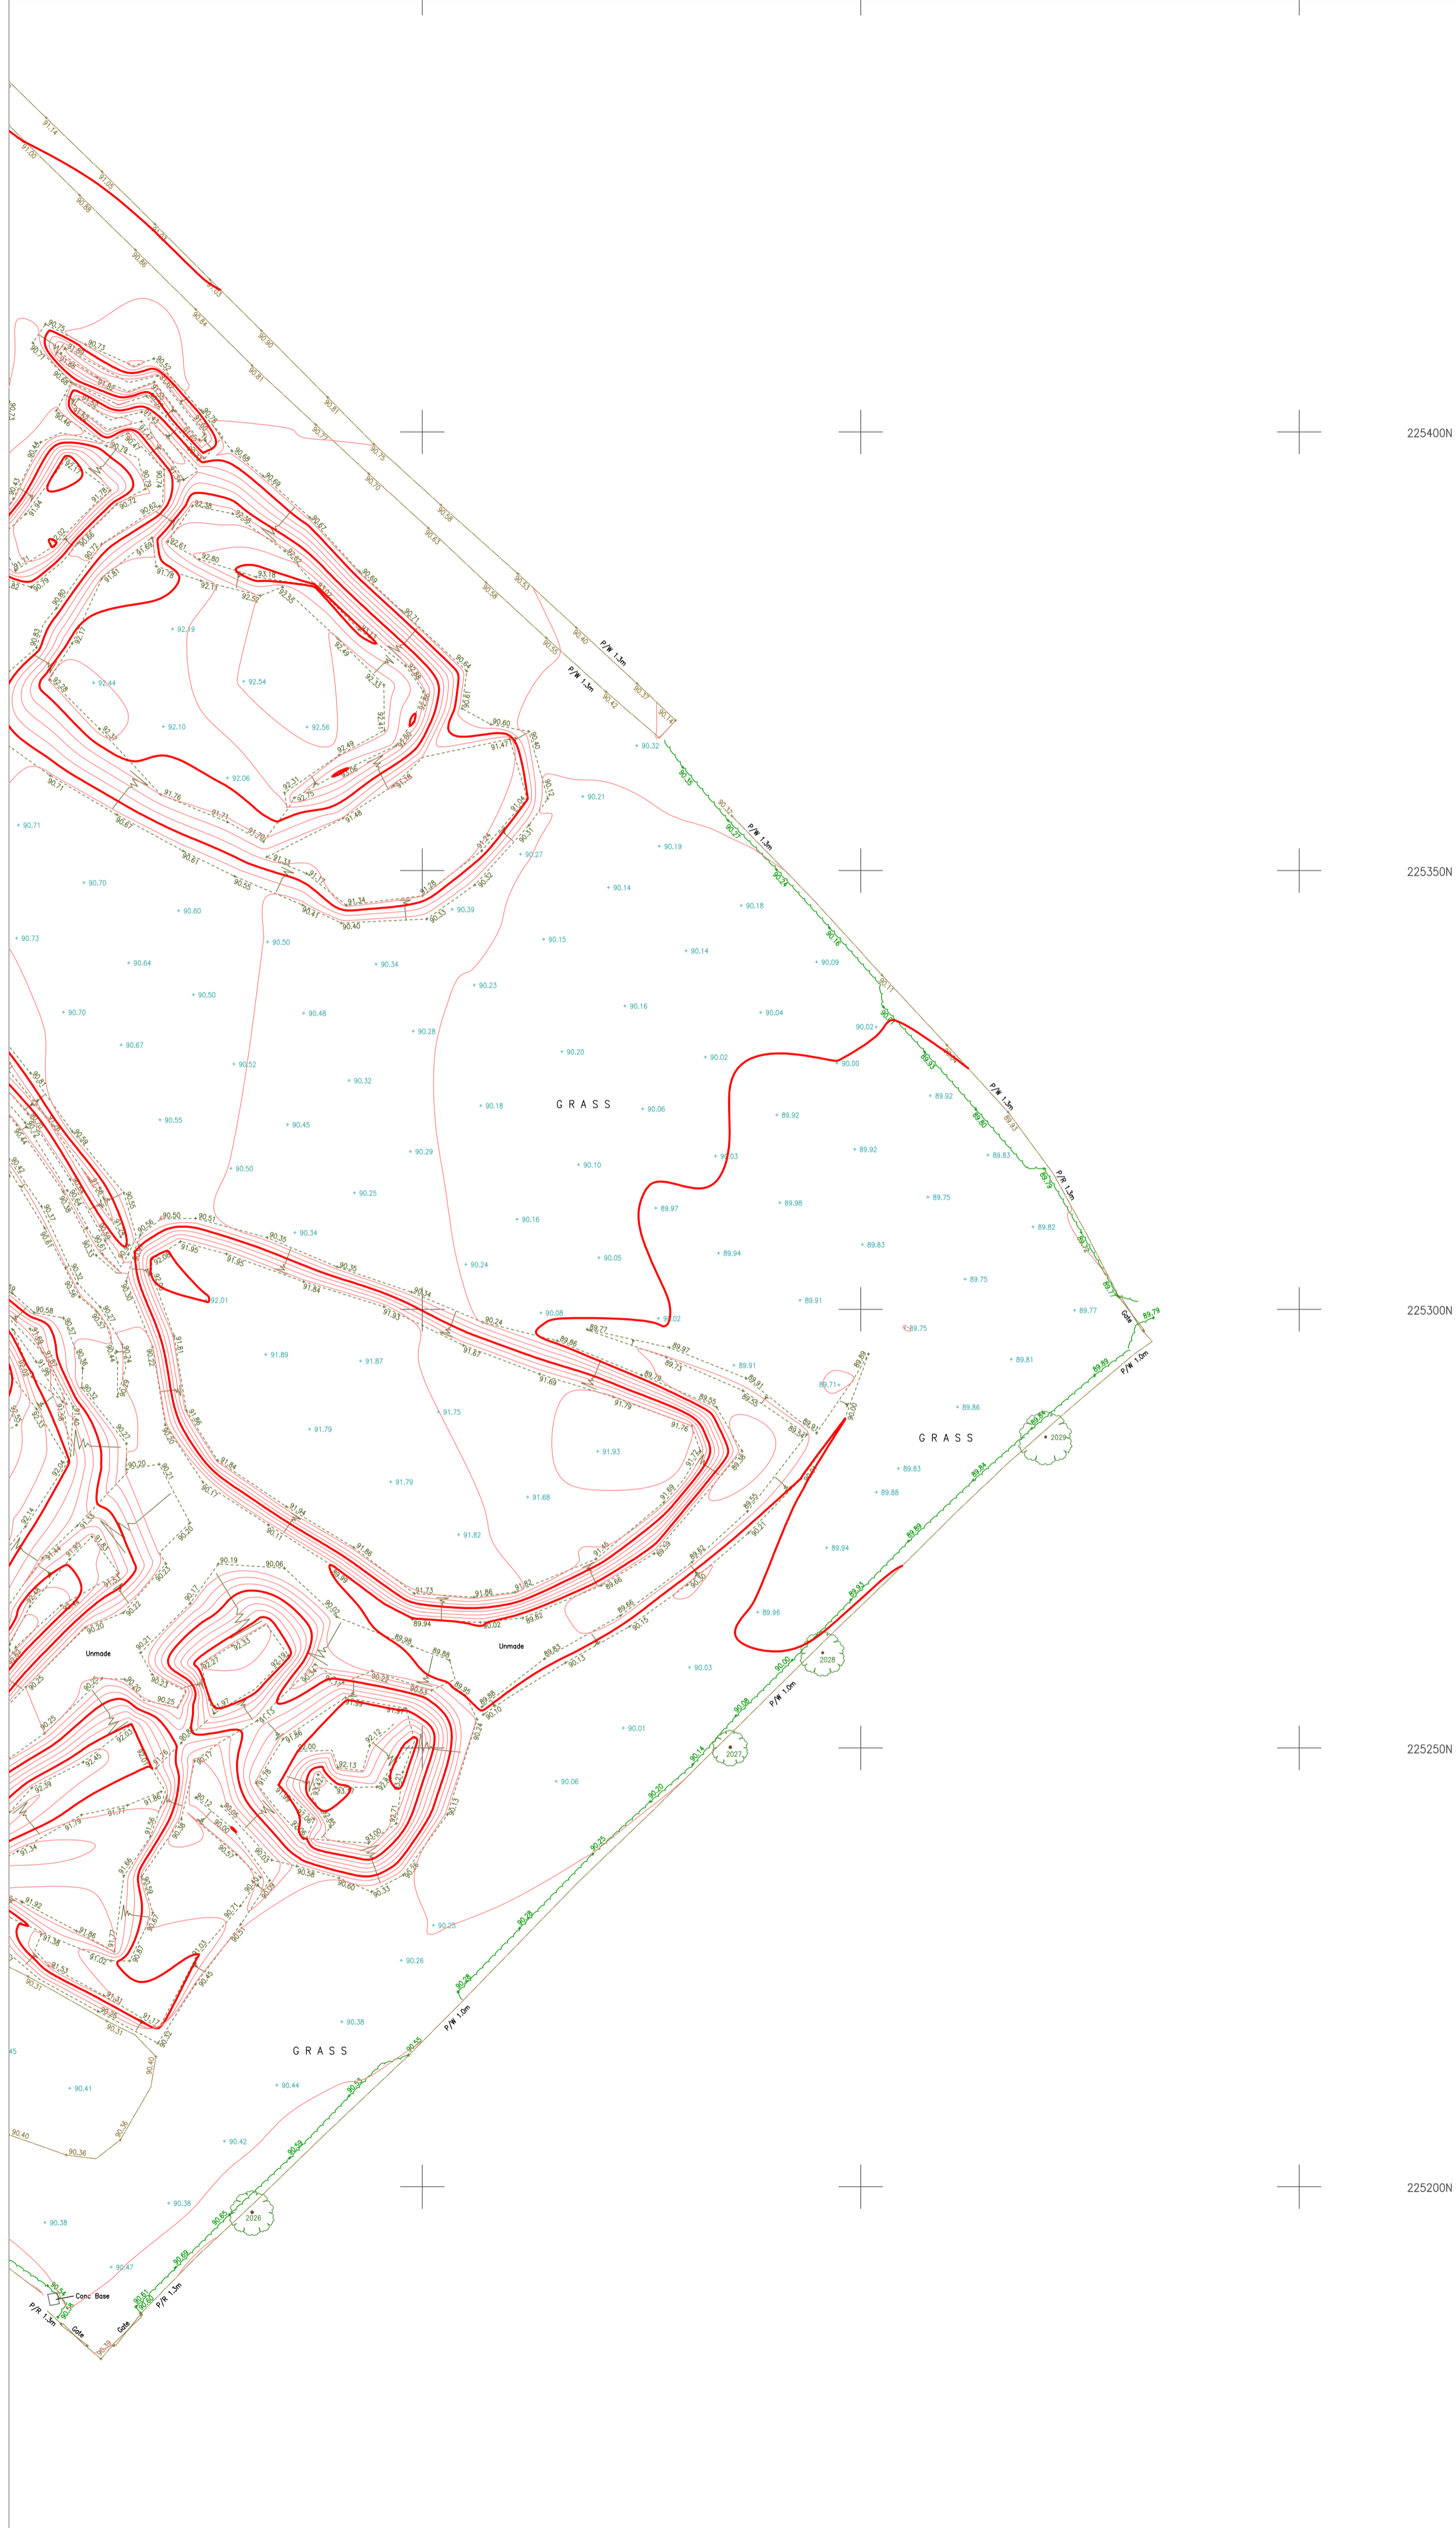

Important Information:
 We advise that an arborologist be appointed to correctly determine the species and condition of all trees surveyed prior to any design work.
 All information contained in this drawing (including digital data) should be checked and verified prior to any fabrication or construction.

 Total Volume : 22,491m³

225400N


225350N

225300N


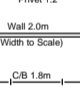

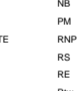
225250N

225200N

Sheet Layout

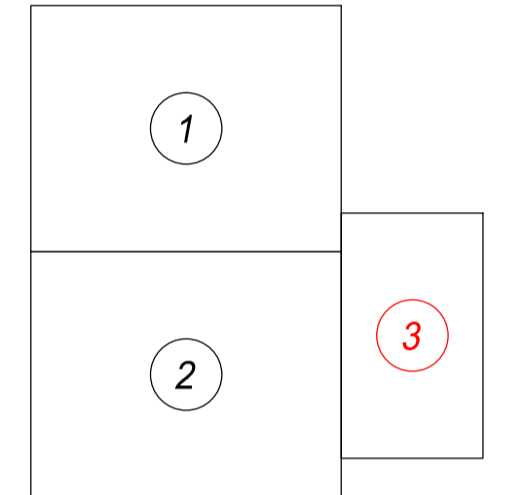


Survey Legend

FENCES			
BARRIED WIRE FENCE	SW	Traces	
CORRUGATED IRON FENCE	CI		
CLOSE BOARD FENCE	CB		
CHRISTMAS FENCE	CF		
IRON RAILING FENCE	IR	Hedges	
POST AND CHAIN FENCE	PC		
POST AND RAIL FENCE	PR	Walls	
POST AND WIRE FENCE	PWF		
CHAIN LINK FENCE	CL		
LARCH LAF FENCE	LA	Fences	
INTERWOVEN FENCE	IW		
WIRE MESH FENCE	WM		

ABBREVIATIONS		
BOLLARD	Bo	MARKER
BRITISH TELECOM	BT	NOTICE BOARD
CONCRETE PAVING SLABS	CPS	PARKING METER
COVER LEVEL	CL	ROAD NAME PLATE
DROP BUSH	DB	ROAD SIGN
ELECTRIC INSPECTION COVER	EC	ROCKING EYE
ELECTRICITY POLE	EP	RETAINING WALL
FIRE HYDRANT	FH	RAN/WATER PIPE
FLOWER BED	FB	STOP VALVE
FOOTPATH	FP	TELEGRAPH POLE
GAS VALVE	GV	TELEPHONE CALL BOX
GULLY	Gy	TRAFFIC LIGHT
INSPECTION COVER	IC	UNABLE TO LEFT
PIPE INVERT LEVEL	IL	UNKNOWN
KERB OUTLET	KO	VENT PIPE
MAN HOLE	MH	WATER METER
THRESHOLD	TH	DIAMETER

Tree Schedule

PI No	Spread	Bole	Height	Feature
2026	5.0	0.30	6.0	HORSE CHESTNUT
2027	4.0	0.30	7.0	MAPLE
2028	5.0	0.25	7.0	LIME
2029	6.0	0.25	6.0	HORSE CHESTNUT
2071	7.0	0.20	7.0	ASH
2072	8.0	0.20	9.0	TREE UNKNOWN
2073	8.0	0.20	9.0	TREE UNKNOWN

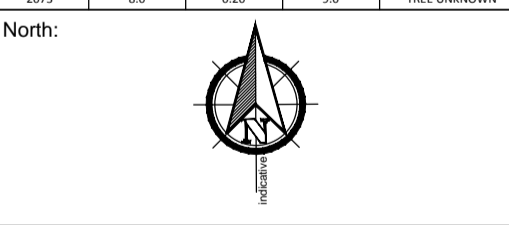

Grid: To Existing (by others)
 Levelling: To Existing (by others)

Drawing Title: Topographical Survey Sheet Three

Site Address: Land off B4100 Bicester



Surveyor	MB	Drawn By	MW	Verified By	AF	Date	16.05.17
CM No:	CM17672/3			Rev:			
Scale:	1:500m @ A1		Date:	May 2017			

Cadmap Ltd
 67 Meadway Drive
 Horsell, Woking
 Surrey, GU21 4TF
 T: 01483 429385
 E: info@cadmap.co.uk
 W: www.cadmap.co.uk