


- 1 Standard scaffold poles
- 2 Uprights to be driven into the ground
- 3 Panels secured to uprights with wire ties and where necessary standard scaffold clamps
- 4 Weldmesh wired to the uprights and horizontals
- 5 Standard clamps
- 6 Wire twisted and secured on inside face of fencing to avoid easy dismantling
- 7 Ground level
- 8 Approx. 0.6 m driven into the ground

Figure 2 — Protective barrier

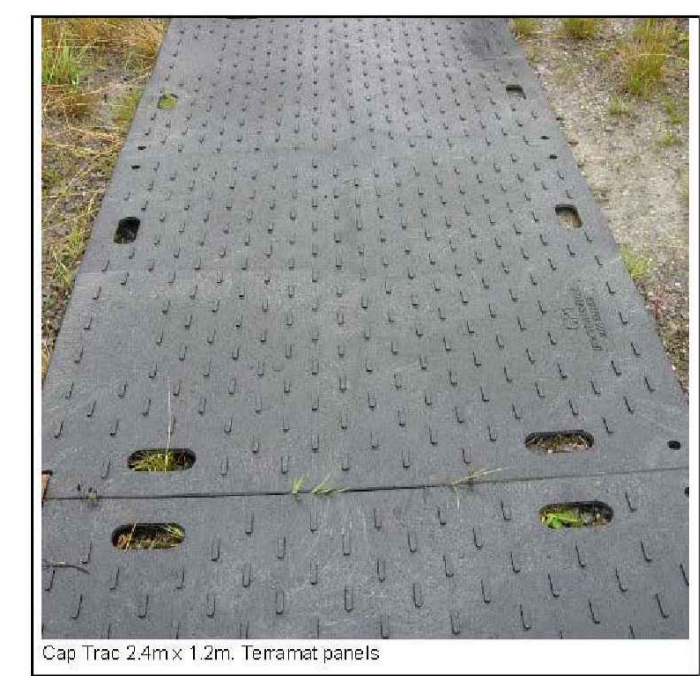

CONSTRUCTION EXCLUSION ZONE - NO ACCESS

TO BE DISPLAYED AT 6M INTERVALS ON ALL PROTECTIVE FENCES

NICHOLSONS
North Aston, Bicester, Oxon
OX25 6HL
Tel 01869 340 342
www.nicholsons.gb.com

| | |
|-------------------------------------|----------------|
| Site: Muddle Barn Lane | 1:500 @ AD |
| Drawing Title: Tree Protection Plan | September 2018 |

Key:

| | | |
|--|--|---|
| <ul style="list-style-type: none"> ● Category A ● Category B ● Category C ● Category U Proposed Tree for Removal | <ul style="list-style-type: none"> Crown Spread Tree Number Species Area Category | <ul style="list-style-type: none"> Tree Protection Root Protection Area |
|--|--|---|

NOTE: Treegroup numbers marked with an * have approximate locations.

Tree Protection Fencing BS5837:2012

