
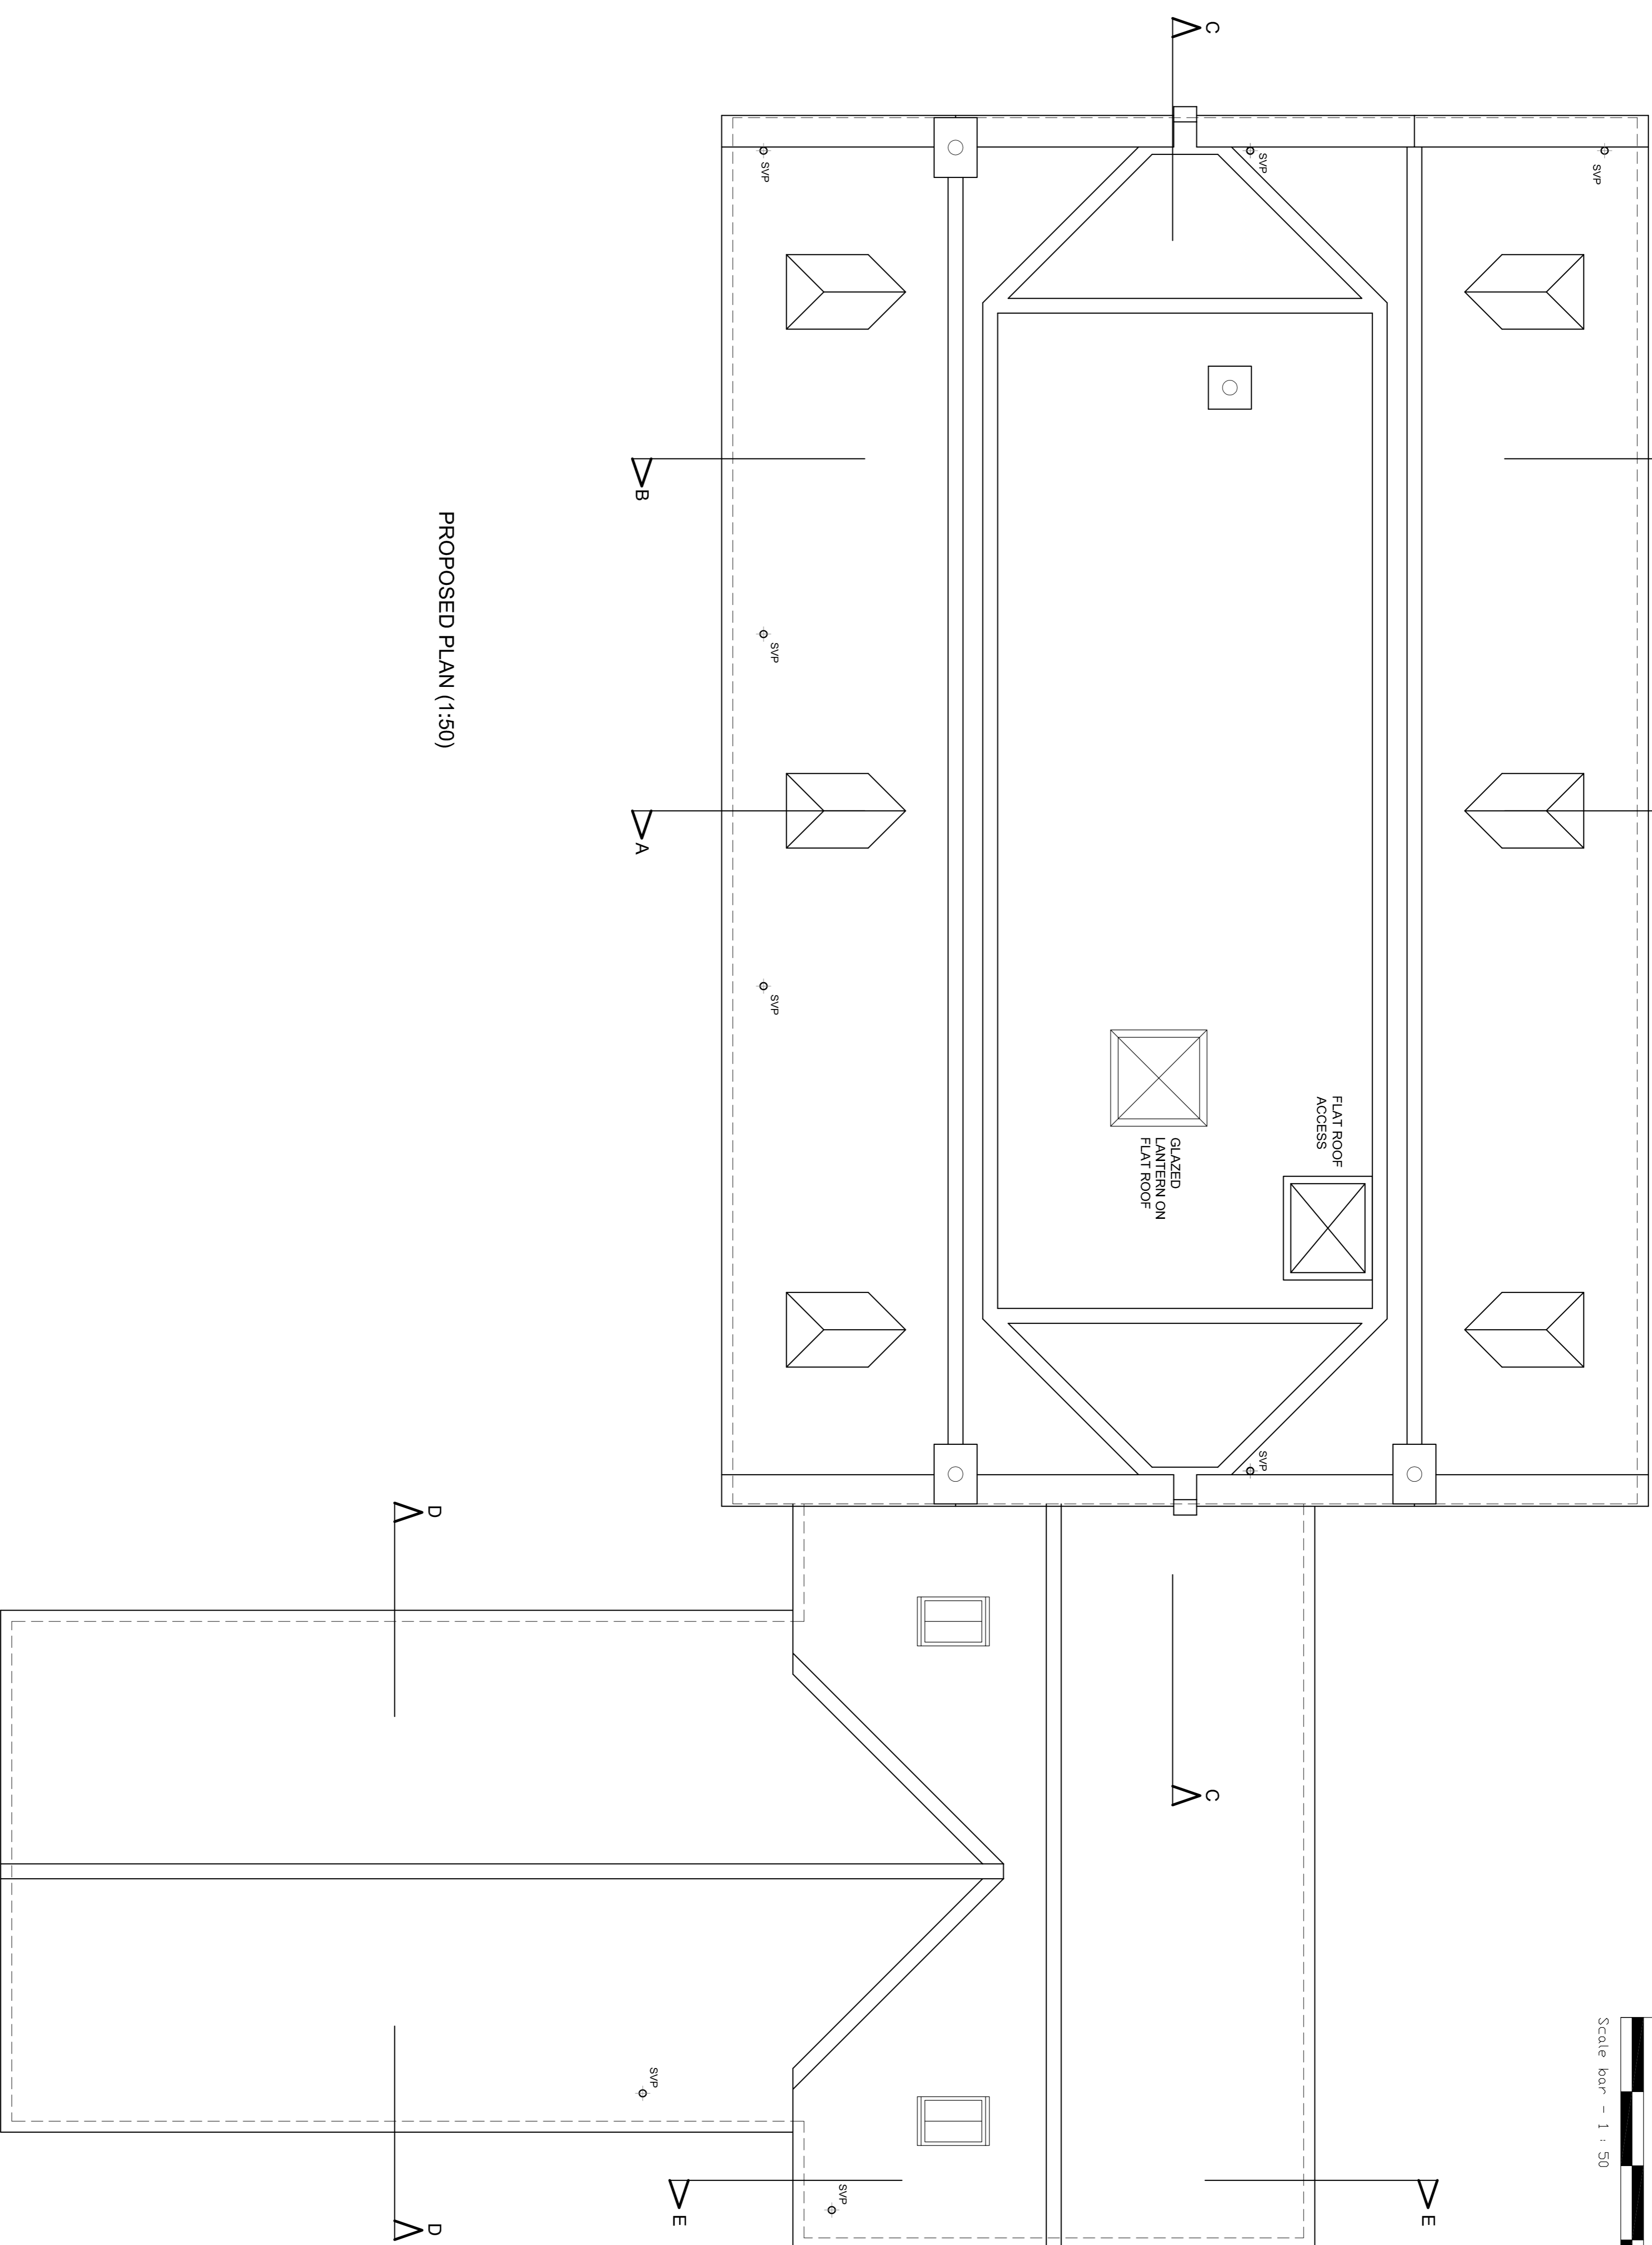


NOTES:

PROPOSED SECOND FLOOR

1:50 @ A1 / 1:100 @ A3

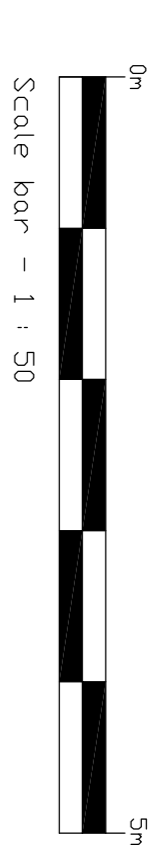

PROPOSED PLAN (1:50)

REV	DATE	BY	DESCRIPTION	CHK	APP

BUILDING REGULATIONS

WELLAN Ltd
Wellan House,
Aylsmore, Shipston-on-Stour,
Warwickshire,
CV36 5EJ
Tel: 01608 685753
Email: mail@wellan.co.uk
Website: www.wellan.co.uk

CLIENT
M R H JERVIS

PROJECT	MUDDLE BARN FARM SIBFORD GOWER, OX15 5RY
TITLE	MAIN DWELLING HOUSE PROPOSED ROOF PLAN
SCALE	1:50 @ A1 / 10 JULY 18
DATE	10 JULY 18
DESIGN/DRAWN	TB / TB
CHECKED	
APPROVED	
SHEET	04
TOTAL SHEETS	18-109

FORMING No.	04
--------------------	----