


# Horizontal section

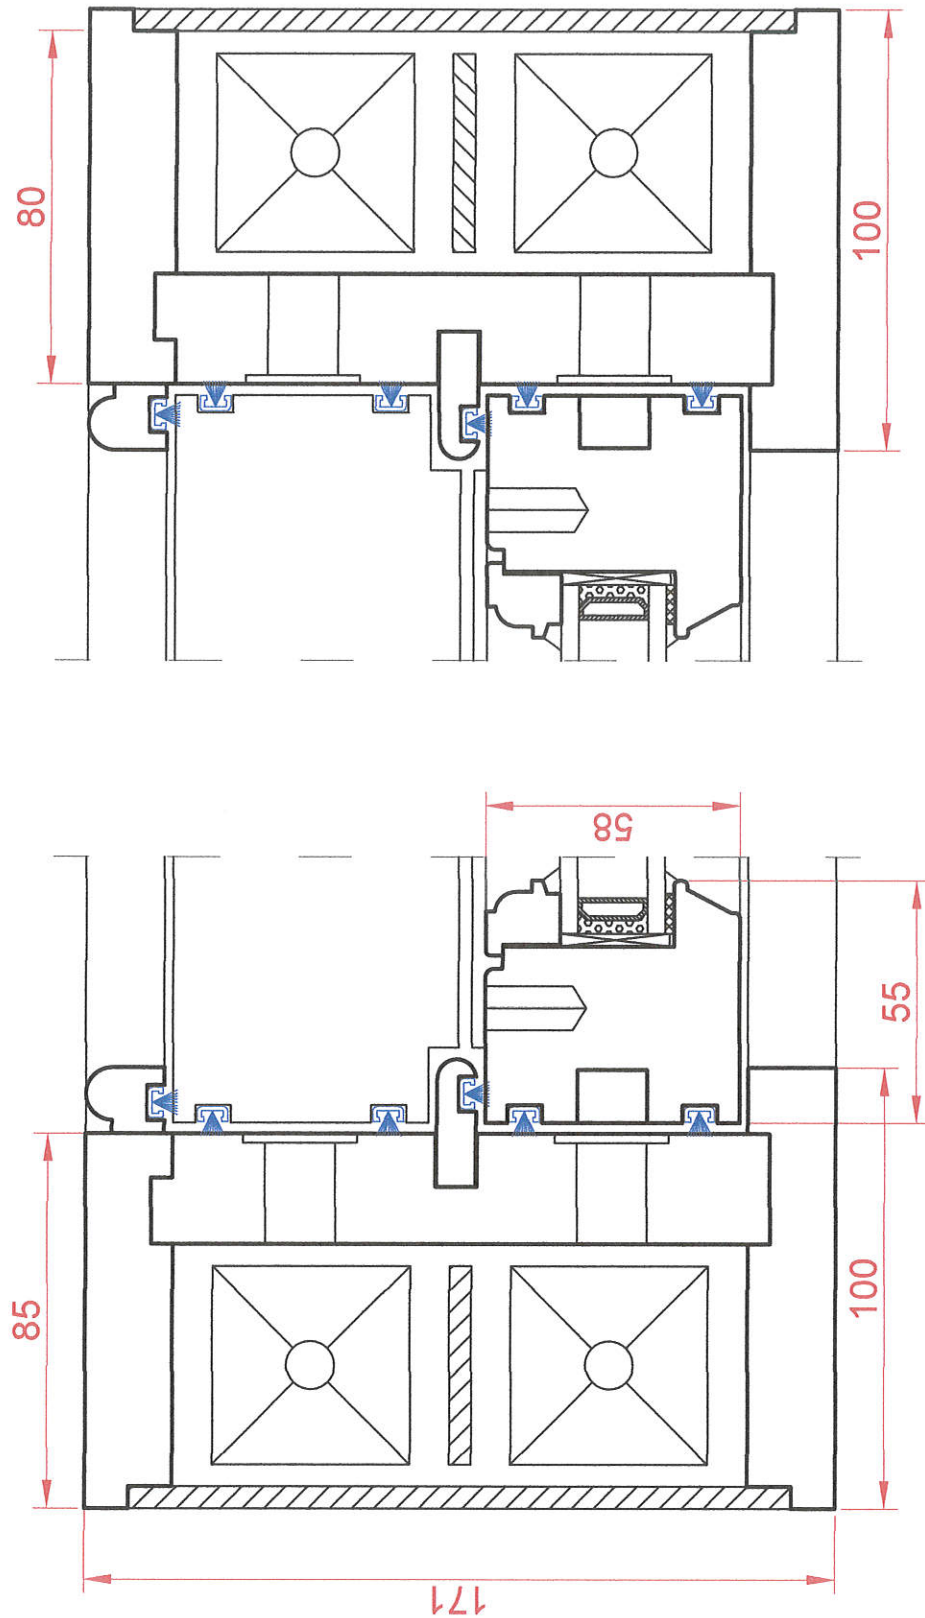

2016-01-19  
Date

Sash window with weights

Page  
2

# Vertical section

