

- Dimensions are in millimeters, unless stated otherwise.  
 - Scaling of this drawing is not recommended.  
 - It is the recipient's responsibility to print this document to the correct scale.  
 - All relevant drawings and specifications should be read in conjunction with this drawing.



Application Boundary  
 Site Area: 8.26 Hectares 20.40 Acres


rev | amendments | by | ckd | date

**Oxford Technology Park**  
 Site Location Plan



Newark Beacon Innovation Centre, Cafferata Way, Newark, Nottinghamshire NG24 2TN  
 ☎ +44 (0)1636 653027 | 📠 +44 (0)1636 653010 | ✉ info@umcarchitects.com

Drawing Status:	PLANNING
Drawn:	CA
Date:	03/06/2014
Scale:	1:1250 A1
Drawing no:	Revision:
13045 1001	-

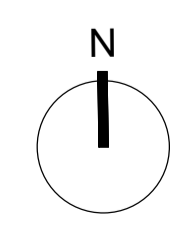

25m SCALE 1:1250