





This drawing is the copyright of Focus On Design which is a trading name for Focus Design Partnership Ltd. No liability will be accepted for amendments by others to either the printed or digital format.

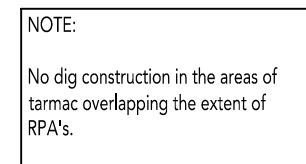

EXISTING VEGETATION				NUMBERING				MISCELLANEOUS CONT.				GROUND SURFACING			
	EXISTING TREE TO BE RETAINED - A1 CAT		EXISTING IPA	470	PLOT NUMBERS	(n)	PLOT HANDING		POSITION OF GAS CONVEYOR		BN MUSTER AREA		MARSHALLS YELKID BLOCK PAVING COLOUR:	TARMAC	
	EXISTING TREE TO BE RETAINED - B1 CAT		EXISTING TREE TO BE REMOVED	P470	PARKING NUMBERS	v	VEHICLE PARKING		ETC ACCESS ONLY EASEMENT		EXISTING SUB STATION		PAVING SLABS		
EXTERNAL BOUNDARY TREATMENTS				MISCELLANEOUS											
	1800mm HIGH SCREEN WALL BRIER TO AND BE LAYED OUT EXISTING/NEW/AS BOUNDARY		1800mm x 150mm PLOT CARBON FENCE FENCE		1800mm HIGH TIMBER MATCHBOARD ACCESS GATE		PERSONNEL ACCESS		ETC ACCESS & PIPE EASEMENT		AREA SUIT TO AN ADOPTABLE STANDARD		PROPOSED NEW TREE BRIER TO SPARKS LANDSCAPING DRAWING FOR EXACT DETAILS		PROPOSED HEDGING BRIER TO SPARKS LANDSCAPING DRAWING FOR EXACT DETAILS
	1800mm HIGH CLOSE BOARD TIMBER FENCE		CAT AND DOG PROOF FENCING		AFORDABLE HOUSING - PRINTED		AFORDABLE HOUSING - INTERMEDIATE		COMPOST BIN		WATER BUTT		PROPOSED GRASS PLANTING BRIER TO SPARKS LANDSCAPING DRAWING FOR EXACT DETAILS		PROPOSED PLANTING BEDS BRIER TO SPARKS LANDSCAPING DRAWING FOR EXACT DETAILS
	1200mm HIGH MASONRY HEB		1800mm HIGH HORIZONTAL SLATED FENCING WITH GATE		BN HANDSTANDING WITH 1.5m TURNING CIRCLE		1800mm x 1800mm PAVED SLABS		ROTARY DRIVE		CHIMNEY		PROPOSED HEDGEBOW PLANTING BRIER TO SPARKS LANDSCAPING DRAWING FOR EXACT DETAILS		

- A. 2017-09-19. Amended to suit revised Planning Layout
0521-Ph7b-102-B. DJE
- B. 2017-10-04. Close board timber fence to gardens at plots
473 & 474 amended to screen wall as requested. DM

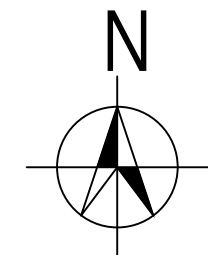

THE OLD BREWERY, LODWAY, PILL, BRISTOL BS20 0DH
t:01275 813380 f:01275 813381 e:admin@focusdp.com



FOCUS
ON DESIGN

www.focusdp.com