



REVISION/S:

..





REVISION/S:

VILLAGE CENTRE -
RESIDENTIAL

A. 2017-08-27. Plot 475 removed. DJE




FRONT ELEVATION

* Window to be fixed shut




SIDE ELEVATION

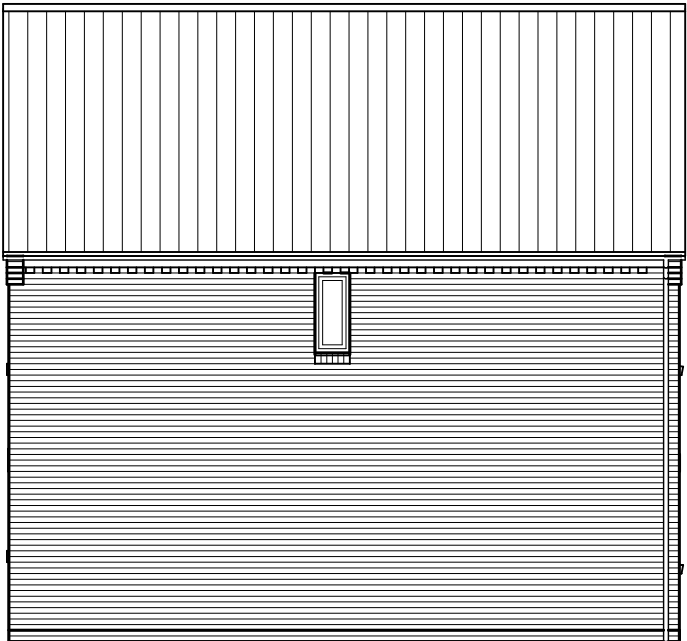

REAR ELEVATION




SIDE ELEVATION

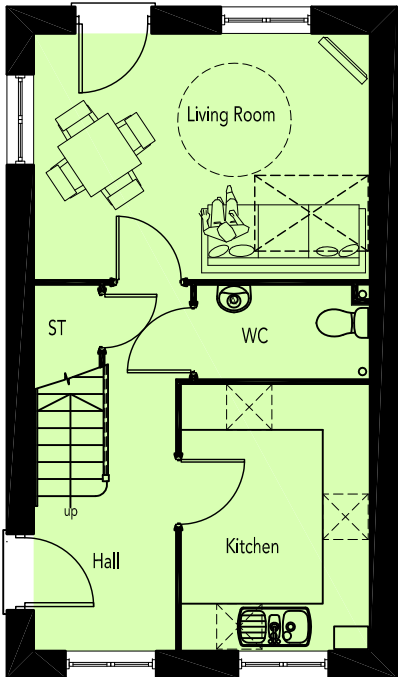

GROUND FLOOR PLAN

Window to be fixed shut

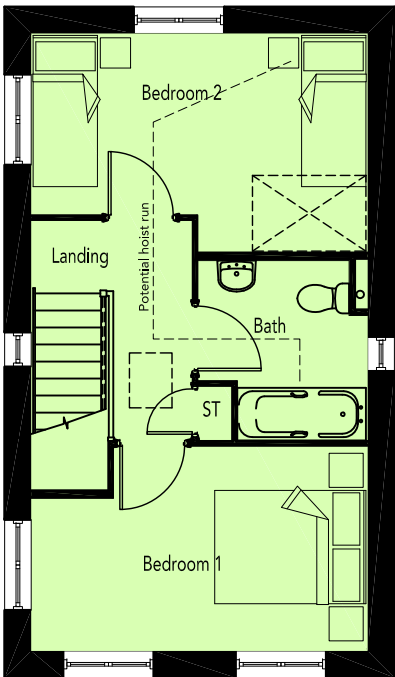

FIRST FLOOR PLAN

AREA SCHEDULE				
REF /	NET AREA		GROSS AREA (m²)	
	m²	ft²	m²	ft²
GROUND FLOOR	35.71	384.38	36.34	391.16
FIRST FLOOR	35.71	384.38	36.34	391.16
TOTAL	71.42	768.76	72.68	782.33

NOTES

NET AREA = AREA MEASURED WITHIN THE BOUNDARY OF THE PLASTER FINISH TO EXTERNAL WALL AND SLOPING CEILINGS AT 1500MM ABOVE FFL.

GROSS AREA = AREA MEASURED WITHIN THE BOUNDARY OF THE INNER STRUCTURAL FACE OF THE EXTERNAL WALL AND SLOPING CEILINGS AT 1200MM ABOVE FFL.






REVISION/S:


VILLAGE CENTRE -
RESIDENTIAL

- A. 2017-08-27. Plots 476 and 477 removed. Chimney and side window added to Plots 469 and 470. DJE

Chimney to Plots 469 and 470 only

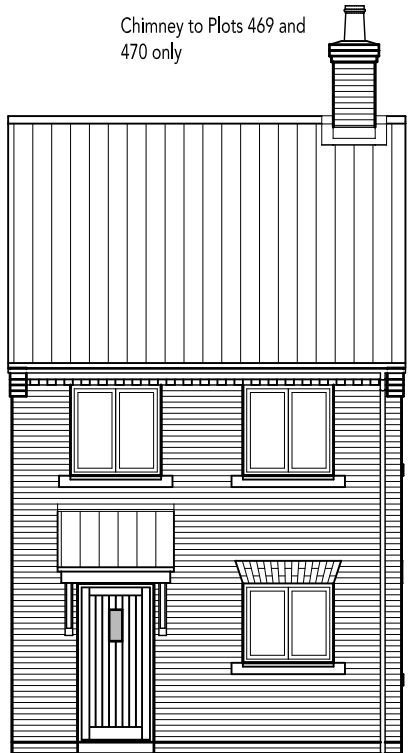


FRONT ELEVATION

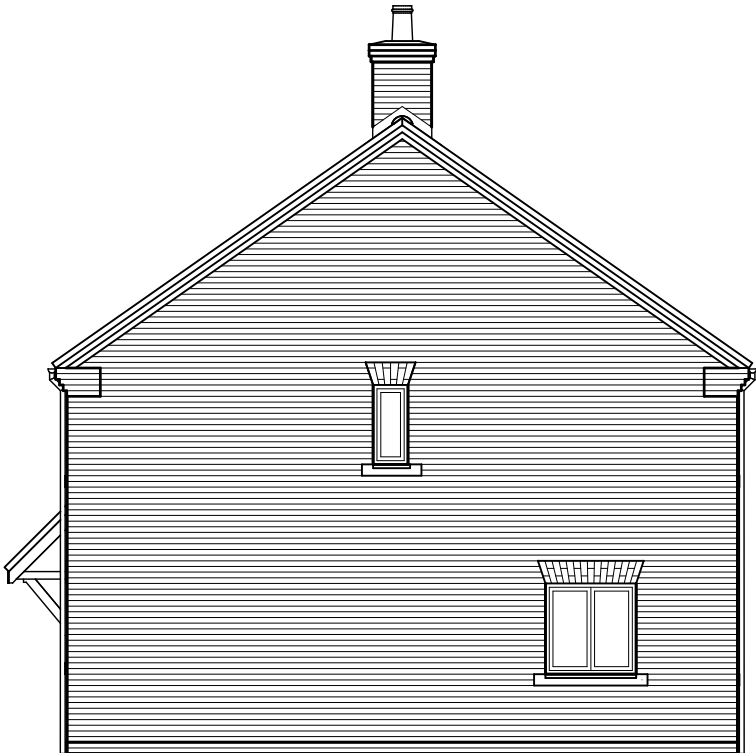


SIDE ELEVATION


Chimney to Plots 469 and 470 only

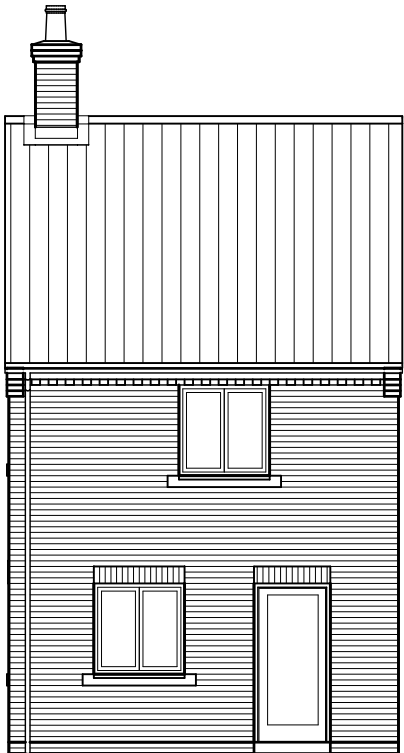


REAR ELEVATION

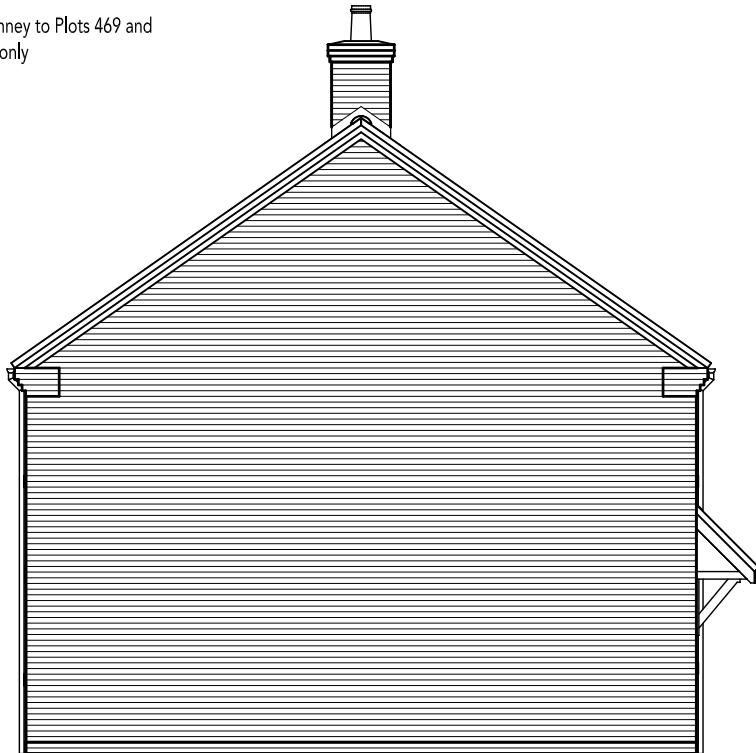

SIDE ELEVATION

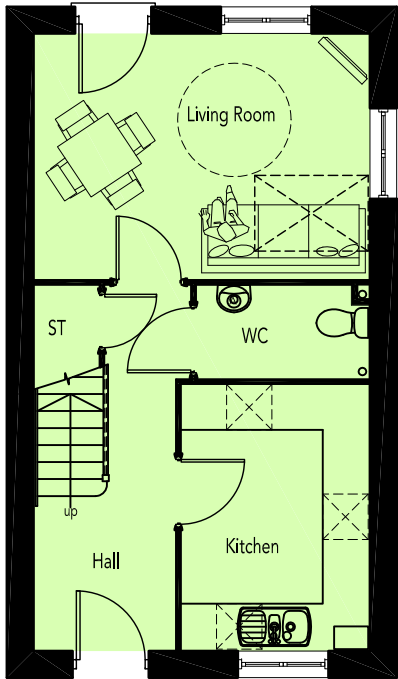

GROUND FLOOR PLAN

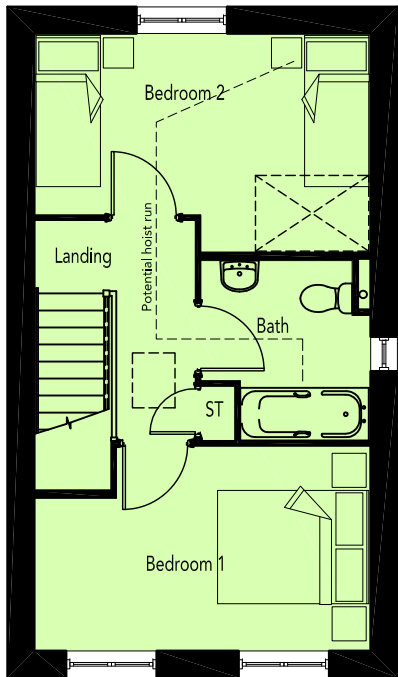

FIRST FLOOR PLAN

AREA SCHEDULE				
REF /	NET AREA		GROSS AREA (m²)	
	m²	ft²	m²	ft²
GROUND FLOOR	35.71	384.38	36.34	391.16
FIRST FLOOR	35.71	384.38	36.34	391.16
TOTAL	71.42	768.76	72.68	782.33
NOTES				
NET AREA = AREA MEASURED WITHIN THE BOUNDARY OF THE PLASTER FINISH TO EXTERNAL WALL AND SLOPING CEILINGS AT 1500MM ABOVE FFL.				
GROSS AREA = AREA MEASURED WITHIN THE BOUNDARY OF THE INNER STRUCTURAL FACE OF THE EXTERNAL WALL AND SLOPING CEILINGS AT 1200MM ABOVE FFL.				






REVISION/S:

VILLAGE CENTRE -
RESIDENTIAL

A. 2017-08-27. Side window added to Plot 474. DJE




FRONT ELEVATION

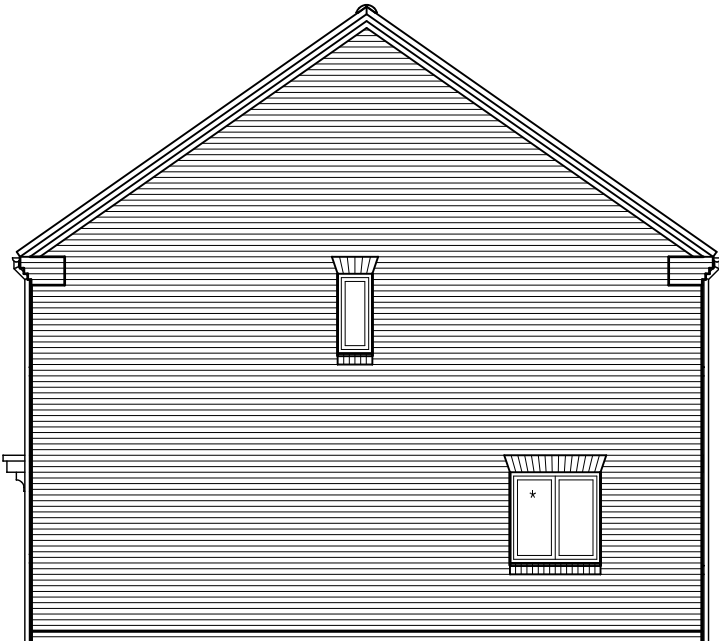


SIDE ELEVATION


* Window to Plot 474 only

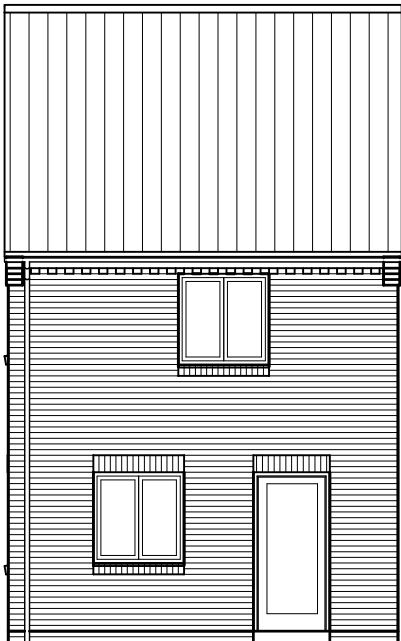

REAR ELEVATION

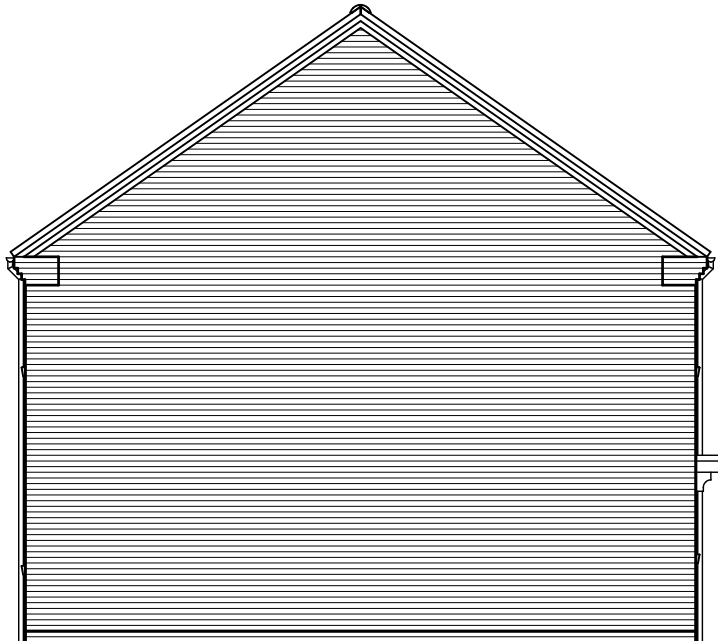


SIDE ELEVATION

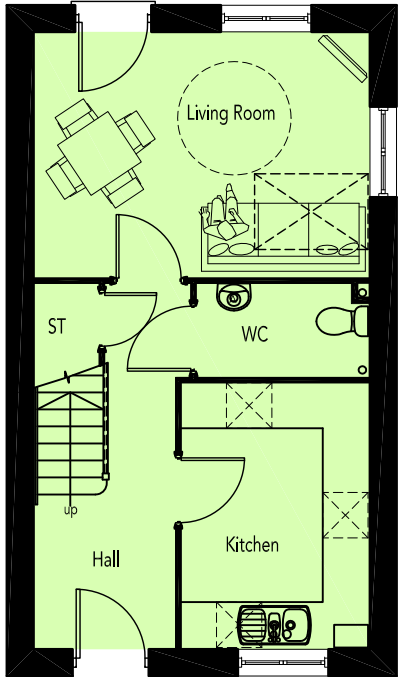

GROUND FLOOR PLAN

Window to Plot 474 only

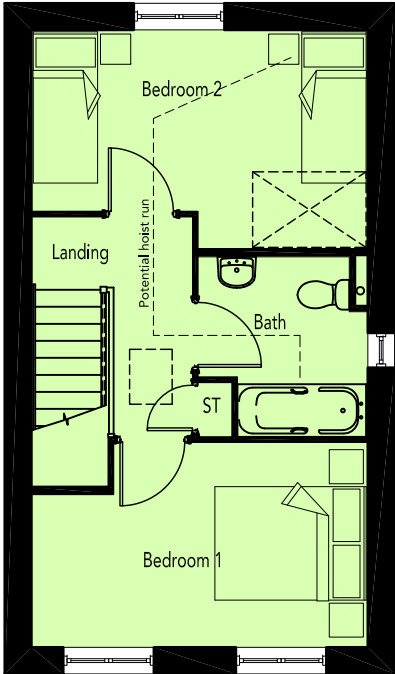

FIRST FLOOR PLAN

AREA SCHEDULE				
REF /	NET AREA		GROSS AREA (m²)	
	m²	ft²	m²	ft²
GROUND FLOOR	35.71	384.38	36.34	391.16
FIRST FLOOR	35.71	384.38	36.34	391.16
TOTAL	71.42	768.76	72.68	782.33

NOTES

NET AREA = AREA MEASURED WITHIN THE BOUNDARY OF THE PLASTER FINISH TO EXTERNAL WALL AND SLOPING CEILINGS AT 1500MM ABOVE FFL.

GROSS AREA = AREA MEASURED WITHIN THE BOUNDARY OF THE INNER STRUCTURAL FACE OF THE EXTERNAL WALL AND SLOPING CEILINGS AT 1200MM ABOVE FFL.





REVISION/S:

..

VILLAGE CENTRE -
RESIDENTIAL



PLOT 475 (opp)
FRONT ELEVATION

PLOT 476 (opp)

PLOT 477 (opp)

PLOT 477
SIDE ELEVATION

* Window to be fixed shut





REVISION/S:

..

VILLAGE CENTRE -
RESIDENTIAL



PLOT 477 (opp)
REAR ELEVATION

PLOT 476 (opp)

PLOT 475 (opp)


PLOT 475
SIDE ELEVATION





REVISION/S:

VILLAGE CENTRE -
RESIDENTIAL

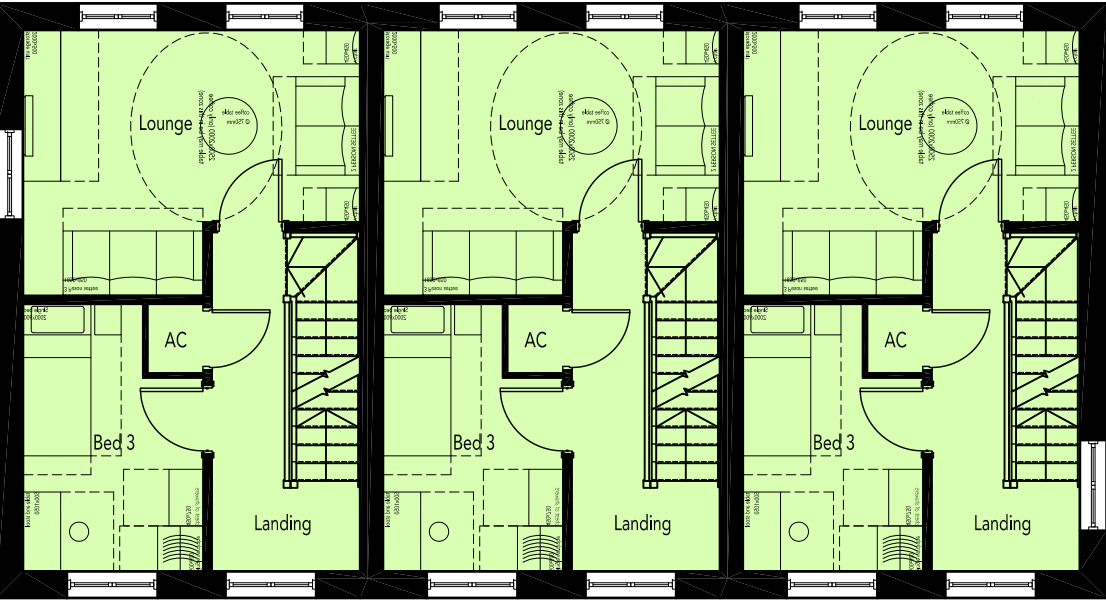

PLOT 475 (opp)
FIRST FLOOR PLAN

PLOT 476 (opp)

PLOT 477 (opp)

AREA SCHEDULE				
REF /	NET AREA		GROSS AREA	
	m²	ft²	m²	ft²
GROUND FLOOR	31.37	337.67	31.95	343.91
FIRST FLOOR	31.37	337.67	31.95	343.91
SECOND FLOOR	31.37	337.67	31.95	343.91
TOTAL	94.11	1013.00	95.85	1031.73

NOTES

NET AREA = AREA MEASURED WITHIN THE BOUNDARY OF THE PLASTER FINISH TO EXTERNAL WALL AND SLOPING CEILINGS AT 1500MM ABOVE FFL.

GROSS AREA = AREA MEASURED WITHIN THE BOUNDARY OF THE INNER STRUCTURAL FACE OF THE EXTERNAL WALL AND SLOPING CEILINGS AT 1200MM ABOVE FFL.




PLOT 475 (opp)
GROUND FLOOR PLAN

PLOT 476 (opp)

PLOT 477 (opp)

Window to be fixed shut

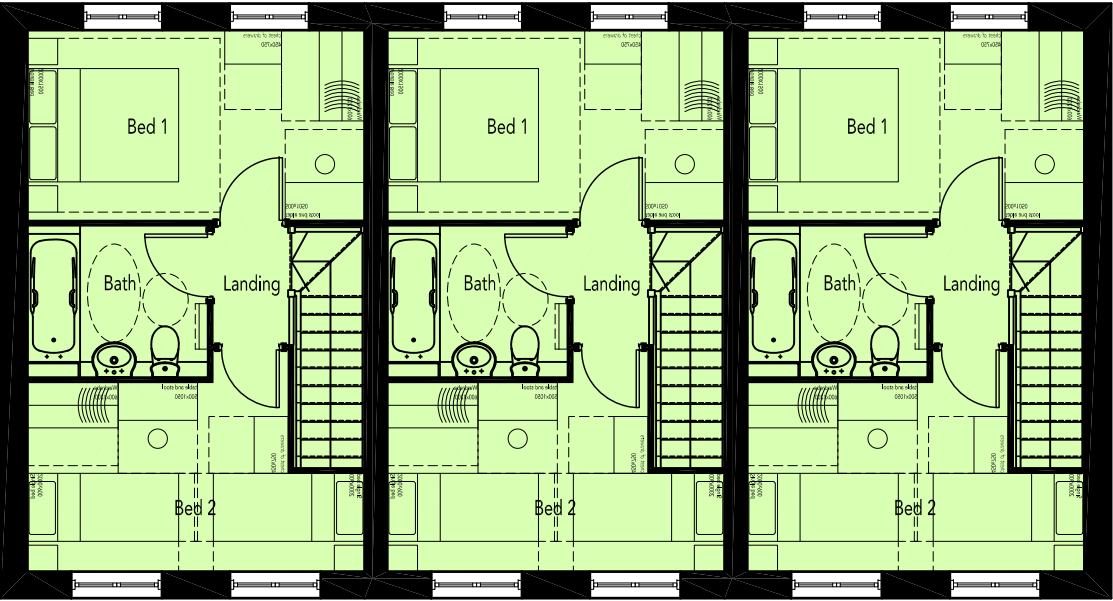

PLOT 475 (opp)
SECOND FLOOR PLAN

PLOT 476 (opp)

PLOT 477 (opp)

