


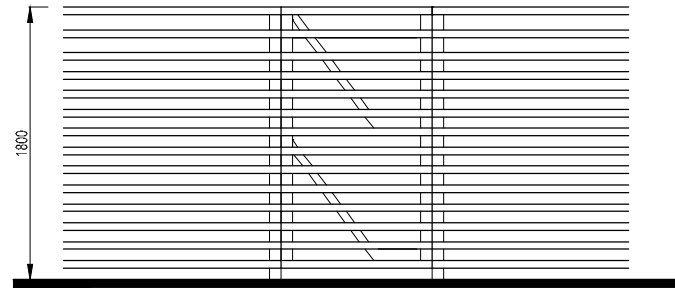


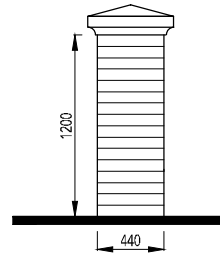




REVISIONS:

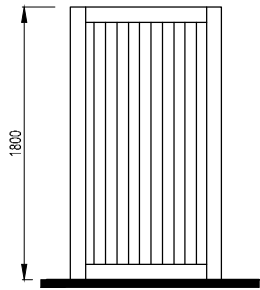

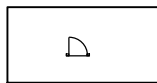

 1800mm High Timber Matchboard Access Gate

 1200mm High Masonry Pier

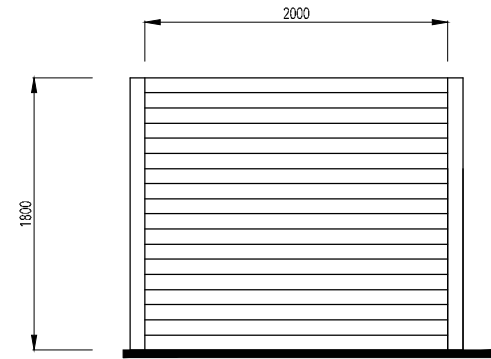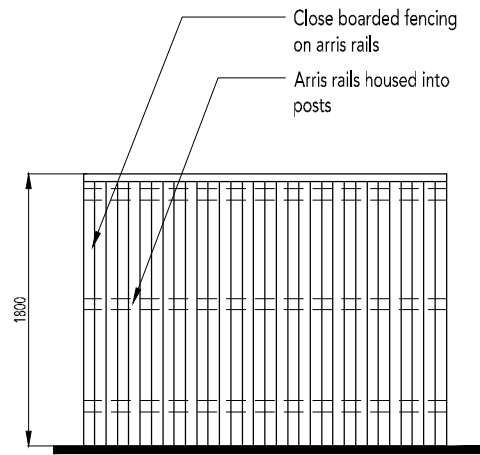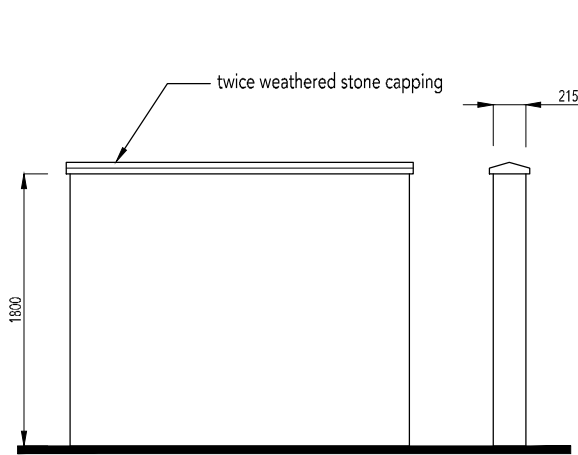 1800mm High Horizontal Slatted Fencing with Gate



 1800mm High Screen Wall

 1800mm High Close Board Fence

 1800mm High Plot Division Panel Fence

PLEASE NOTE:

REFER TO MATERIALS LAYOUT DRG NO: 0521-PH7B-108 FOR SCREEN WALL FACING MATERIAL.