



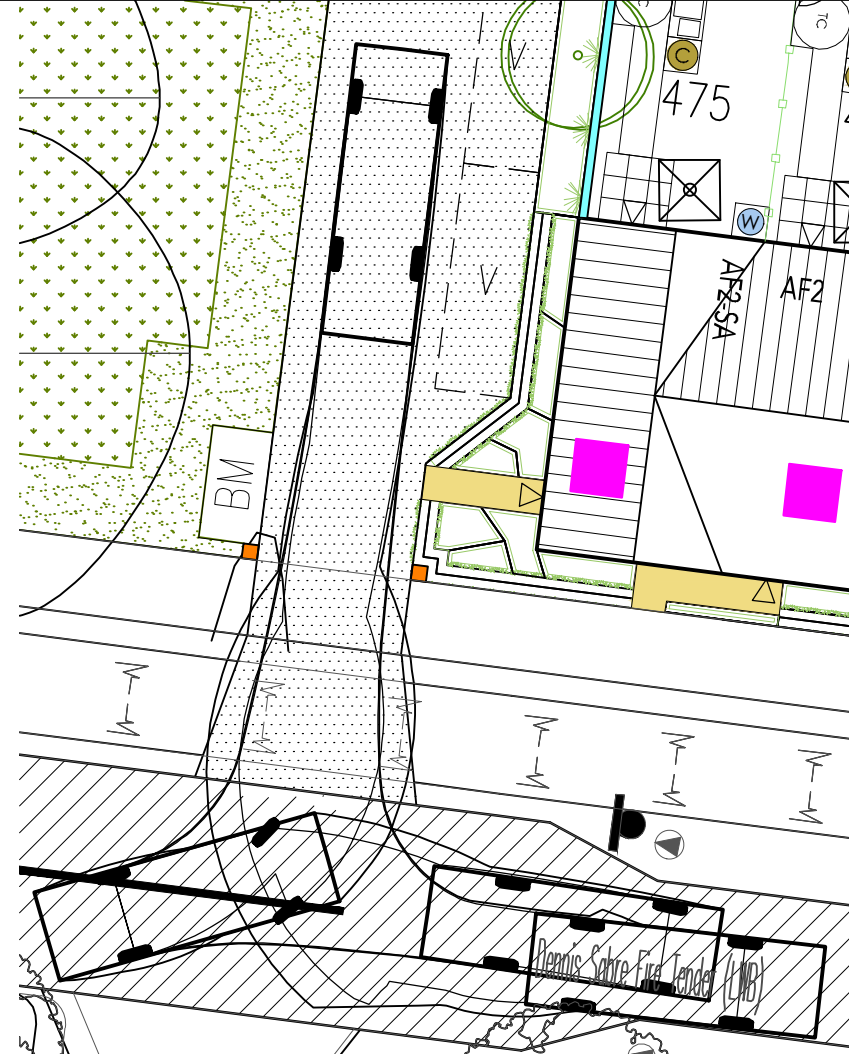


REVISION/S:



## LEGEND

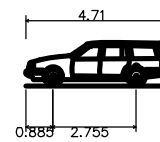

Estate Car (2006)  
 Overall Length 4.710m  
 Overall Width 1.804m  
 Overall Body Height 1.442m  
 Min Body Ground Clearance 0.207m  
 Max Track Width 1.756m  
 Lock-to-lock time 4.00s  
 Curb to Curb Turning Radius 5.950m

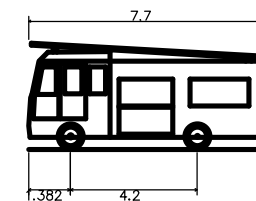

Dennis Sabre Fire Tender (LWB)  
 Overall Length 7.700m  
 Overall Width 2.430m  
 Overall Body Height 3.512m  
 Min Body Ground Clearance 0.397m  
 Track Width 2.380m  
 Lock-to-lock time 5.00s  
 Curb to Curb Turning Radius 7.400m