





LEGEND

EXISTING VEGETATION		NUMBERING				MISCELLANEOUS COM.			GROUND SURFACING				
	EXISTING TREE TO BE RETAINED-A1 CAT		EXISTING RPA	470	F.01 HAYRIDS	(H)	PLANT FENCING		POSITION OF GAS GENERATOR		BENCH MARK AREA		MATERIALS NOT TO BE USED FOR PAVING
	EXISTING TREE TO BE RETAINED-B' CAT		EXISTING TRIP TO BE REMOVED	P470	PARKING NUMBER	V	VERTICAL PARKING		GTC ACCESS ONLY (EASEMENT)		ELECTRIC SUBSTATION		PAVING SLABS

NOTE:
No dig construction in the areas of tarmac overlapping the extent of RPA's.

REVISION/S:

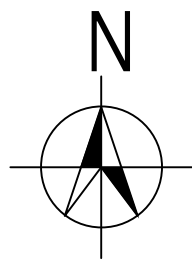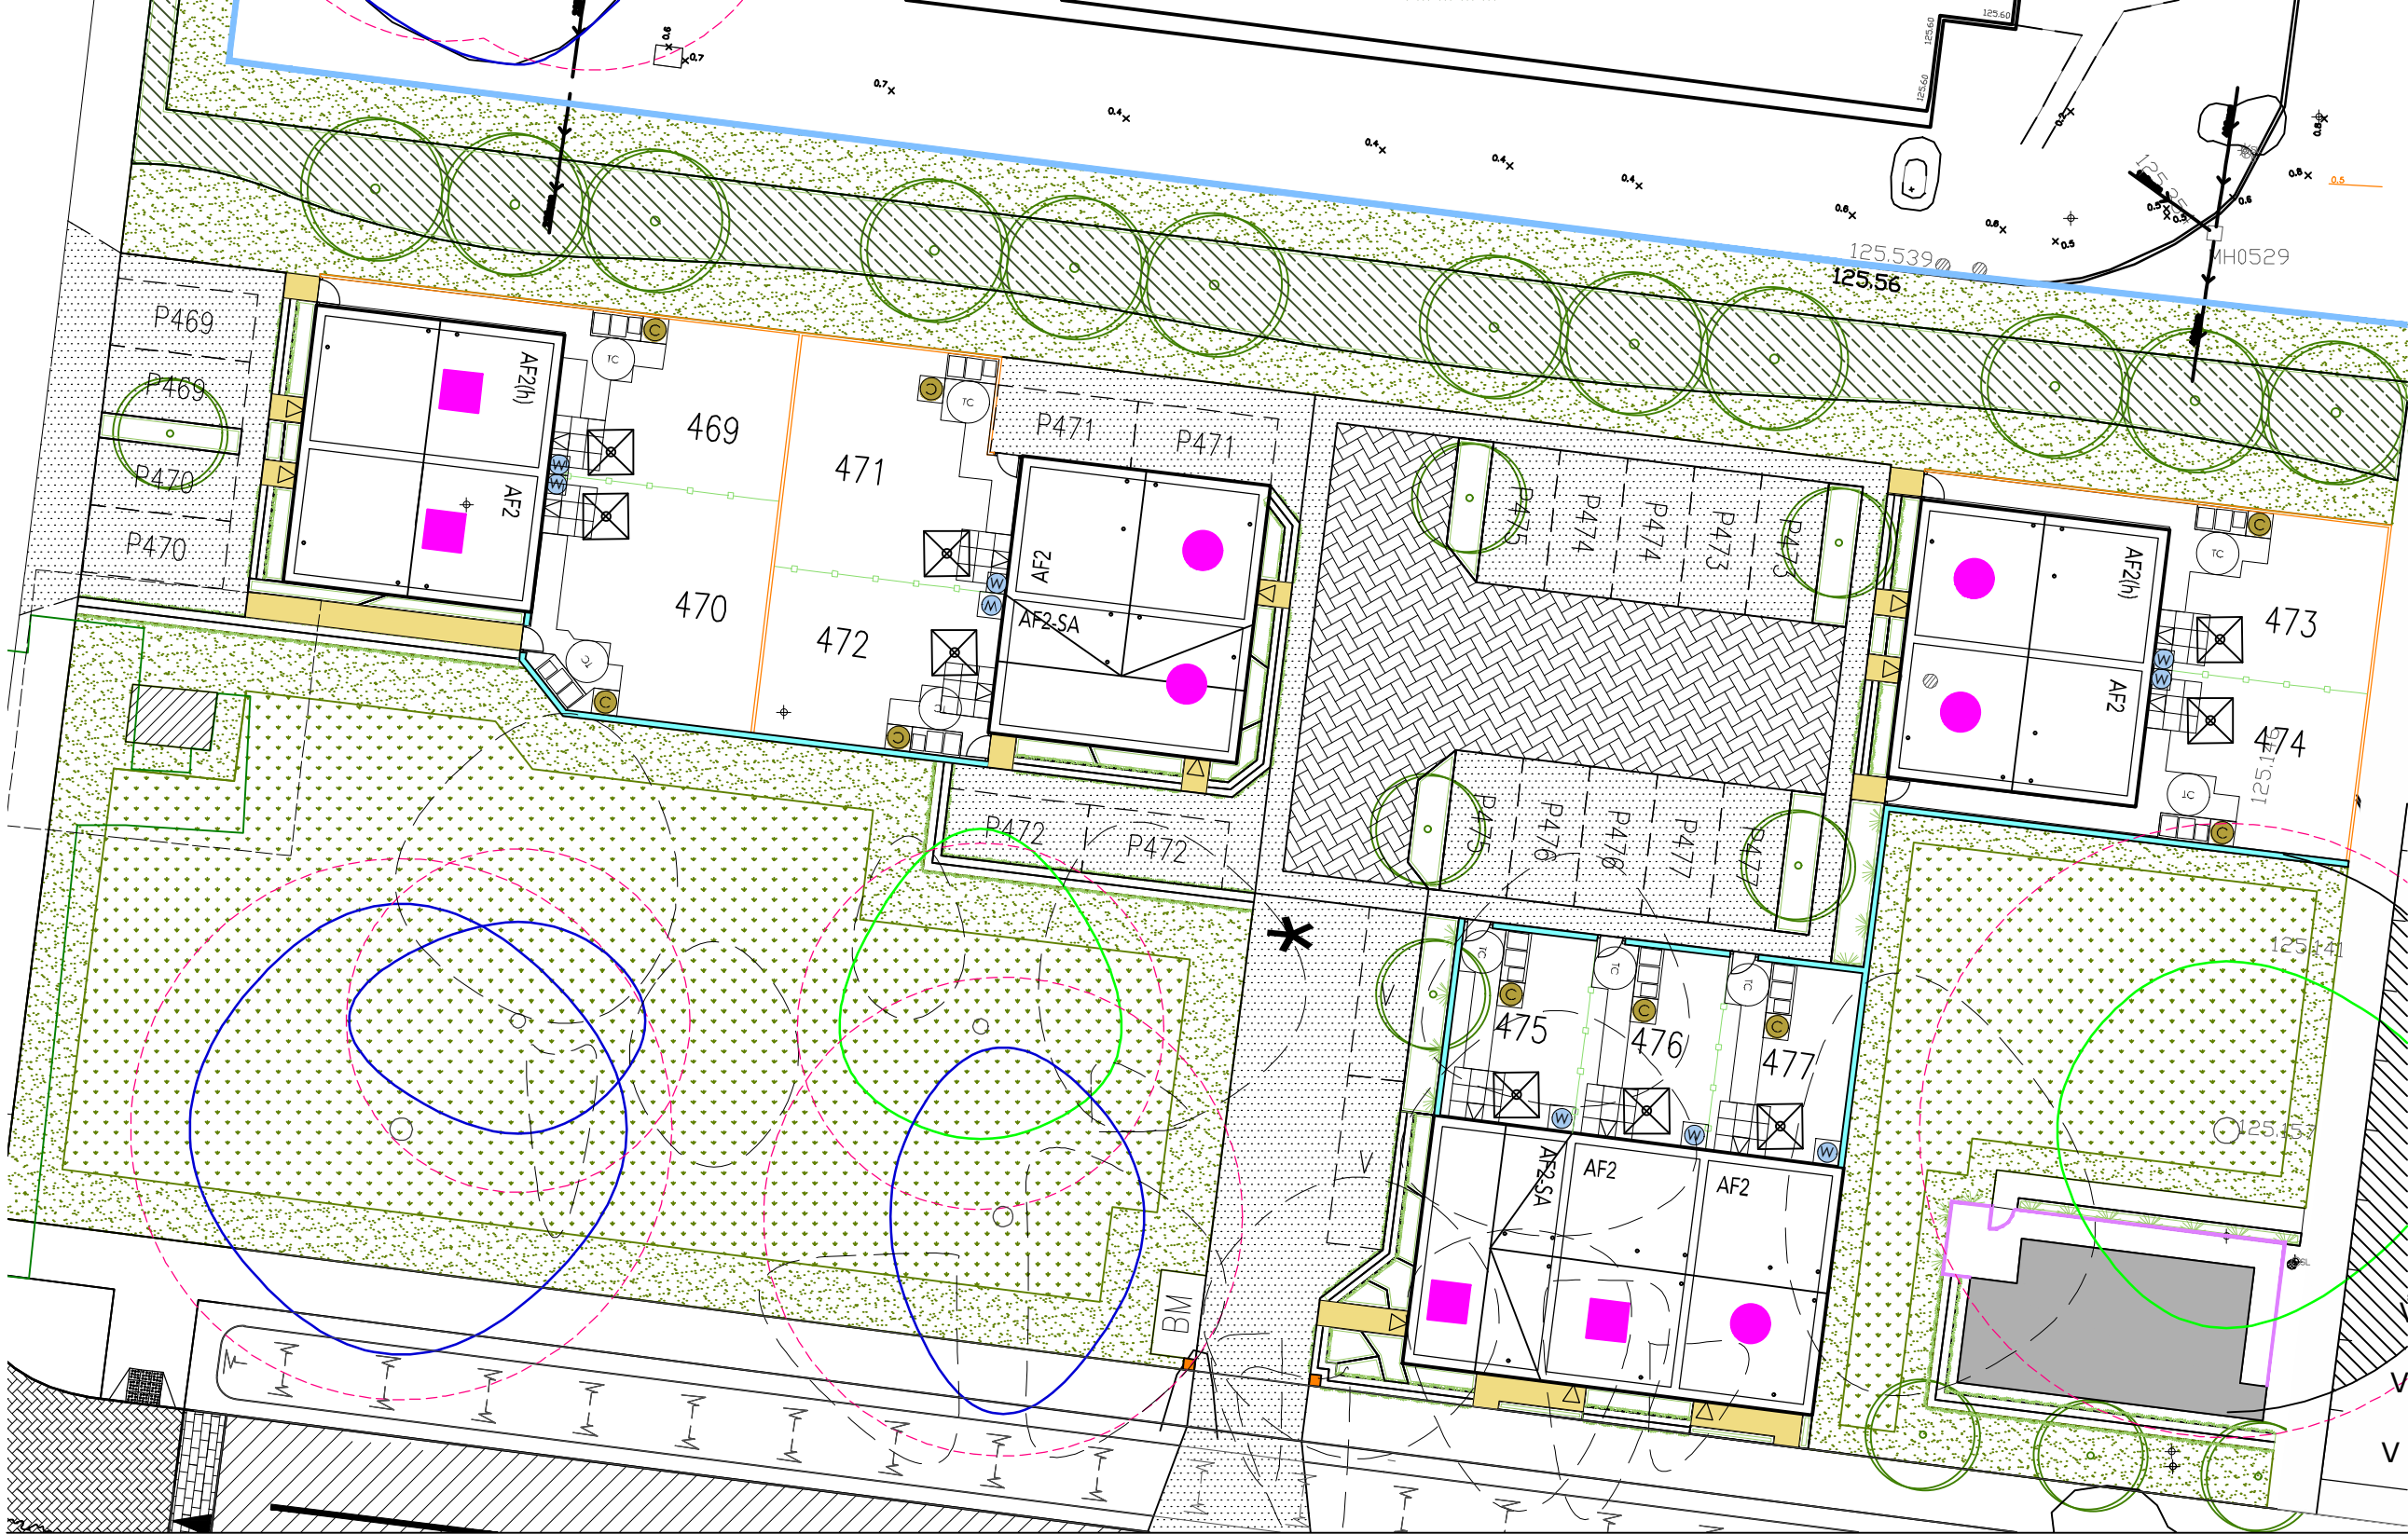

EXTERNAL WORKS LAYOUT

SCALE: 1:250 @ A3
0 1 2 3 4 5(m)

DATE: MARCH 2017
DRAWN: DW

DRAWING TITLE: EXTERNAL WORKS LAYOUT
DRAWING NO: 0521-PH7B-104

