
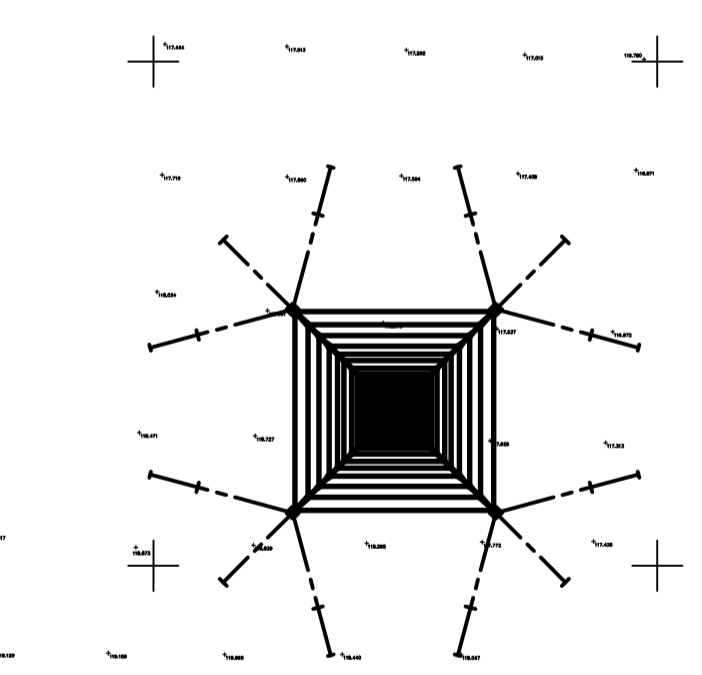
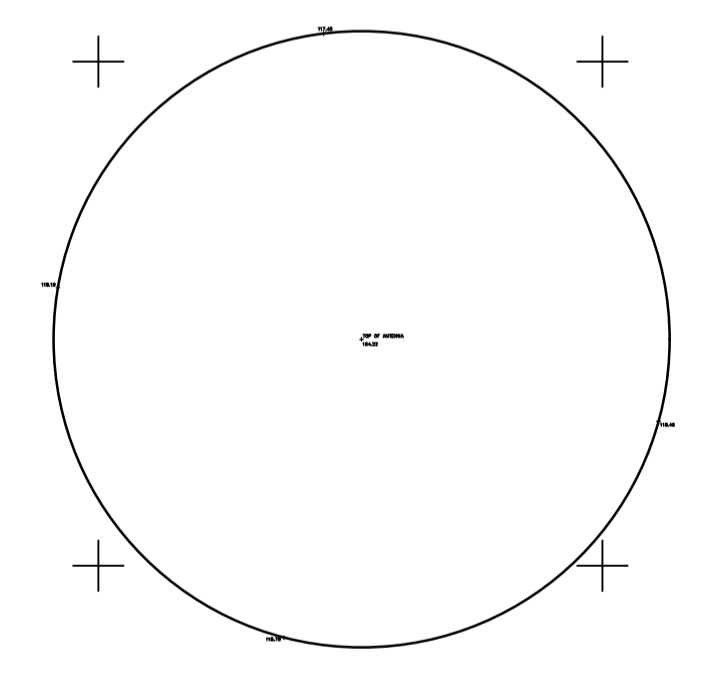
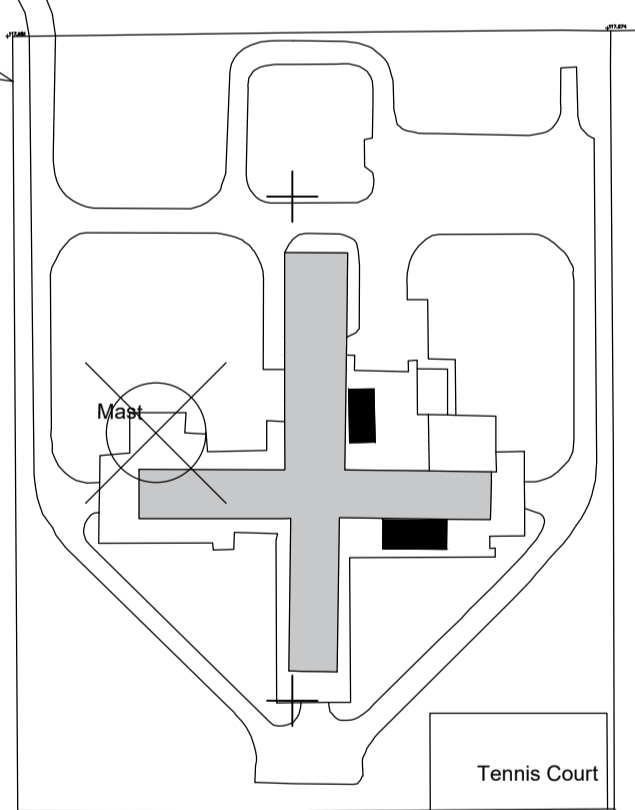
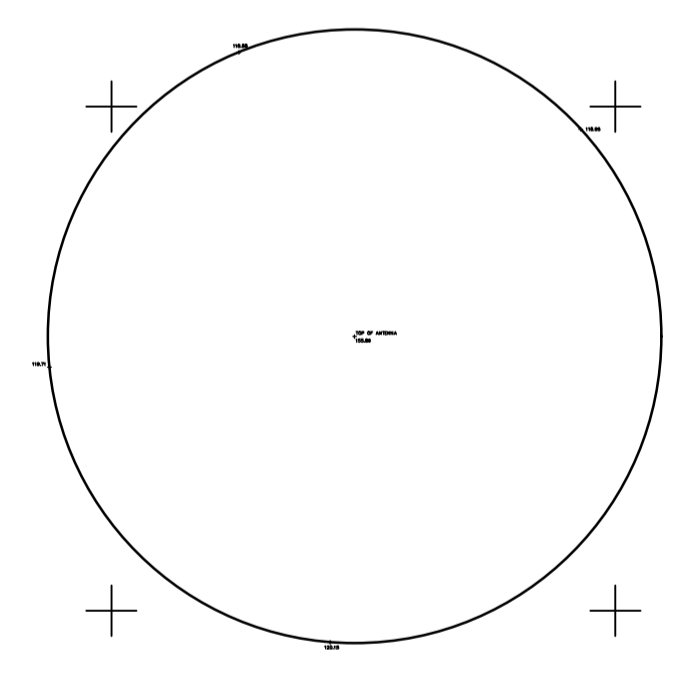


TOPOGRAPHICAL KEY	
SURVEY STATION	ACU	
AVERAGE	AV	
BACK DROP	BD	
BANKING	BL	
HEDGE SPREADS	BB	
WOODLAND CANOPY	BO	
ARROW ON STEPS / RAMPS INDICATES DIRECTION UPWARDS	BOL	
TREES	BR	
GATE	BS	
KERB CHANNEL	BS	
ROAD UNKERBED	BR	
<table border="1"> <tr><th colspan="2">GENERAL ABBREVIATIONS</th></tr> <tr><td>ACU</td><td>AIR CONDITIONING UNIT</td></tr> <tr><td>AV</td><td>AIR VALVE</td></tr> <tr><td>BD</td><td>BACK DROP</td></tr> <tr><td>BL</td><td>BASE LEVEL</td></tr> <tr><td>BB</td><td>BESIDE REACON</td></tr> <tr><td>BO</td><td>BOLLARD</td></tr> <tr><td>BOL</td><td>BOLLARD LIGHT</td></tr> <tr><td>BR</td><td>BRICK</td></tr> <tr><td>BS</td><td>BUS STOP</td></tr> <tr><td>CR</td><td>CABLE RISER</td></tr> <tr><td>CTC</td><td>CABLE TV COVER</td></tr> <tr><td>CP</td><td>CABLE TO GROUND</td></tr> <tr><td>CB</td><td>CONTROL BOX</td></tr> <tr><td>CL</td><td>COVER LEVEL</td></tr> <tr><td>CCR</td><td>CROSSING CONTROL BUTTON</td></tr> <tr><td>CR</td><td>CATCH PIT</td></tr> <tr><td>CCR</td><td>DAMP PROOF COURSE</td></tr> <tr><td>CR</td><td>DRAINAGE CHANNEL</td></tr> <tr><td>DCH</td><td>DROP KERB</td></tr> <tr><td>DK</td><td>DROP KERB</td></tr> <tr><td>EP</td><td>ELECTRICITY POLE</td></tr> <tr><td>ER</td><td>EARTH ROD</td></tr> <tr><td>ER</td><td>FIRE HYDRANT</td></tr> <tr><td>FL</td><td>FLOOR LEVEL</td></tr> <tr><td>FP</td><td>FOOTPATH</td></tr> <tr><td>FW</td><td>FOUL WATER</td></tr> <tr><td>GR</td><td>GAS RISER</td></tr> <tr><td>GV</td><td>GAS VALVE</td></tr> <tr><td>GY</td><td>GULLY</td></tr> <tr><td>HB</td><td>HARD BED</td></tr> <tr><td>IC</td><td>INSPECTION COVER</td></tr> <tr><td>IL</td><td>INVERT LEVEL</td></tr> <tr><td>IR</td><td>KERR OUTLET</td></tr> <tr><td>LP</td><td>LAMP POST</td></tr> <tr><td>MH</td><td>MANHOLE</td></tr> <tr><td>MT</td><td>MARKER POST</td></tr> <tr><td>NPV</td><td>NO PIPES VISIBLE</td></tr> <tr><td>OSBM</td><td>ORDNANCE SURVEY BENCH MARK</td></tr> <tr><td>PT</td><td>P-TRAP</td></tr> <tr><td>PO</td><td>POST</td></tr> <tr><td>P-BOX</td><td>POST BOX</td></tr> <tr><td>R</td><td>RISING EYE</td></tr> <tr><td>RS</td><td>ROAD SIGN</td></tr> <tr><td>RWP</td><td>RAIN WATER PIPE</td></tr> <tr><td>SB</td><td>RETAINING WALL</td></tr> <tr><td>SC</td><td>STOP COOK</td></tr> <tr><td>SNP</td><td>STOP VALVE</td></tr> <tr><td>SV</td><td>SOL PIPE</td></tr> <tr><td>SVP</td><td>SOL VENT PIPE</td></tr> <tr><td>SW</td><td>SURFACE WATER</td></tr> <tr><td>TAC</td><td>TACTILE PAVING</td></tr> <tr><td>TEL</td><td>TELECOM POLE</td></tr> <tr><td>TEL</td><td>TELECOM INSPECTION COVER</td></tr> <tr><td>TCB</td><td>TELEPHONE CALL BOX</td></tr> <tr><td>TM</td><td>TICKET MACHINE</td></tr> <tr><td>TOW</td><td>TOP OF WALL</td></tr> <tr><td>TL</td><td>TRAFFIC LIGHT</td></tr> <tr><td>TLC</td><td>TRAFFIC LIGHT COVER</td></tr> <tr><td>THL</td><td>THRESHOLD LEVEL</td></tr> <tr><td>UTL</td><td>UNABLE TO LOCATE</td></tr> <tr><td>UTR</td><td>UNABLE TO RAISE</td></tr> <tr><td>UTS</td><td>UNABLE TO SURVEY</td></tr> <tr><td>VP</td><td>VENT PIPE</td></tr> <tr><td>WL</td><td>WATER LEVEL</td></tr> <tr><td>WM</td><td>WATER METER</td></tr> <tr><td>WO</td><td>WASH OUT</td></tr> <tr><td>WR</td><td>WATER RISER</td></tr> <tr><td>WT</td><td>WATER TAP</td></tr>

GENERAL NOTES:
 This drawing is the property of McAndrew Martin and must not be reproduced in part or whole or used for the execution of works without their permission.
 All dimensions to be checked on site prior to commencement of any construction works and McAndrew Martin notified of any discrepancy via the Supervising Officer.
 Fixed dimensions are to be used in preference to scaled dimensions. However for Planning purposes scaling is permitted.
 No deviation from this drawing will be permitted without the express consent of McAndrew Martin via the Supervising Officer.
 All works are to comply with the current edition of the Building Regulations and British Standards. It is the contractor's responsibility to check all dimensions and quantities on site prior to submitting his tender for the works.
 Construction Design and Management (CDM) REGULATIONS 2015, RISK ASSESSMENT.
 M&E
 Standards required - CISE, BAFE, NICEIC, Gas Safe, BS5838, BS5366, BS5998, Defence Infrastructure Security Standards.
 Designs to comply with the standards DW144, EN12101, TR19.
 Fire stopping to meet BS standards.
 Light fittings to be Fire Rated where settings are fire separation.
 Fire Officer Testing and Certification.
 BUILDING REGULATIONS
 To Building regulation and British Standards. Requirements in all respects.
 To Fire Officer requirements in all respects.
 The Building Contractor must include for all works required by the M&E Contractors.
 HEALTH & SAFETY
 Refer to Designers Risk Assessment.

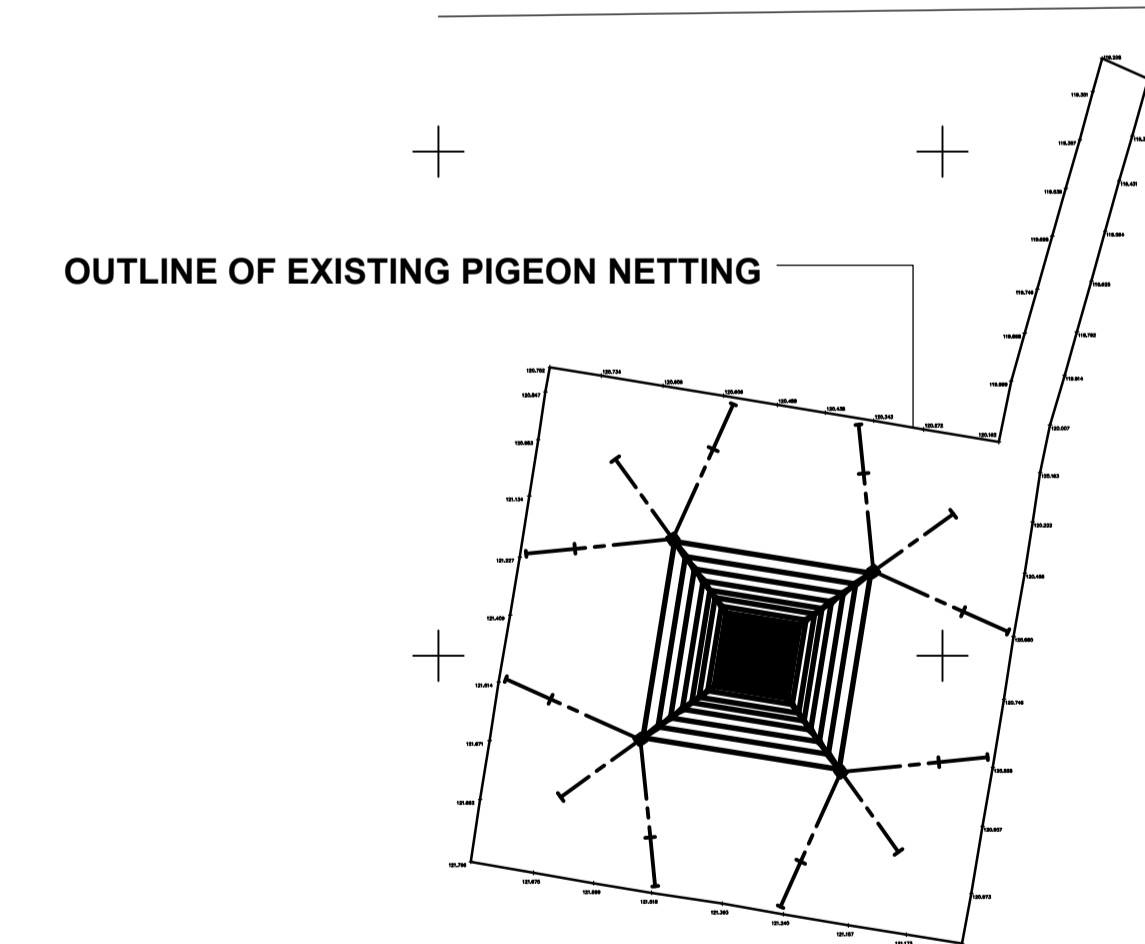

NOTE:
 NEW TCI ANTENNA TO BE INSTALLED. MODEL 540-1. TO BE INSTALLED IN STRICT ACCORDANCE WITH THE MANUFACTURERS INSTRUCTION. ALL NECESSARY SITE UP TO BE UNDERTAKEN IN ACCORDANCE WITH THE ECOLOGICAL REPORTS AND NATURAL ENGLAND'S RECOMMENDATIONS.
 2NO. EXISTING ANTENNA AS IDENTIFIED ON DRAWING 181/P/071.01 (EXISTING LAYOUT) TO BE CAREFULLY DISMANTLED AND CART AWAY FROM SITE.

DRAFT FOR COMMENTS

REV	DESCRIPTION	BY	DATE	CHKD
A	Initial Drawing	AG	08/06/18	LD

PROJECT INFORMATION	CLIENT: Mr S Hasted Construction Manager USPF Central Government and Defence Interserve Support Services	
	PROJECT: TX Site RAF Barford St John, Oxfordshire	
	DRAWN BY: AG DATE: 08/06/18 CHECKED: LD SCALES: 1:1500@A1 DRAWING TITLE: Proposed Site Layout	
©	DRAWING NO: 181P 071.02	REVISION: A

McANDREW MARTIN
 PROFESSIONAL SOLUTIONS BY DESIGN

TRAFALGAR HOUSE
 11 ACORN BUSINESS CENTRE
 NORTH HARBOUR ROAD PORTSMOUTH HANTS PO6 3TH

TEL: 023 9269 7193
 FAX: 023 9266 4678
 office@mcandrewmartin.com

Chartered Building Consultancy RICS UNAS

WWW.MCANDREW.MARTIN.COM

PROPOSED SITE LAYOUT
 SCALE 1:1500