

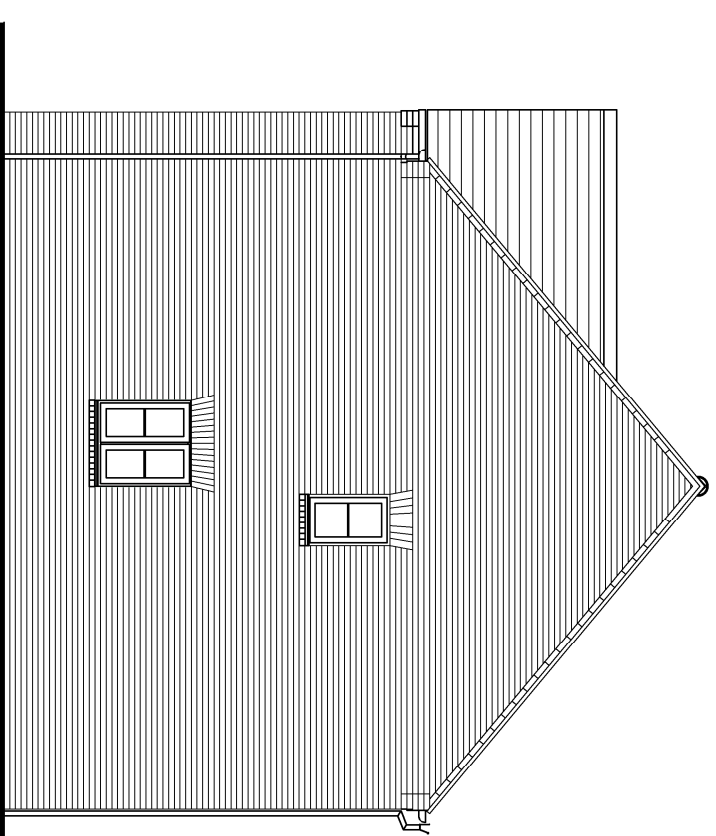


FRONT ELEVATION

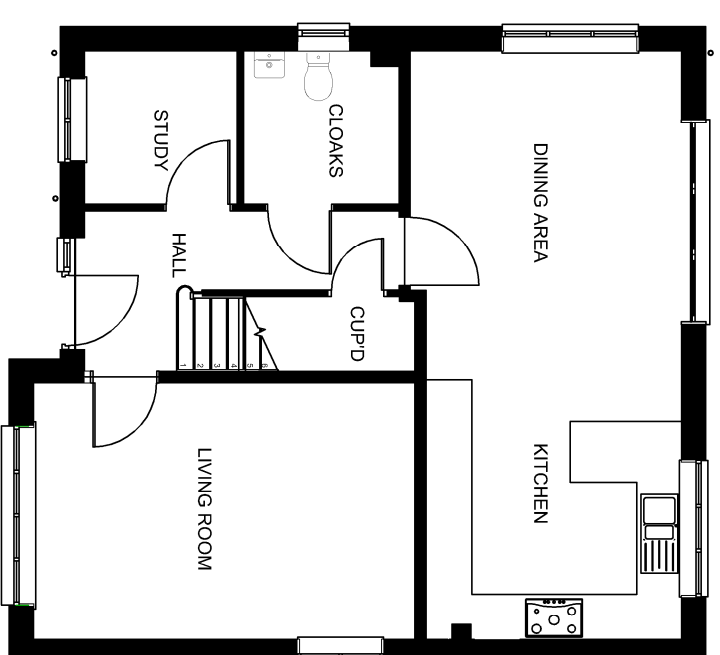

H: 234
A:-

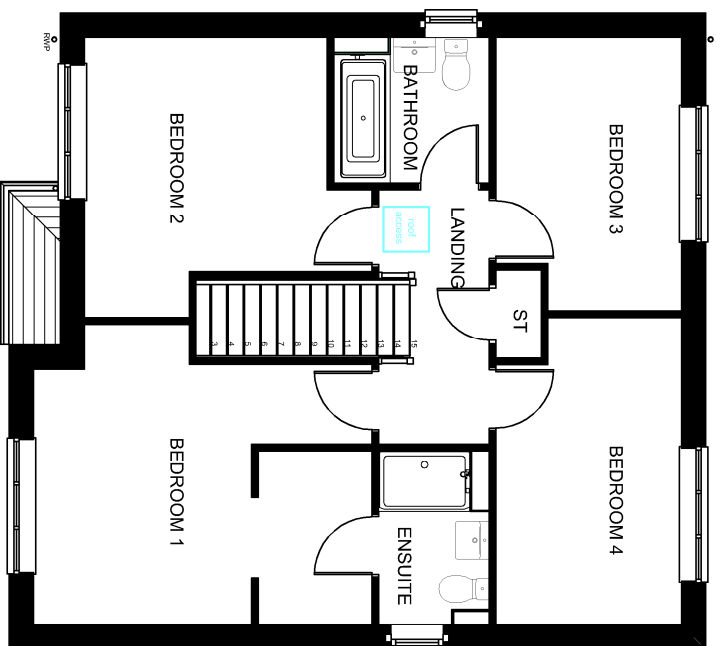

UPPER HEYFORD - B3

1:100



NOTE:

- Rain water goods to be Black
- Gas meter boxes to be in ground
- Electric meter boxes to be finished to match facing material
- Refer to materials layout for all facing materials
- Refer to Planning layout for Chimney positions
- Rear windows and cill detailing not shown as elevations are not visible to the street scene.

HOUSE TYPE 14 PLANNING DRAWING
4 BED HOUSE
PROPOSED PLANS AND ELEVATIONS
1:100 @ A3
HTPD_TYPE_14