


H: 237  
A: 238

FRONT ELEVATION

EOT ELEVATION

REAR ELEVATION

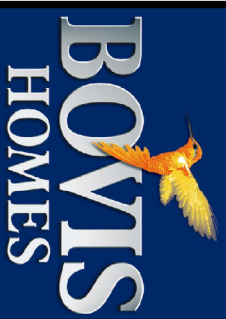

# UPPER HEYFORD - B3

1:100



**NOTE:**

- Rain water goods to be Black
- Gas meter boxes to be in ground
- Electric meter boxes to be finished to match facing material
- Refer to materials layout for all facing materials
- Refer to Planning layout for Chimney positions
- Rear windows and cill detailing not shown as elevations are not visible to the street scene.

HOUSE TYPE 27 PLANNING DRAWING  
4 BED HOUSE  
PROPOSED PLANS AND ELEVATIONS  
1:100 @ A3  
HTPD\_TYPE\_27