

Bat Bricks to Plots (& orientation):-

- 187 (South)
- 190 (East)
- 198 (South)
- 207 (West)
- 216 (East)
- 225 (South)
- 226 (North)
- 240 (East)
- 244 (East)
- 245 (East)
- 248 (East)
- 255 (South)

HOUSE TYPE SCHEDULE B3

PRIVATE DWELLINGS

- P302 ~ 3 BED COTTAGE ~ 2
- P303 ~ 3 BED COTTAGE ~ 1
- P401 ~ 4 BED COTTAGE ~ 6
- P404 ~ 4 BED DETACHED ~ 1
- P409 ~ 4 BED COTTAGE ~ 2
- P508 ~ 5 BED DETACHED ~ 2
- P502 ~ 5 BED DETACHED ~ -
- P506 ~ 5 BED DETACHED ~ -
- P507 ~ 5 BED DETACHED ~ -

NUMBER OF DWELLINGS ~ 12

AFFORDABLE DWELLINGS

- (S) S241 ~ 2 BED COTTAGE ~ 5
- (SO) S351 ~ 3 BED COTTAGE ~ 4
- (S) S241 ~ 2 BED COTTAGE ~ -
- (SR) S351 ~ 3 BED COTTAGE ~ -
- (SR) S481 ~ 4 BED COTTAGE ~ -

NUMBER OF DWELLINGS ~ 9

TOTAL NUMBER OF DWELLINGS ~ 21

FENCE KEY LEGEND

- 180MM HIGH LARCH LAP FENCE
- 180MM HIGH CLOSE BOARD FENCE
- 180MM HIGH BRICK SCREEN WALL
- 180MM HIGH CAT & DOG FENCE AS PER D.0940 CAD FENCE
- 900MM HIGH FIELD STYLE METAL RAILINGS PAINTED BLACK
- 900MM HIGH HOOPED TOP METAL RAILINGS
- 450MM HIGH TIMBER KNEE RAIL
- 180MM HIGH CLOSEBOARD WITH 300MM HIGH TRELLIS
- 300MM HIGH TRELLIS

DENOTES

- DENOTES GSP CHIMNEY POSITION
- DENOTES AFFORDABLE HOUSING - SHARED OWNERSHIP
- DENOTES AFFORDABLE HOUSING - SOCIAL RENT
- DENOTES AFFORDABLE HOUSING - SOCIAL RENT
- DENOTES TIMBER ROLLAND
- DENOTES RANGE PERSONNEL
- DENOTES GATE POSITION
- DENOTES TIMBER SLOPED DOWN UP TO
- 2 CYCLES - 1.83 x 2.44m (6.00 x 7.95)
- DENOTES TIMBER SLOPED DOWN UP TO
- 4 CYCLES - 2.37 x 3.12m (7.79 x 10.24)
- DENOTES ROTARY DRIVER
- DENOTES WHEELIE BINA & RECYCLING BOX POSITIONING
- GENERALLY LOCATED ON SLABS 0.8m X 2.25m
- DENOTES LOCALLY SOURCED LOOSE CHIPPED STONE
- DENOTES BLUE PAINTING MULTICOLOUR COLOUR RED
- (S)
- DENOTES POSITION OF BAT TRAPS
- SEE LANDSCAPE PROFESSIONALS FOR MORE INFORMATION




180MM LARCH SHOULD BE 182 OR 184
 Please specify gate set posts
 Please specify gate set posts
 Please specify gate set posts
180MM LARCH SHOULD NOT BE 182 OR 184
 Please specify gate set posts
 Please specify gate set posts
 Please specify gate set posts

Rev	Date	Details	By
		Drainage Authority Approval Date	
		Highway Authority Approval Date	

Drainage Authority Approval Date HIGHWAY_APPROVAL
 Highway Authority Approval Date HIGHWAY_APPROVAL
 Do not scale from this drawing. Use written dimensions only. Where shown relationships
 different modification to be reported to Design and Engineering Director.
 Note: This drawing is the copyright of Bovis Homes Ltd.

BOVIS HOMES
 Bovis Homes Central Region
 Bromwich Court
 Highway Lane
 Coleshill
 B46 1JU
 Tel: 01675 437 000
 Fax: 01675 437 094
 DX: 728340 Coleshill 2

SITE		DRAWING NO.	
DRAWING TITLE		DATE	CHECKED/DATE
PARCEL B3 UPPER HEYFORD PLOTS 199-200 & 226-244 FENCE KEY PLAN		27.05.15	UPP2-02-302
DRAWN BY	CW	SCALE	1:500

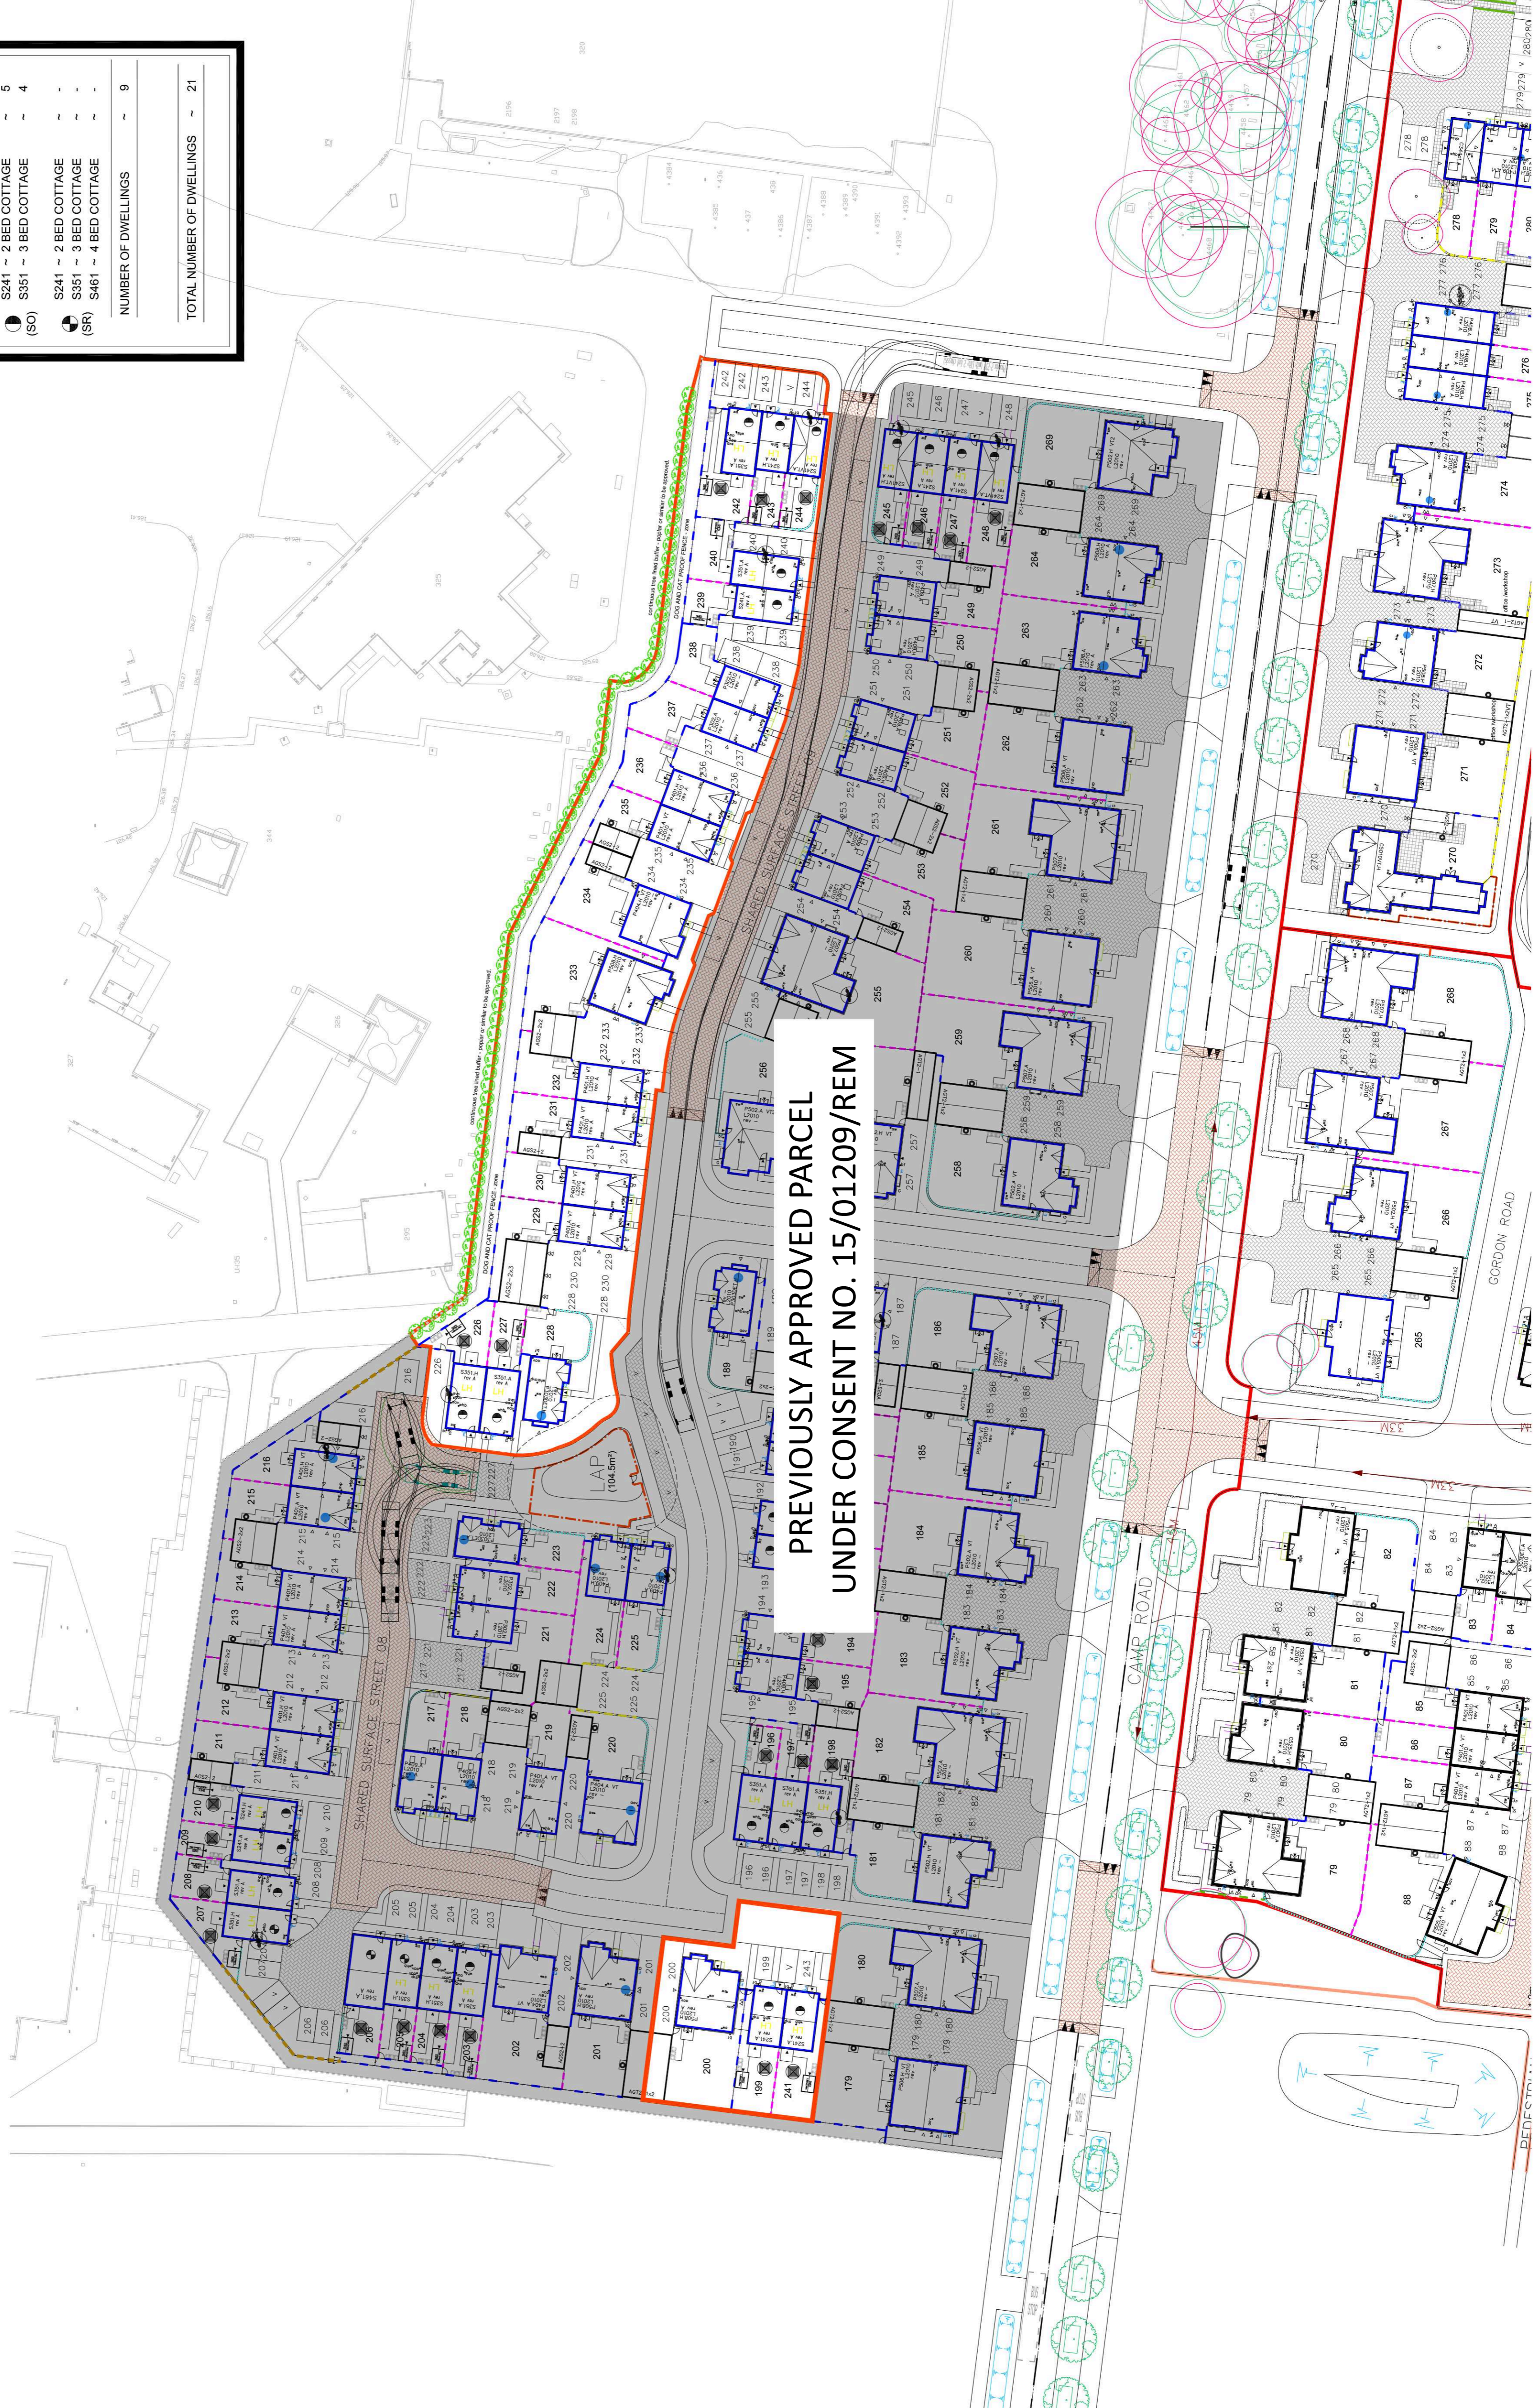

**PREVIOUSLY APPROVED PARCEL
 UNDER CONSENT NO. 15/01209/REM**